
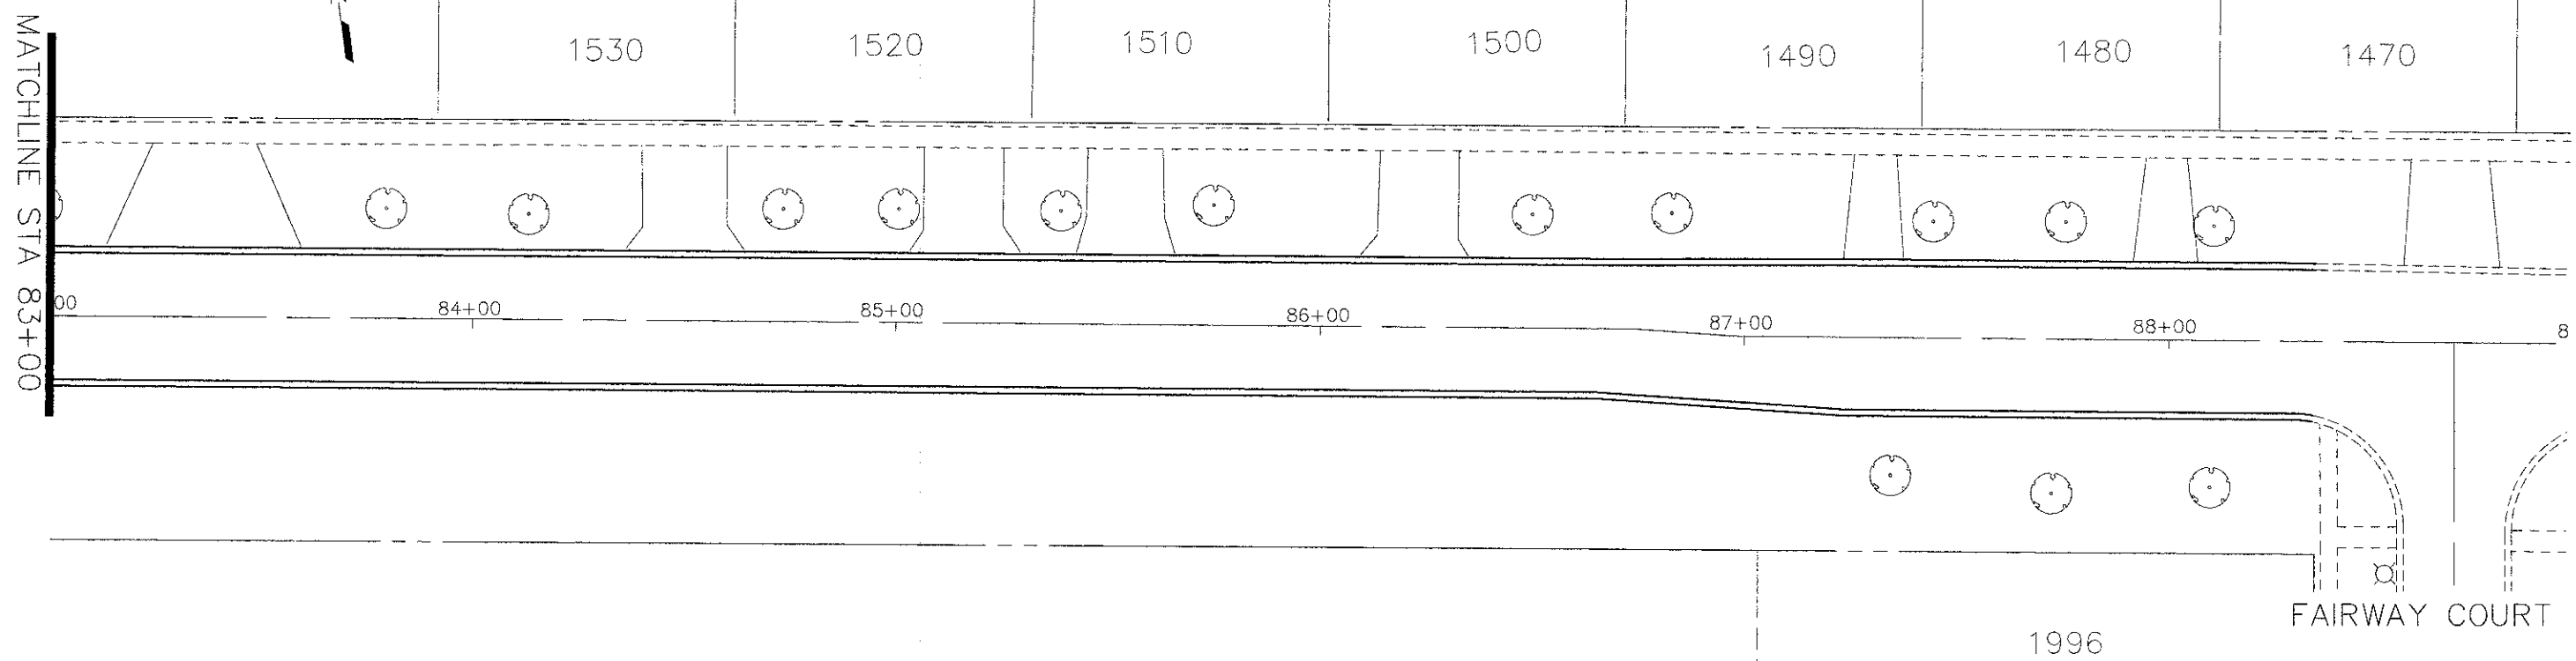


SYMBOL	SPECIES NAME	COMMON NAME	DIAMETER	HEIGHT	UNIT	QUANTITY
CH	CRETAEGUS GRUSGALLI INERMIS	THORNLESS COCKSPUR HAWTHORN		6'	EA	
ER	CERCIS CANADENSIS	EASTERN REDBUD		8'	EA	
SM	MAGNOLIA SOULANGIANA	SAUCER MAGNOLIA		8'	EA	
AH	OSTRYA VIRGINIANA	AMERICAN HOPHORNBEAM	2-1/2"		EA	
SS	AMELANCHIER CANADENSIS	SHADBLOW SERVICEBERRY		8'	EA	
MM	ACER MIYABEI MORTON	STATE STREET MIYABE MAPLE	2-1/2"		EA	1
FM	ACER X FREEMANII ARMSTRONG	ARMSTRONG FREEMAN MAPLE	2-1/2"		EA	
RA	TILIA AMERICANA REDMOND	REDMOND AMERICAN LINDEN	2-1/2"		EA	1
TP	LIRIODENDRON TULIPIFERA	TULIP TREE	2-1/2"		EA	1
JL	SYRINGA RETICULATA	JAPANESE TREE LILAC	2-1/2"		EA	
EH	CARPINUS BETULUS FASTIGATA	EUROPEAN HORNBEAM - COLUMNAR	3"		EA	
KC	GYMNOCLADUS DIOICUS	KENTUCKY COFFEETREE	2-1/2"		EA	

ROSEDALE LANE

EXACT LIMITS OF SODDING TO BE DETERMINED BY THE ENGINEER

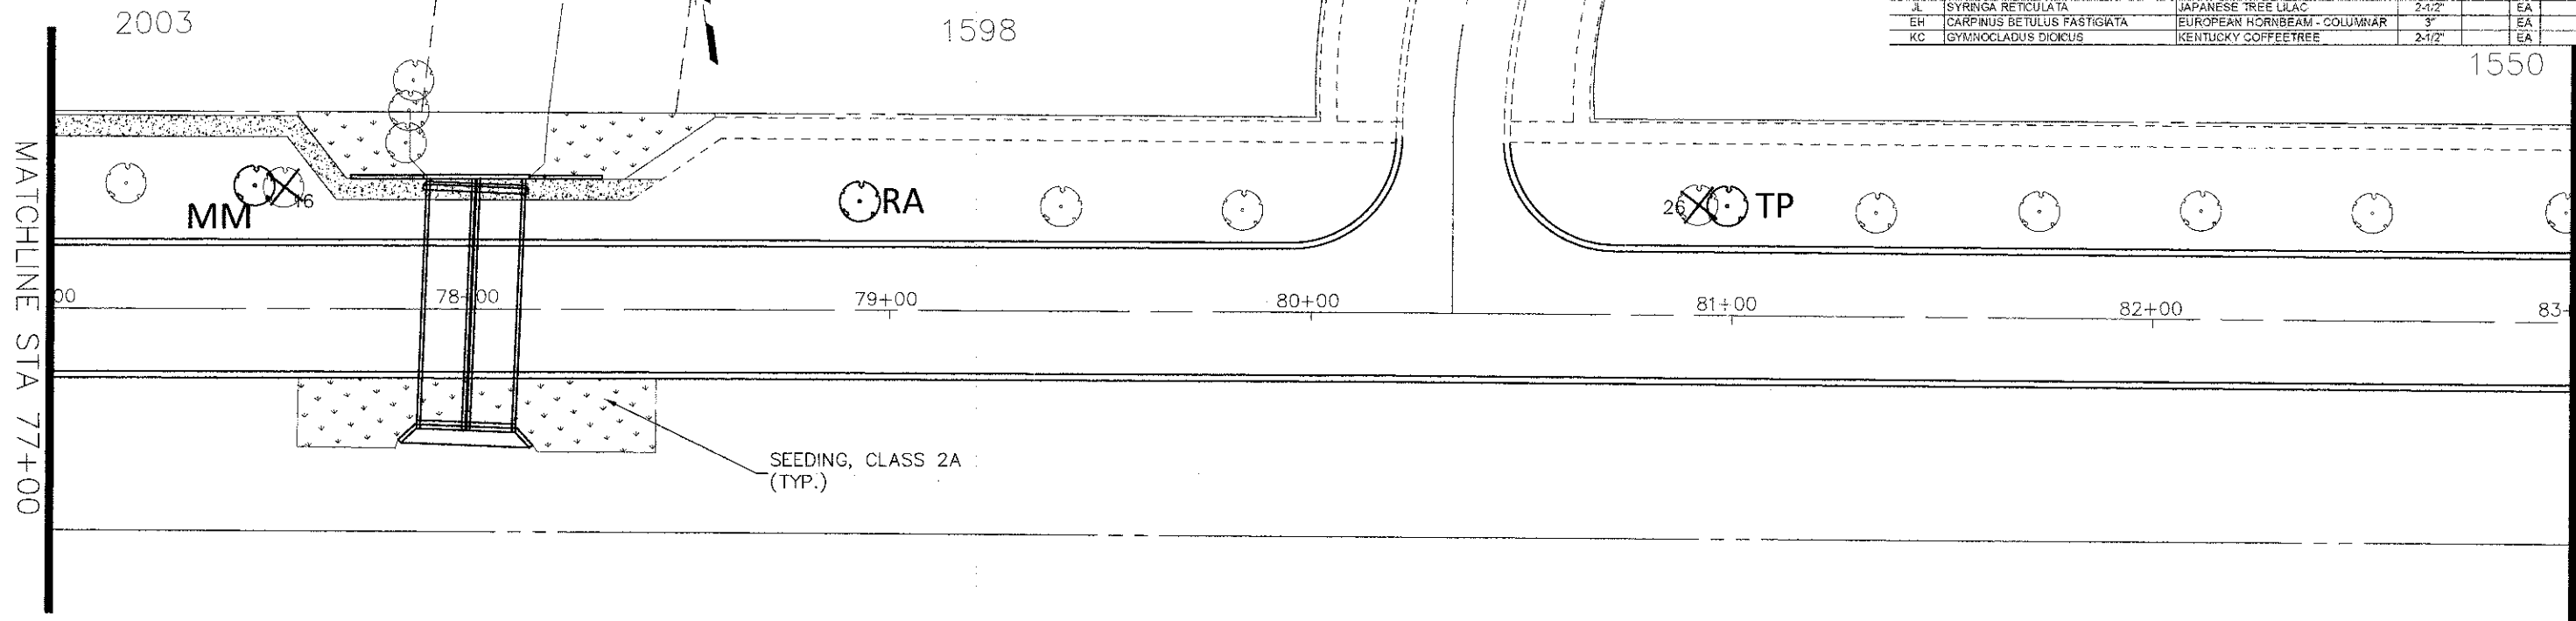

PLAN	SURVEYED	DATE
	NOTE BOOK	ALIGNED CHECKED
		RT. OF WAY CHECKED
		NO.
		DATE
		BY

PROFILE	SURVEYED	DATE
	NOTE BOOK	FRAMES CHECKED
		S.M. NOTED
		STRUCTURE NOTINGS CHD
		NO.
		DATE
		BY

FILE NAME =	DESIGNED -	REVISED -
Hassell Plan-Profile.dwg	DRAWN -	REVISED -
	CHECKED -	REVISED -
	DATE -	REVISED -

STATE OF ILLINOIS
DEPARTMENT OF TRANSPORTATION

Hassell Road STP Project
Landscaping Plan
SCALE: 1" = 20'
SHEET NO. 8 OF 8 SHEETS
STA. 77+00 TO STA 89+00

F.A.U. RTE.	SECTION	COUNTY	TOTAL SHEETS	SHEET NO.
1100	11-00087-00-FP	Cook	164	89
CONTRACT NO. 63770			ILLINOIS FED. AID PROJECT CMM 9003(757)	