


PLAN	SURVEYED	NOTED	CHECKED
NO.	NO.	NO.	NO.

PROFILE	DATE	BY	DATE
NO.			

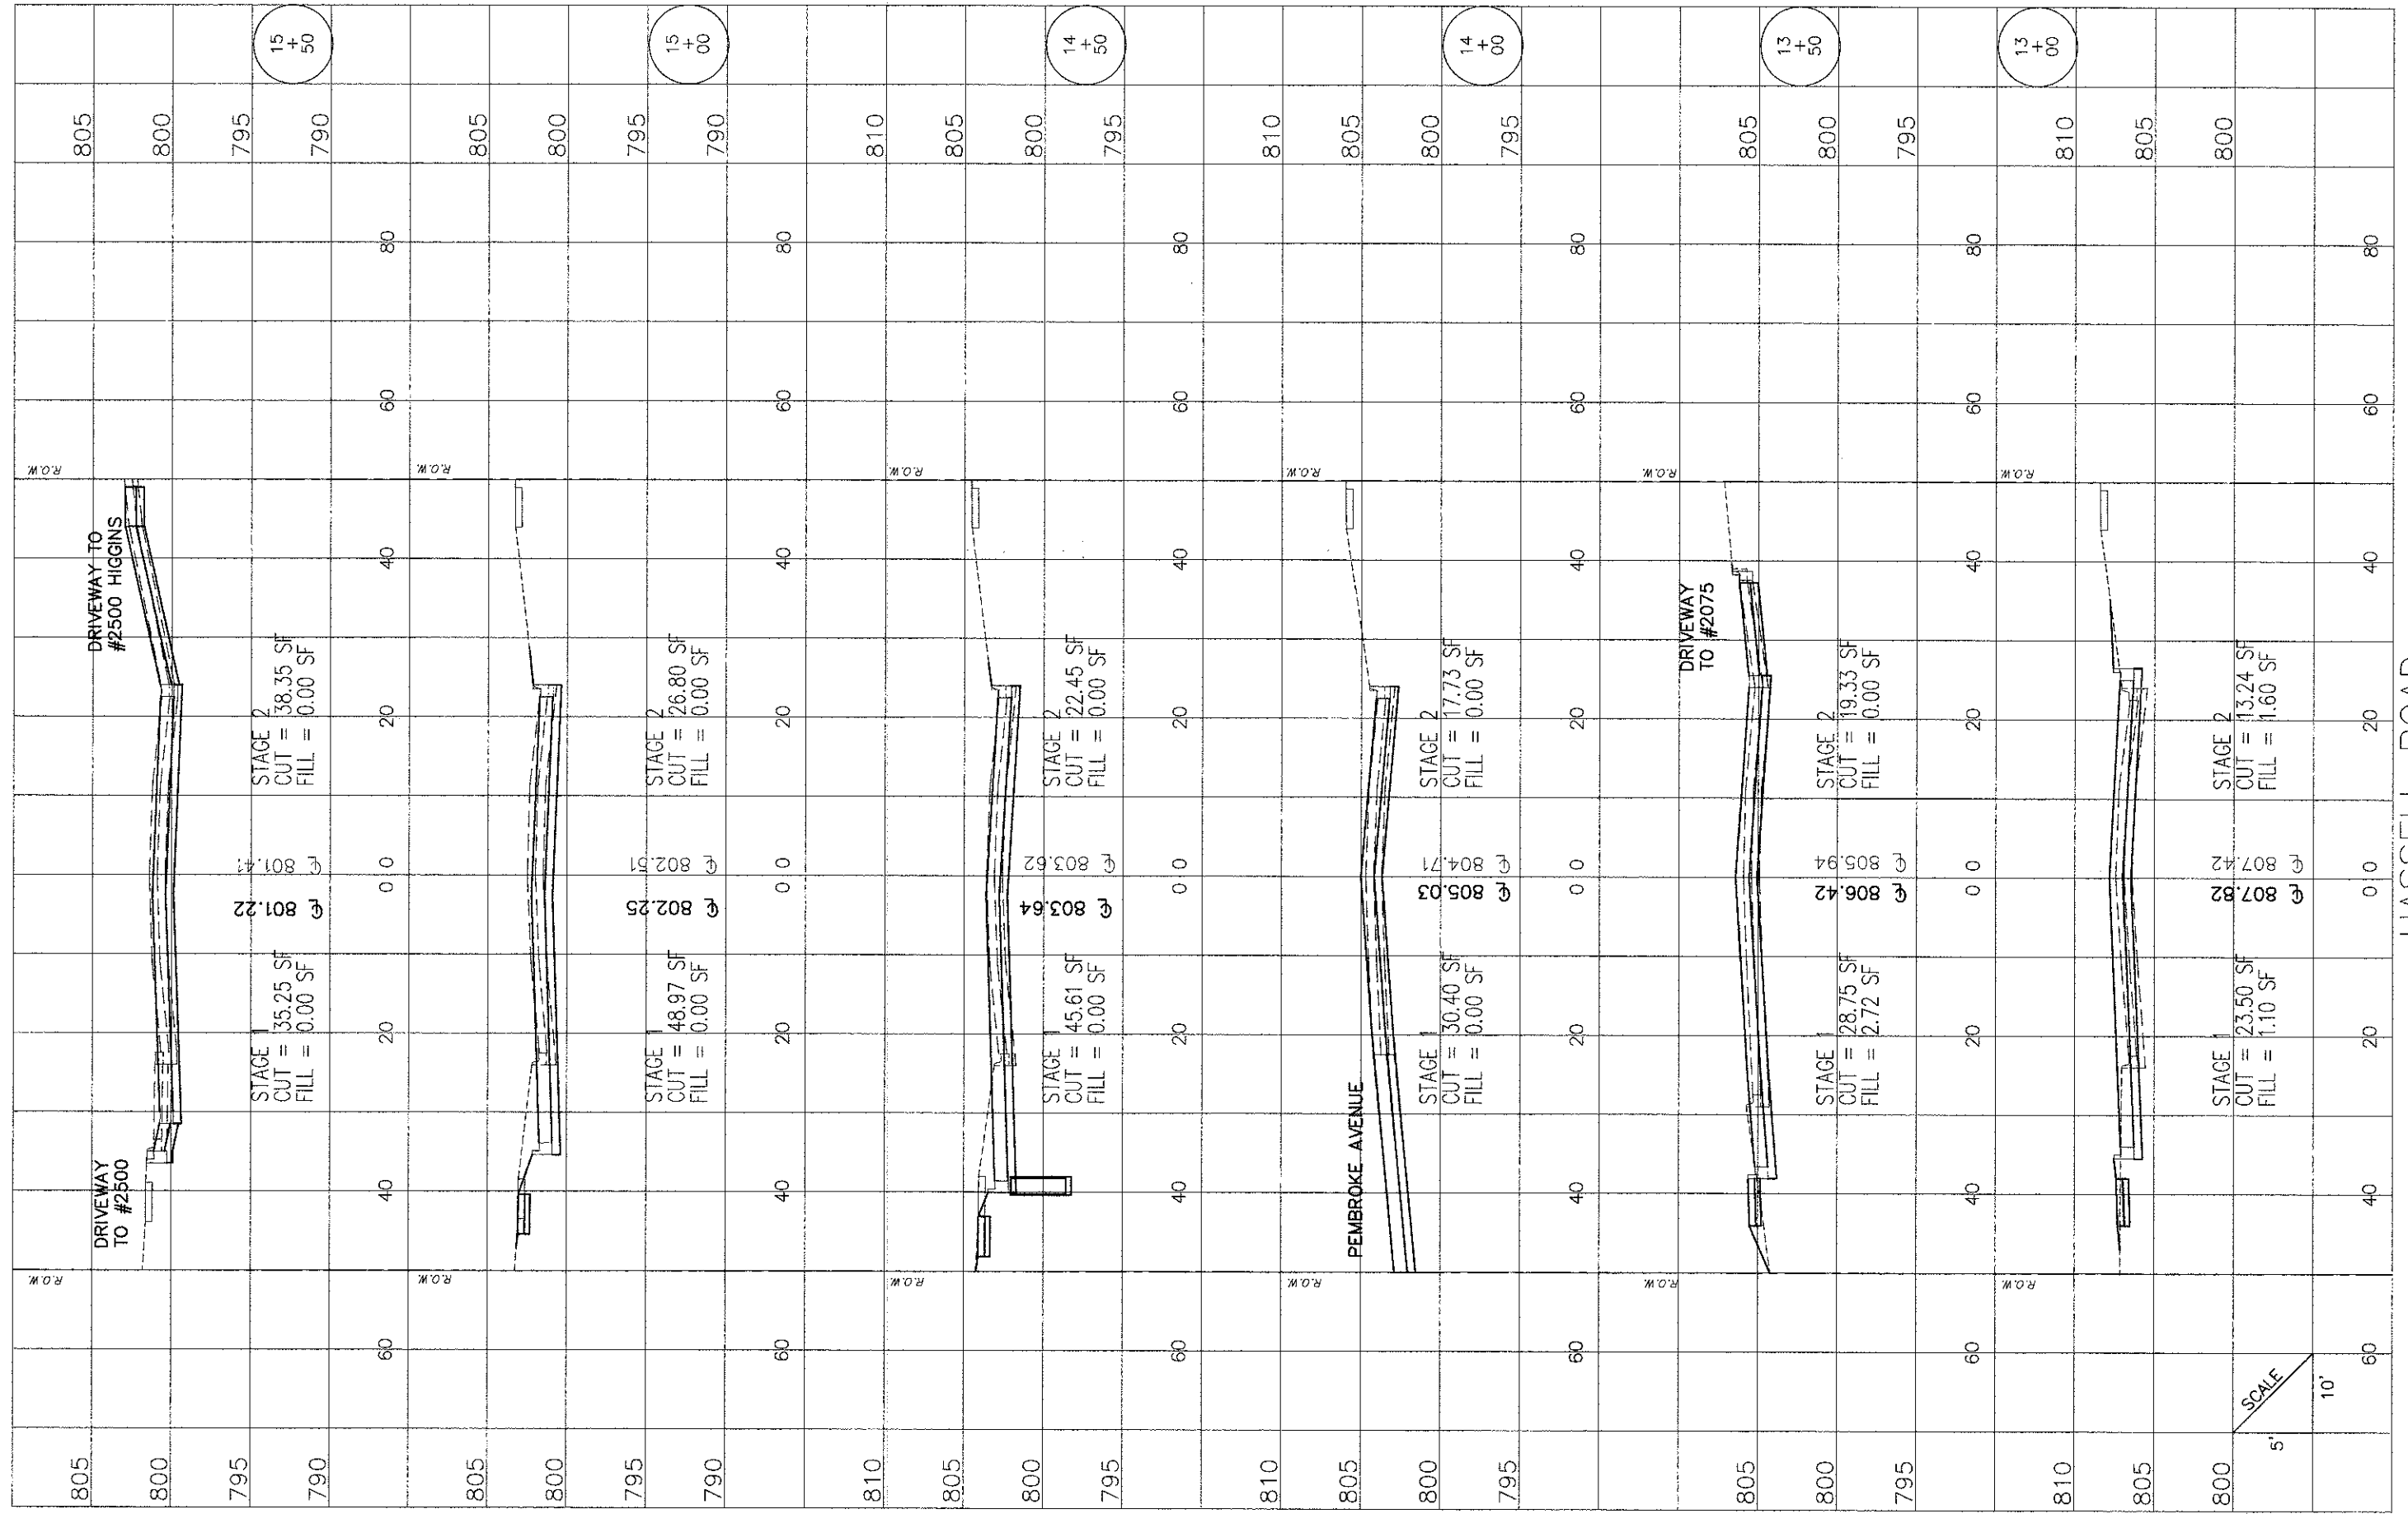

HASSELL ROAD

FILE NAME = Hassell Plan-Profile.dwg

DESIGNED -	REVISED -
DRAWN -	REVISED -
CHECKED -	REVISED -
DATE -	REVISED -

STATE OF ILLINOIS
DEPARTMENT OF TRANSPORTATION

Hassell Road STP Project
Cross Sections

SHEET NO. 2 OF 27 SHEETS STA. 13+00 TO STA 15+50

F.A.U. RTE.	SECTION	COUNTY	TOTAL SHEETS	SHEET NO.
1100	11-00087-00-FP	Cook	164	139
CONTRACT NO. 63770			ILLINOIS FED. AID PROJECT CMM 9003(757)	

SCALE
5' 10'