


PLAN	DRAWN	CHECKED
NO.	BY	DATE
NOTE BOOK NO. OF WAY CHECKED		
PROFILE NAME		

PROFILE	DATE	BY
NO.	DATE	BY
NOTE BOOK GRADES CHECKED		
STRUCTURE NOTINGS CHD		

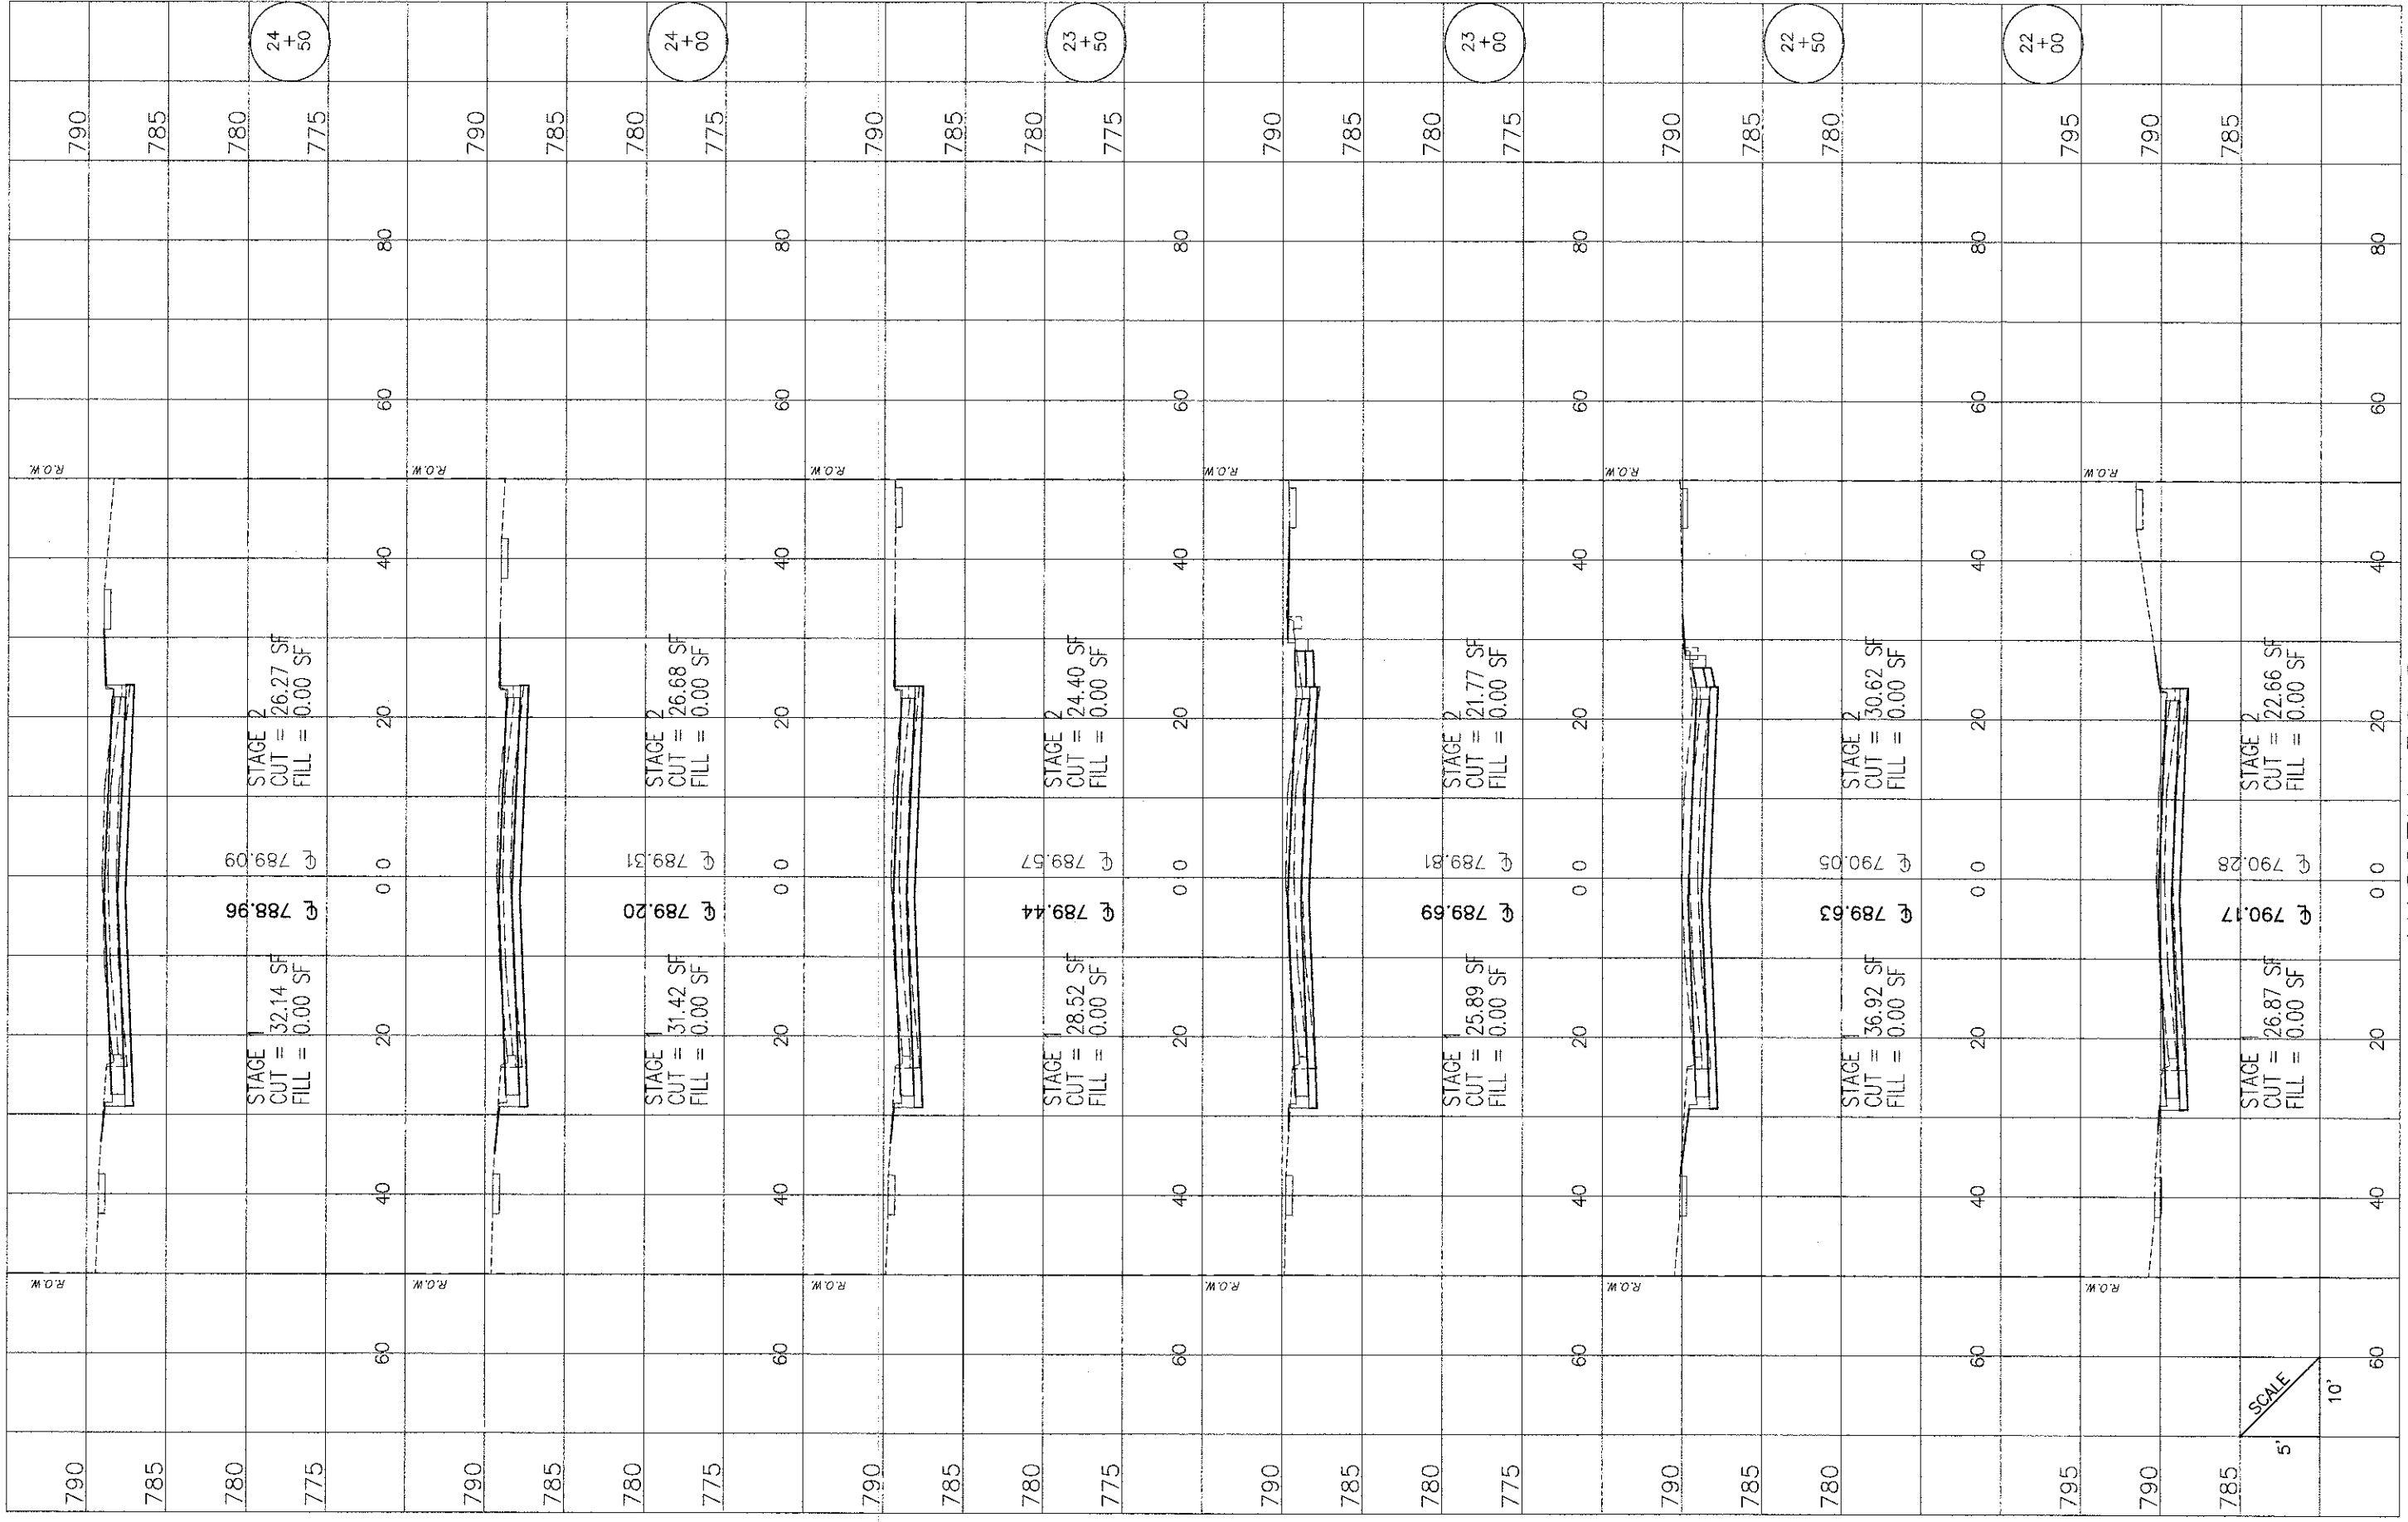

HASSELL ROAD

FILE NAME --
Hassell Plan-Profile.dwg

DESIGNED -	REVISED -
DRAWN -	REVISED -
CHECKED -	REVISED -
DATE -	REVISED -

STATE OF ILLINOIS
DEPARTMENT OF TRANSPORTATION

Hassell Road STP Project
Cross Sections

SHEET NO. 5 OF 27 SHEETS STA. 22+00 TO STA. 24+50

F.A.U. RTE.	SECTION	COUNTY	TOTAL SHEETS	SHEET NO.
1100	11-00087-00-FP	Cook	164	142
CONTRACT NO. 63770			ILLINOIS FED. AID PROJECT CMM 9003(757)	