


PLAN	SURVEYED	DATE	BY
NOTE BOOK	ALIGNED	CHECKED	NO.
	PLOTTED	DATE	BY
	NO.	STRUCTURE	NOTATIONS
		DATE	BY
		NO.	STRUCTURE
		DATE	BY
		NO.	STRUCTURE

PROFILE	SURVEYED	DATE	BY
NOTE BOOK	ALIGNED	CHECKED	NO.
	PLOTTED	DATE	BY
	NO.	STRUCTURE	NOTATIONS
		DATE	BY
		NO.	STRUCTURE
		DATE	BY
		NO.	STRUCTURE

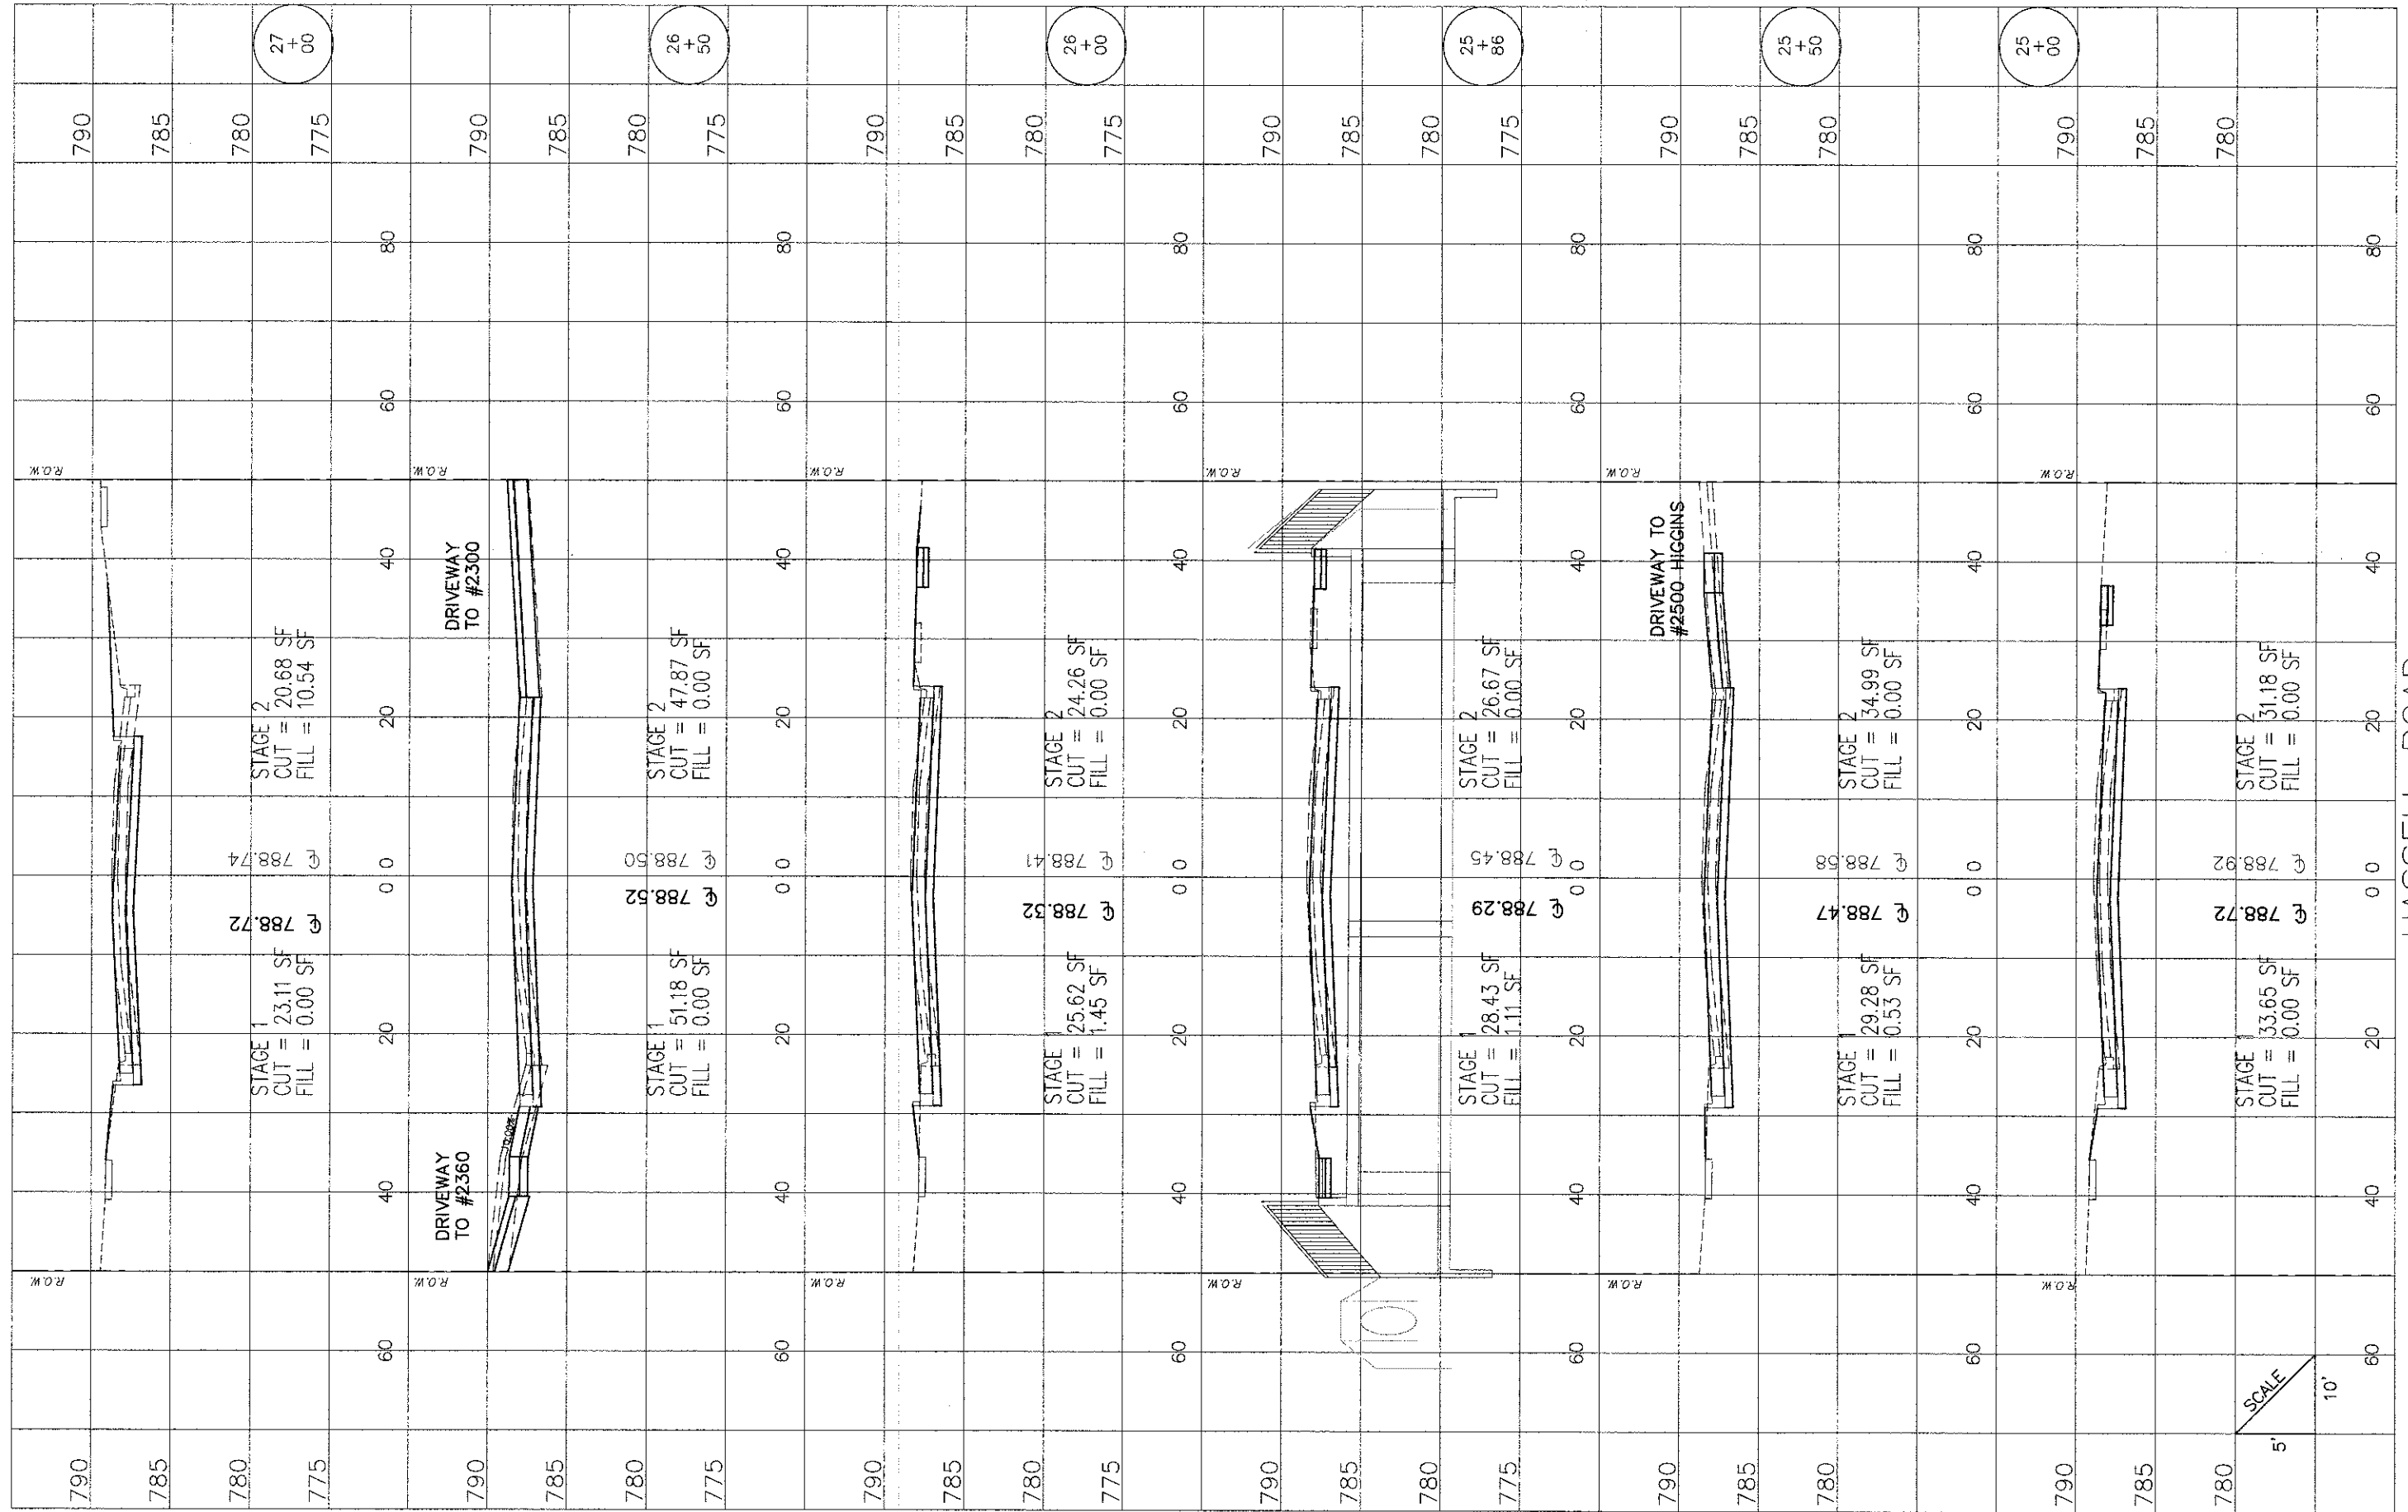

HASSELL ROAD

SCALE
5'
10'

FILE NAME -	DESIGNED -
Hassell Plan-Profile.dwg	DRAWN -
	CHECKED -
	DATE -

REVISOR	REVISION	DATE

STATE OF ILLINOIS
DEPARTMENT OF TRANSPORTATION

Hassell Road STP Project
Cross Sections

SHEET NO. 6 OF 27 SHEETS STA. 25+00 TO STA 27+00

F.A.U. RTE.	SECTION	COUNTY	TOTAL SHEETS	SHEET NO.
1100	11-00087-00-FP	Cook	164	143
CONTRACT NO. 63770			ILLINOIS FED. AID PROJECT CMM 9003(757)	