


PLAN	SURVEYED	DATE	BY
	ALIGNED		
	CHECKED		
	DATE		
	BY		
	NO.		

PROFILE	SURVEYED	DATE	BY
	ALIGNED		
	CHECKED		
	DATE		
	BY		
	NO.		

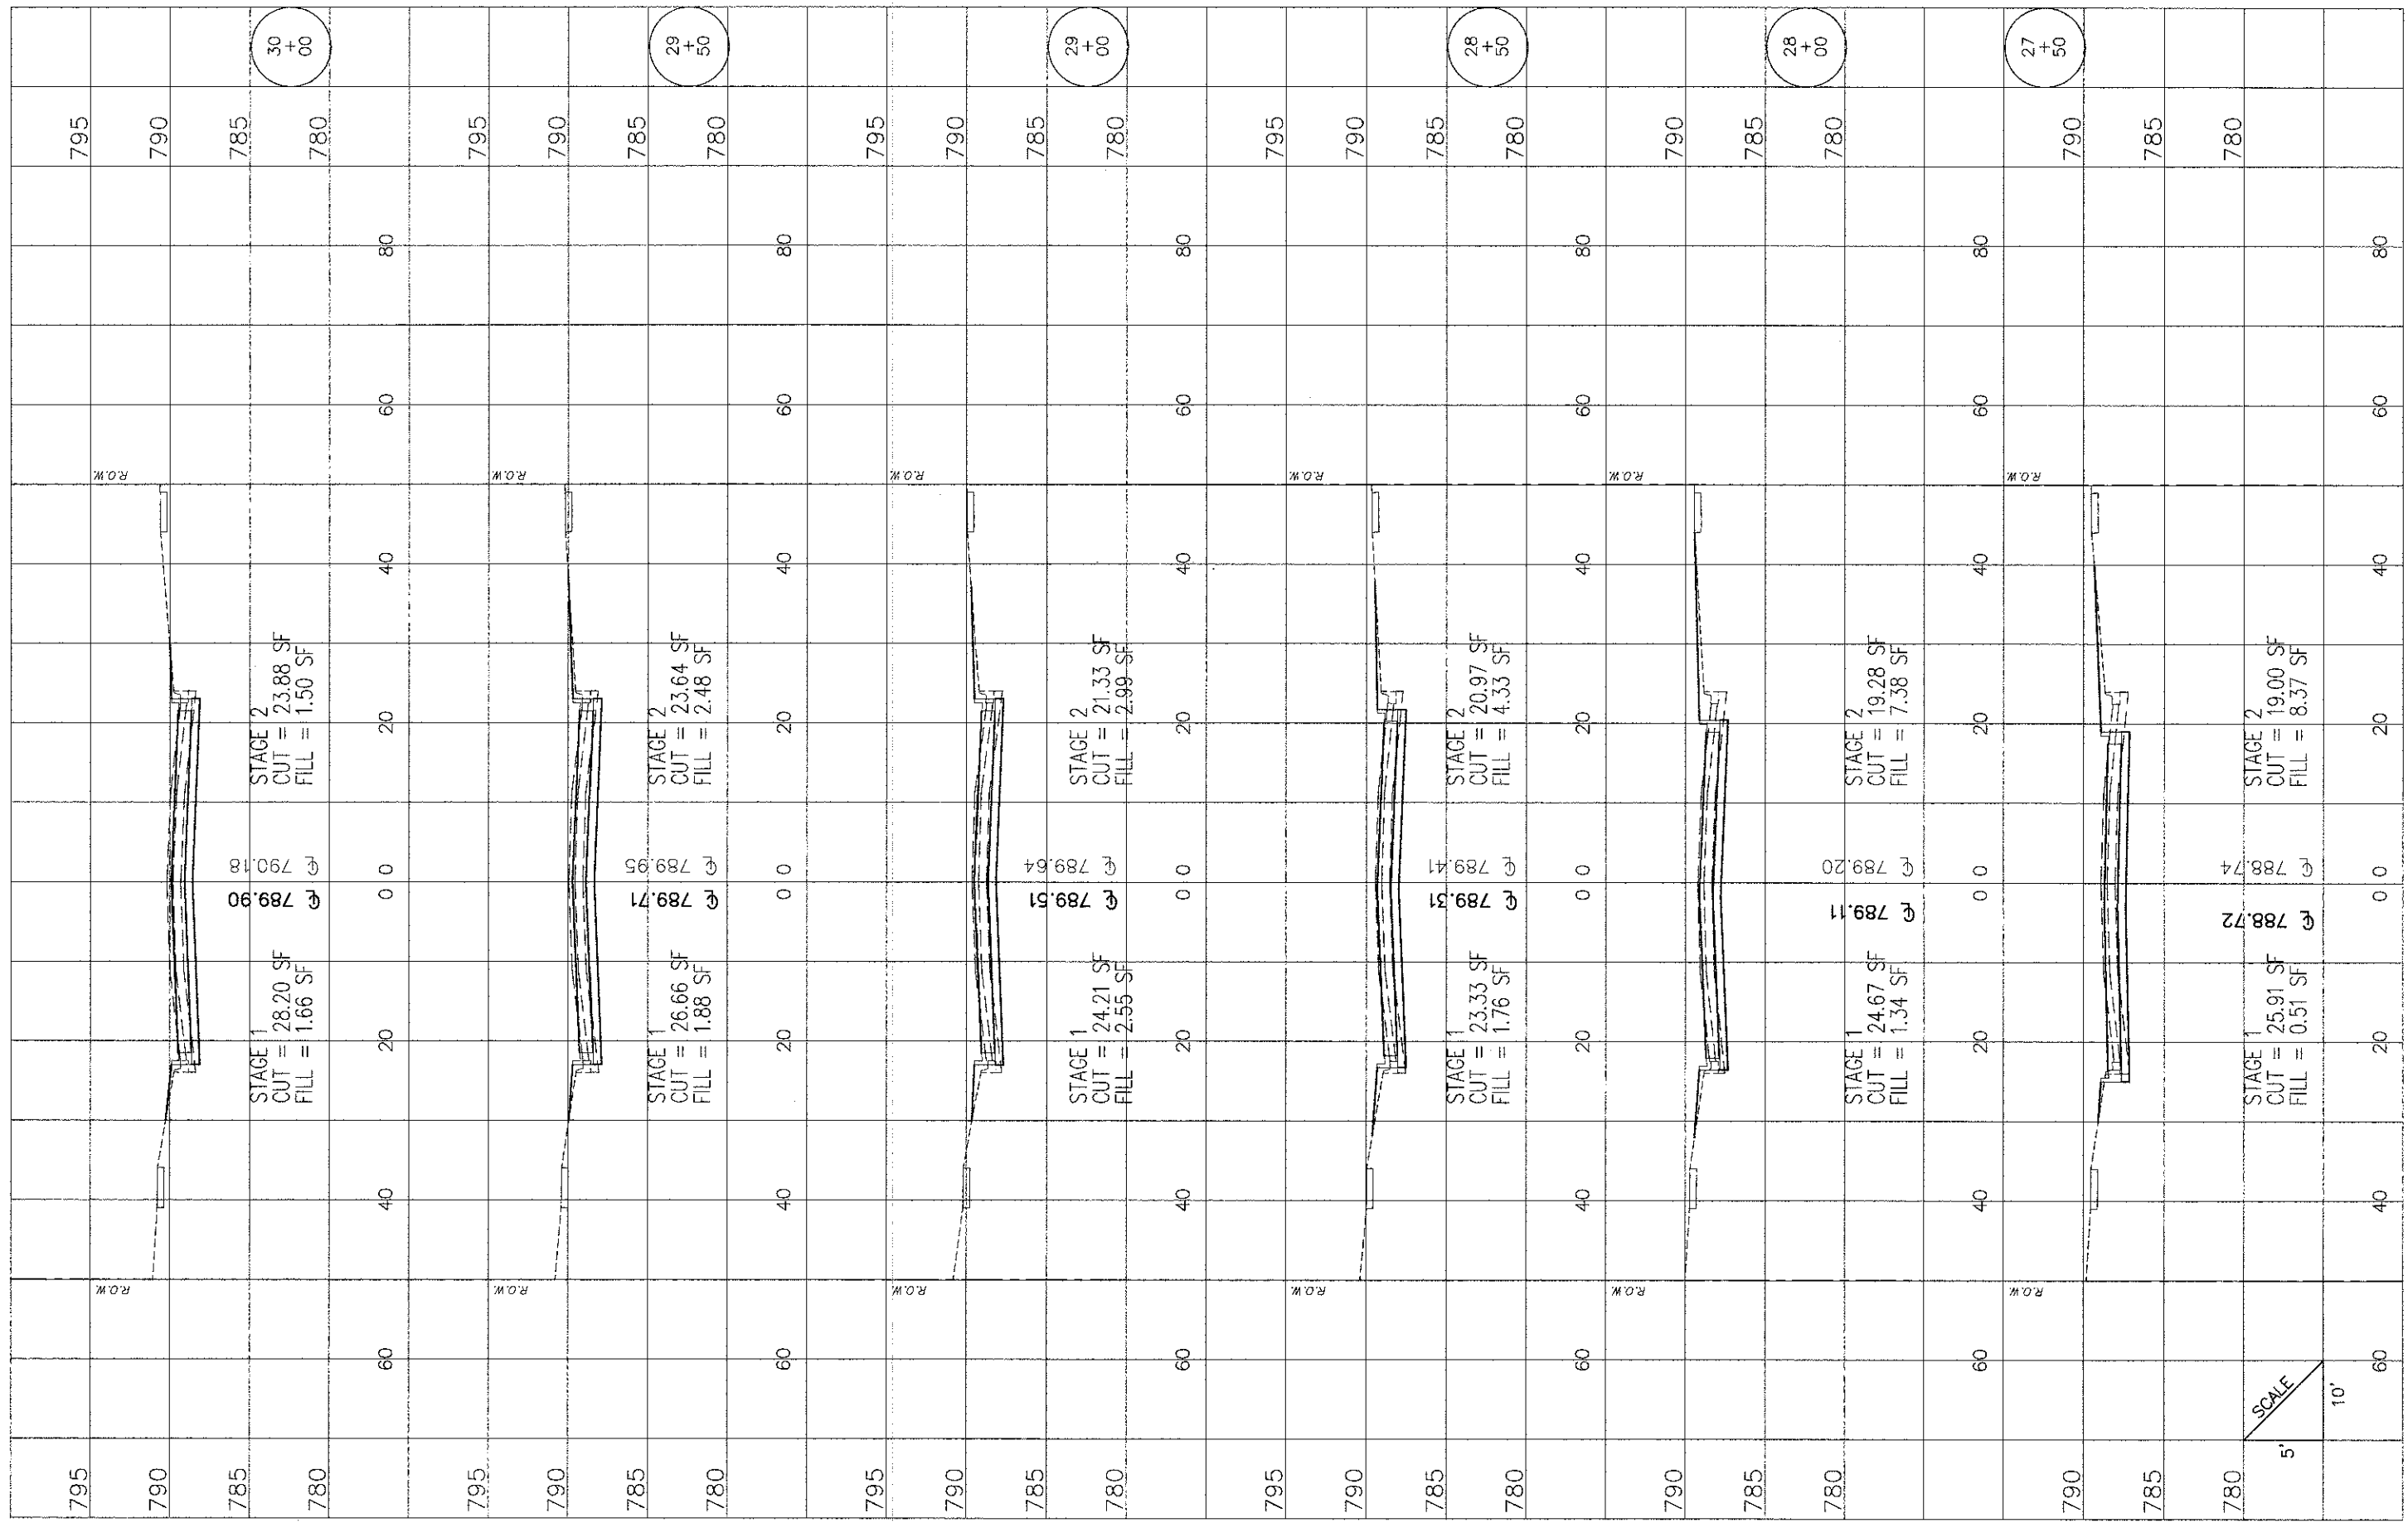

HASSELL ROAD

FILE NAME = Hassell Plan-Profile.dwg

DESIGNED -	REVISED -
DRAWN -	REVISED -
CHECKED -	REVISED -
DATE -	REVISED -

STATE OF ILLINOIS
DEPARTMENT OF TRANSPORTATION

Hassell Road STP Project
Cross Sections

SHEET NO. 7 OF 27 SHEETS STA. 27+50 TO STA 30+00

F.A.U. RTE	SECTION	COUNTY	TOTAL SHEET SHEETS NO.
1100	11-00087-00-FP	Cook	164 144
CONTRACT NO. 63770			ILLINOIS FED. AID PROJECT CMM 9003(757)