


PLAN	SURVEYED	DATE	BY
NOTE BOOK NO.	PLOTTED		
	ALIGNMENT CHECKED		
	PROFILE NAME		

PROFILE	SURVEYED	DATE	BY
NOTE BOOK NO.	PLOTTED		
	GRADES CHECKED		
	STRUCTURE NOTATIONS OK'D		

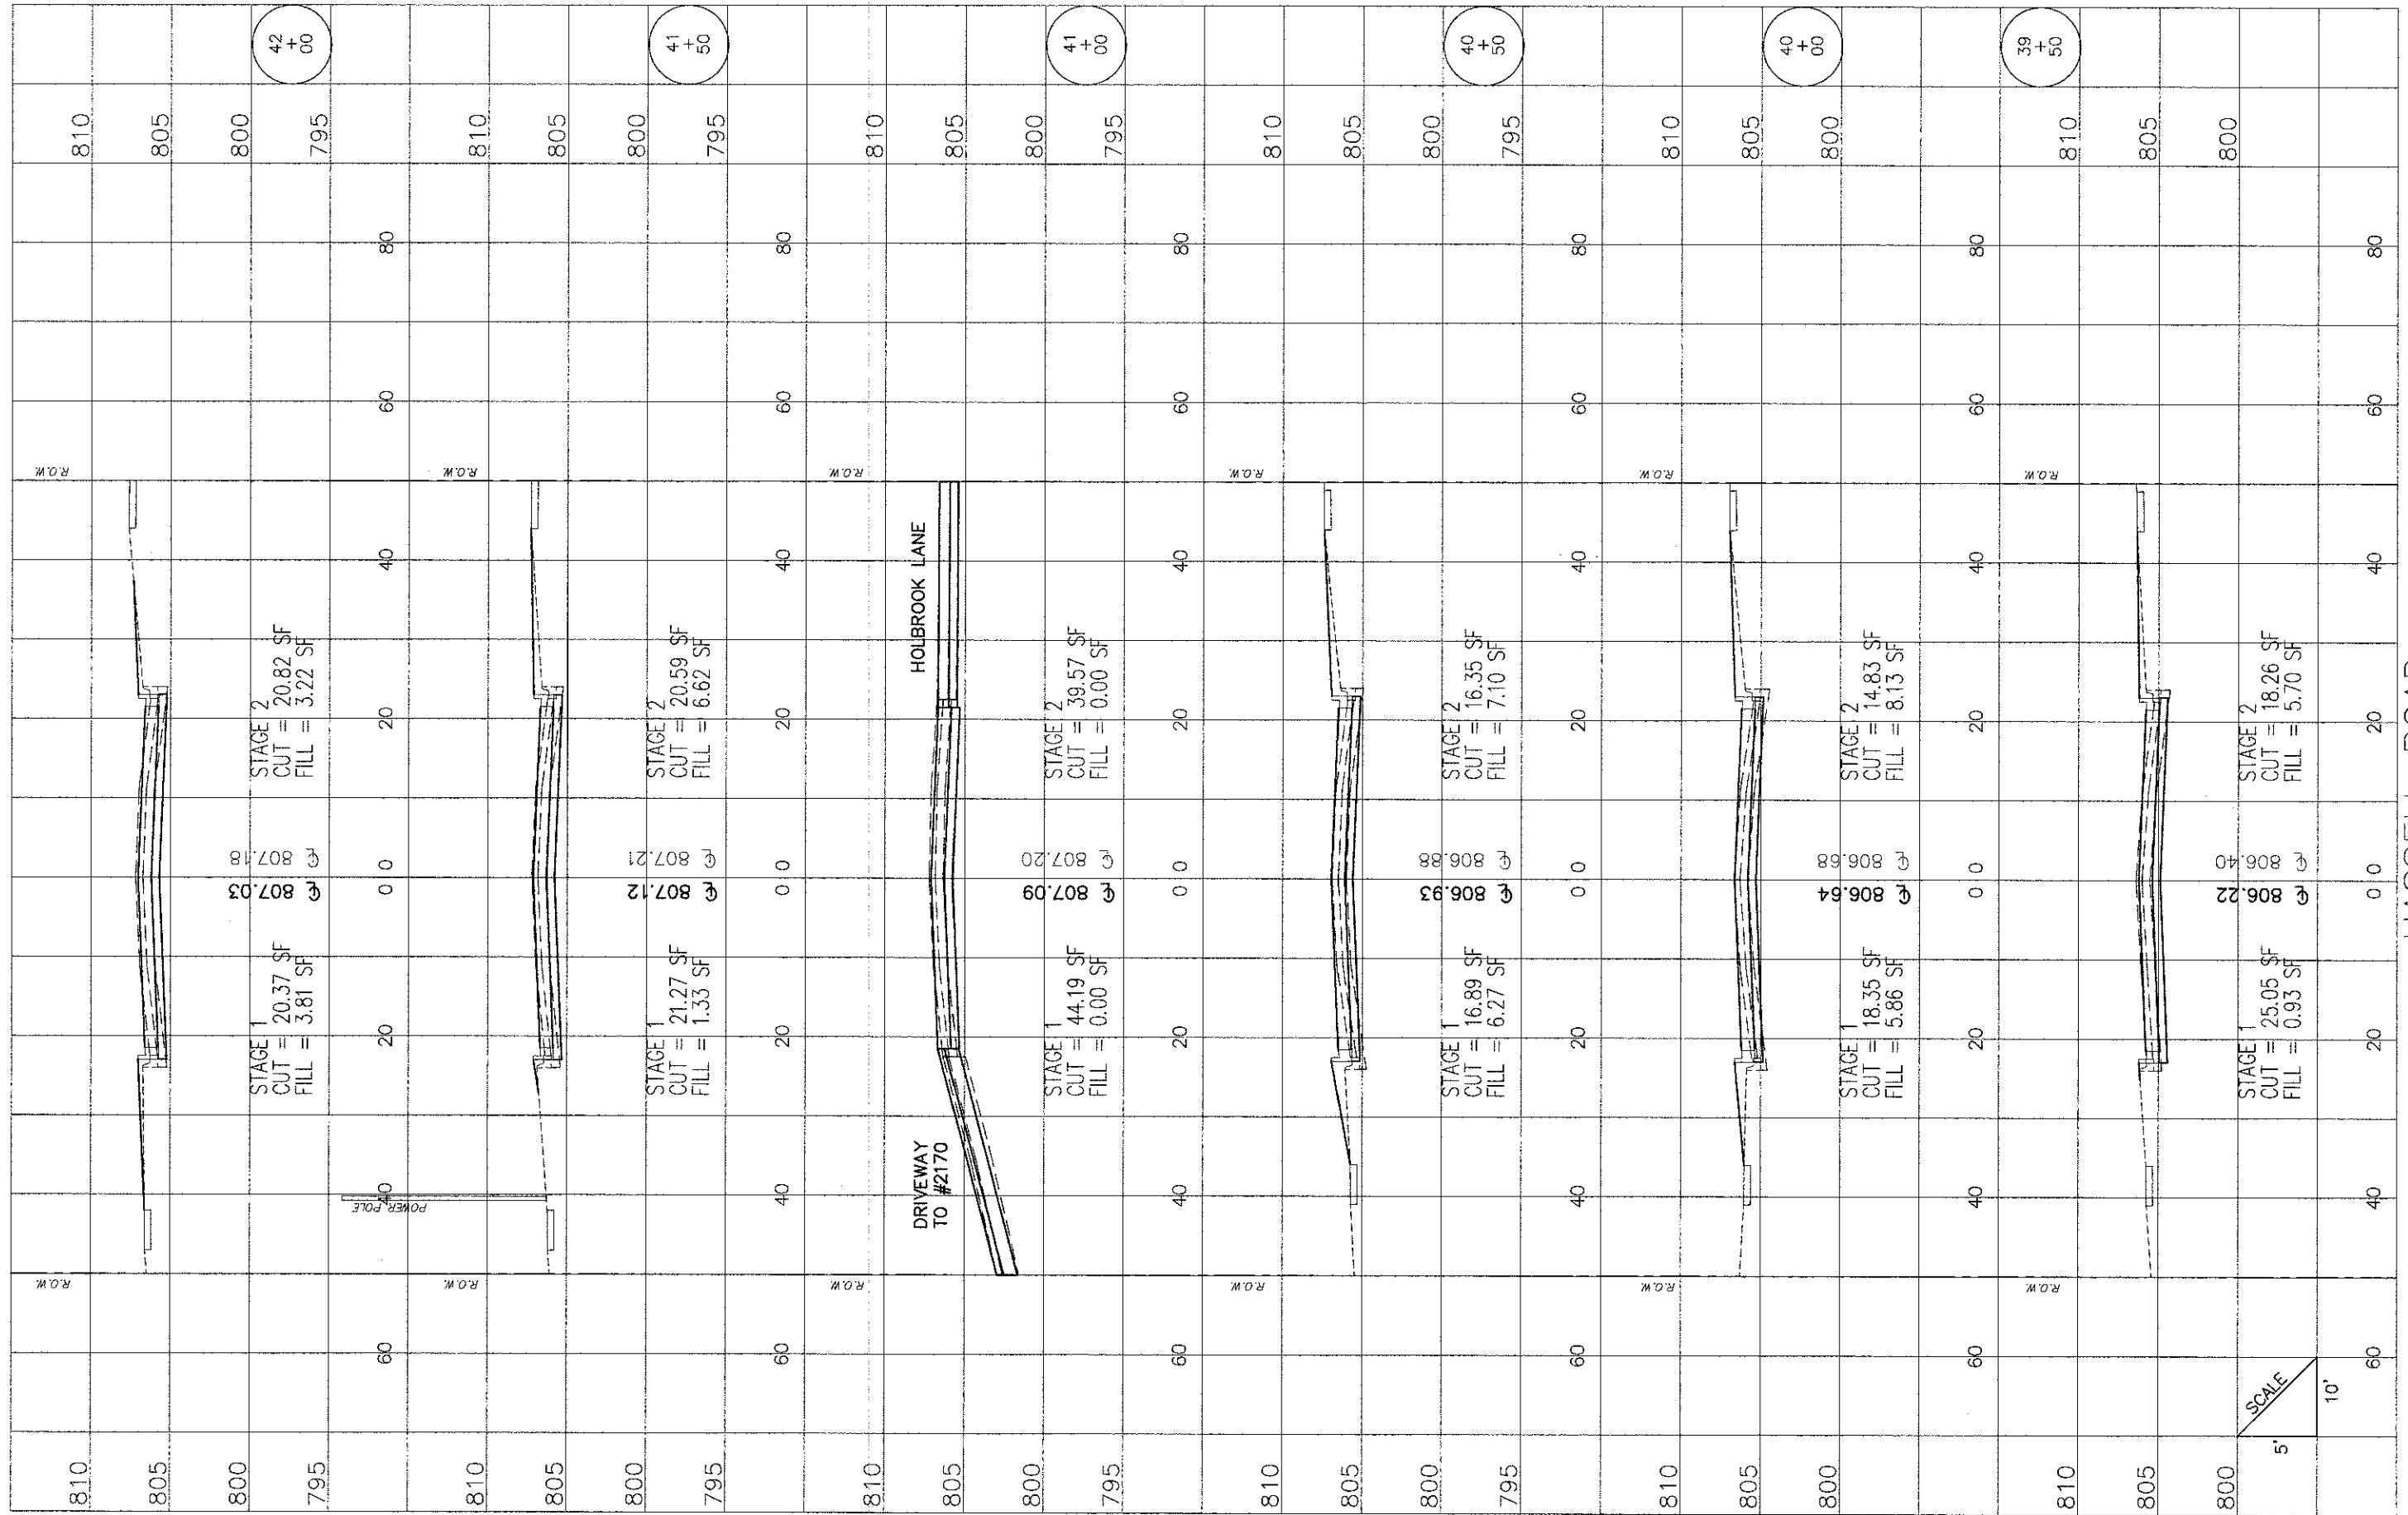

FILE NAME = Hassell Plan-Profile.dwg

DESIGNED -	REVISED -
DRAWN -	REVISED -
CHECKED -	REVISED -
DATE -	REVISED -

**STATE OF ILLINOIS
DEPARTMENT OF TRANSPORTATION**

Hassell Road STP Project
Cross Sections

SHEET NO. 11 OF 27 SHEETS STA. 39+50 TO STA 42+00

F.A.U. RTE.	SECTION	COUNTY	TOTAL SHEETS	SHEET NO.
1100	11-00087-00-FP	Cook	164	148
CONTRACT NO. 63770			ILLINOIS FED. AID PROJECT CMM 9003(757)	