


PLAN	SURVEYED	DATE	BY
NOTE BOOK NO.	PLOTTED		
	ALIGNMENT CHECKED		
	PROFILE NAME		

PROFILE	SURVEYED	DATE	BY
NOTE BOOK NO.	PLOTTED		
	GRADES CHECKED		
	STRUCTURE NOTATIONS OK'D		

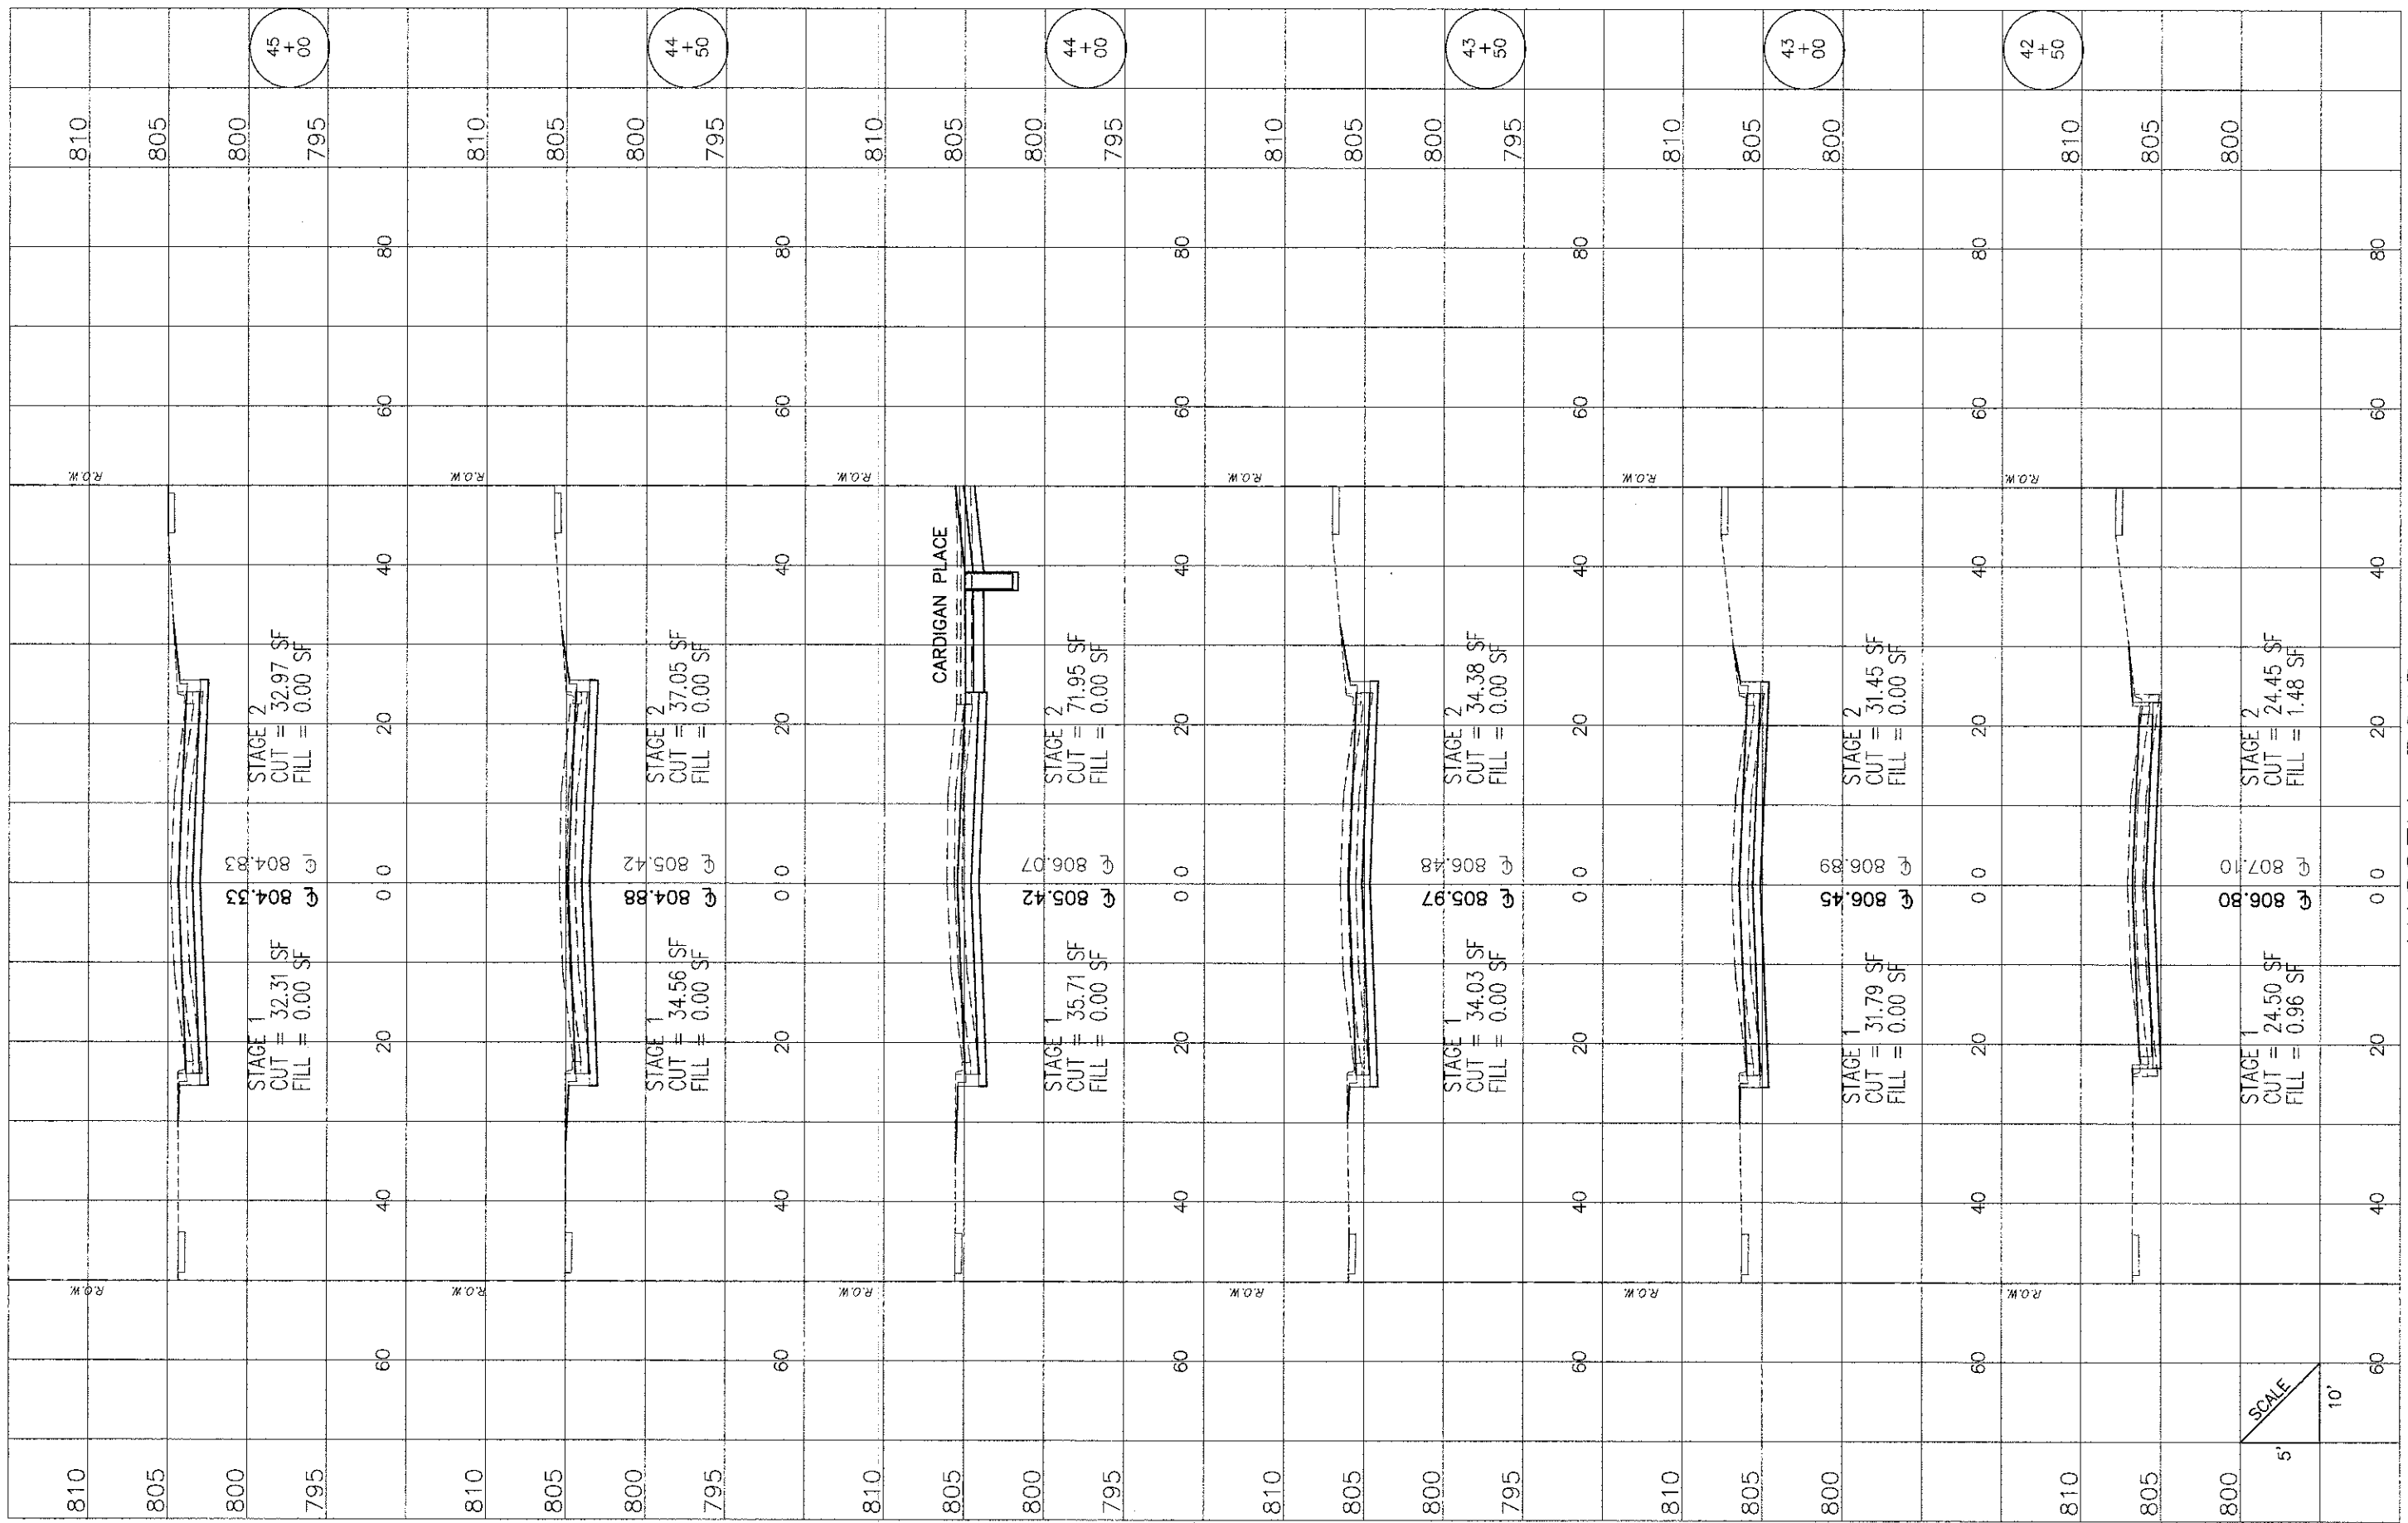

SCALE
5'
10'

HASSELL ROAD

FILE NAME - Hassell Plan--Profile.dwg

DESIGNED -	REVISED -
DRAWN -	REVISED -
CHECKED -	REVISED -
DATE -	REVISED -

**STATE OF ILLINOIS
DEPARTMENT OF TRANSPORTATION**

Hassell Road STP Project
Cross Sections
SHEET NO. 12 OF 27 SHEETS STA. 42+50 TO STA 45+00

F.A.U. RTE. 1100	SECTION 11-00087-00-FP	COUNTY Cook	TOTAL SHEETS 164	SHEET NO. 149
CONTRACT NO. 63770			ILLINOIS FED. AID PROJECT CMM 9003(757)	