


PROFILE SURVEYED	DATE	BY	DATE
PLOTTED			
NOTE BOOK NO.			
STRUCTURE NOTATION			

PLAN SURVEYED	DATE	BY	DATE
PLOTTED			
NOTE BOOK NO.			
STRUCTURE NOTATION			

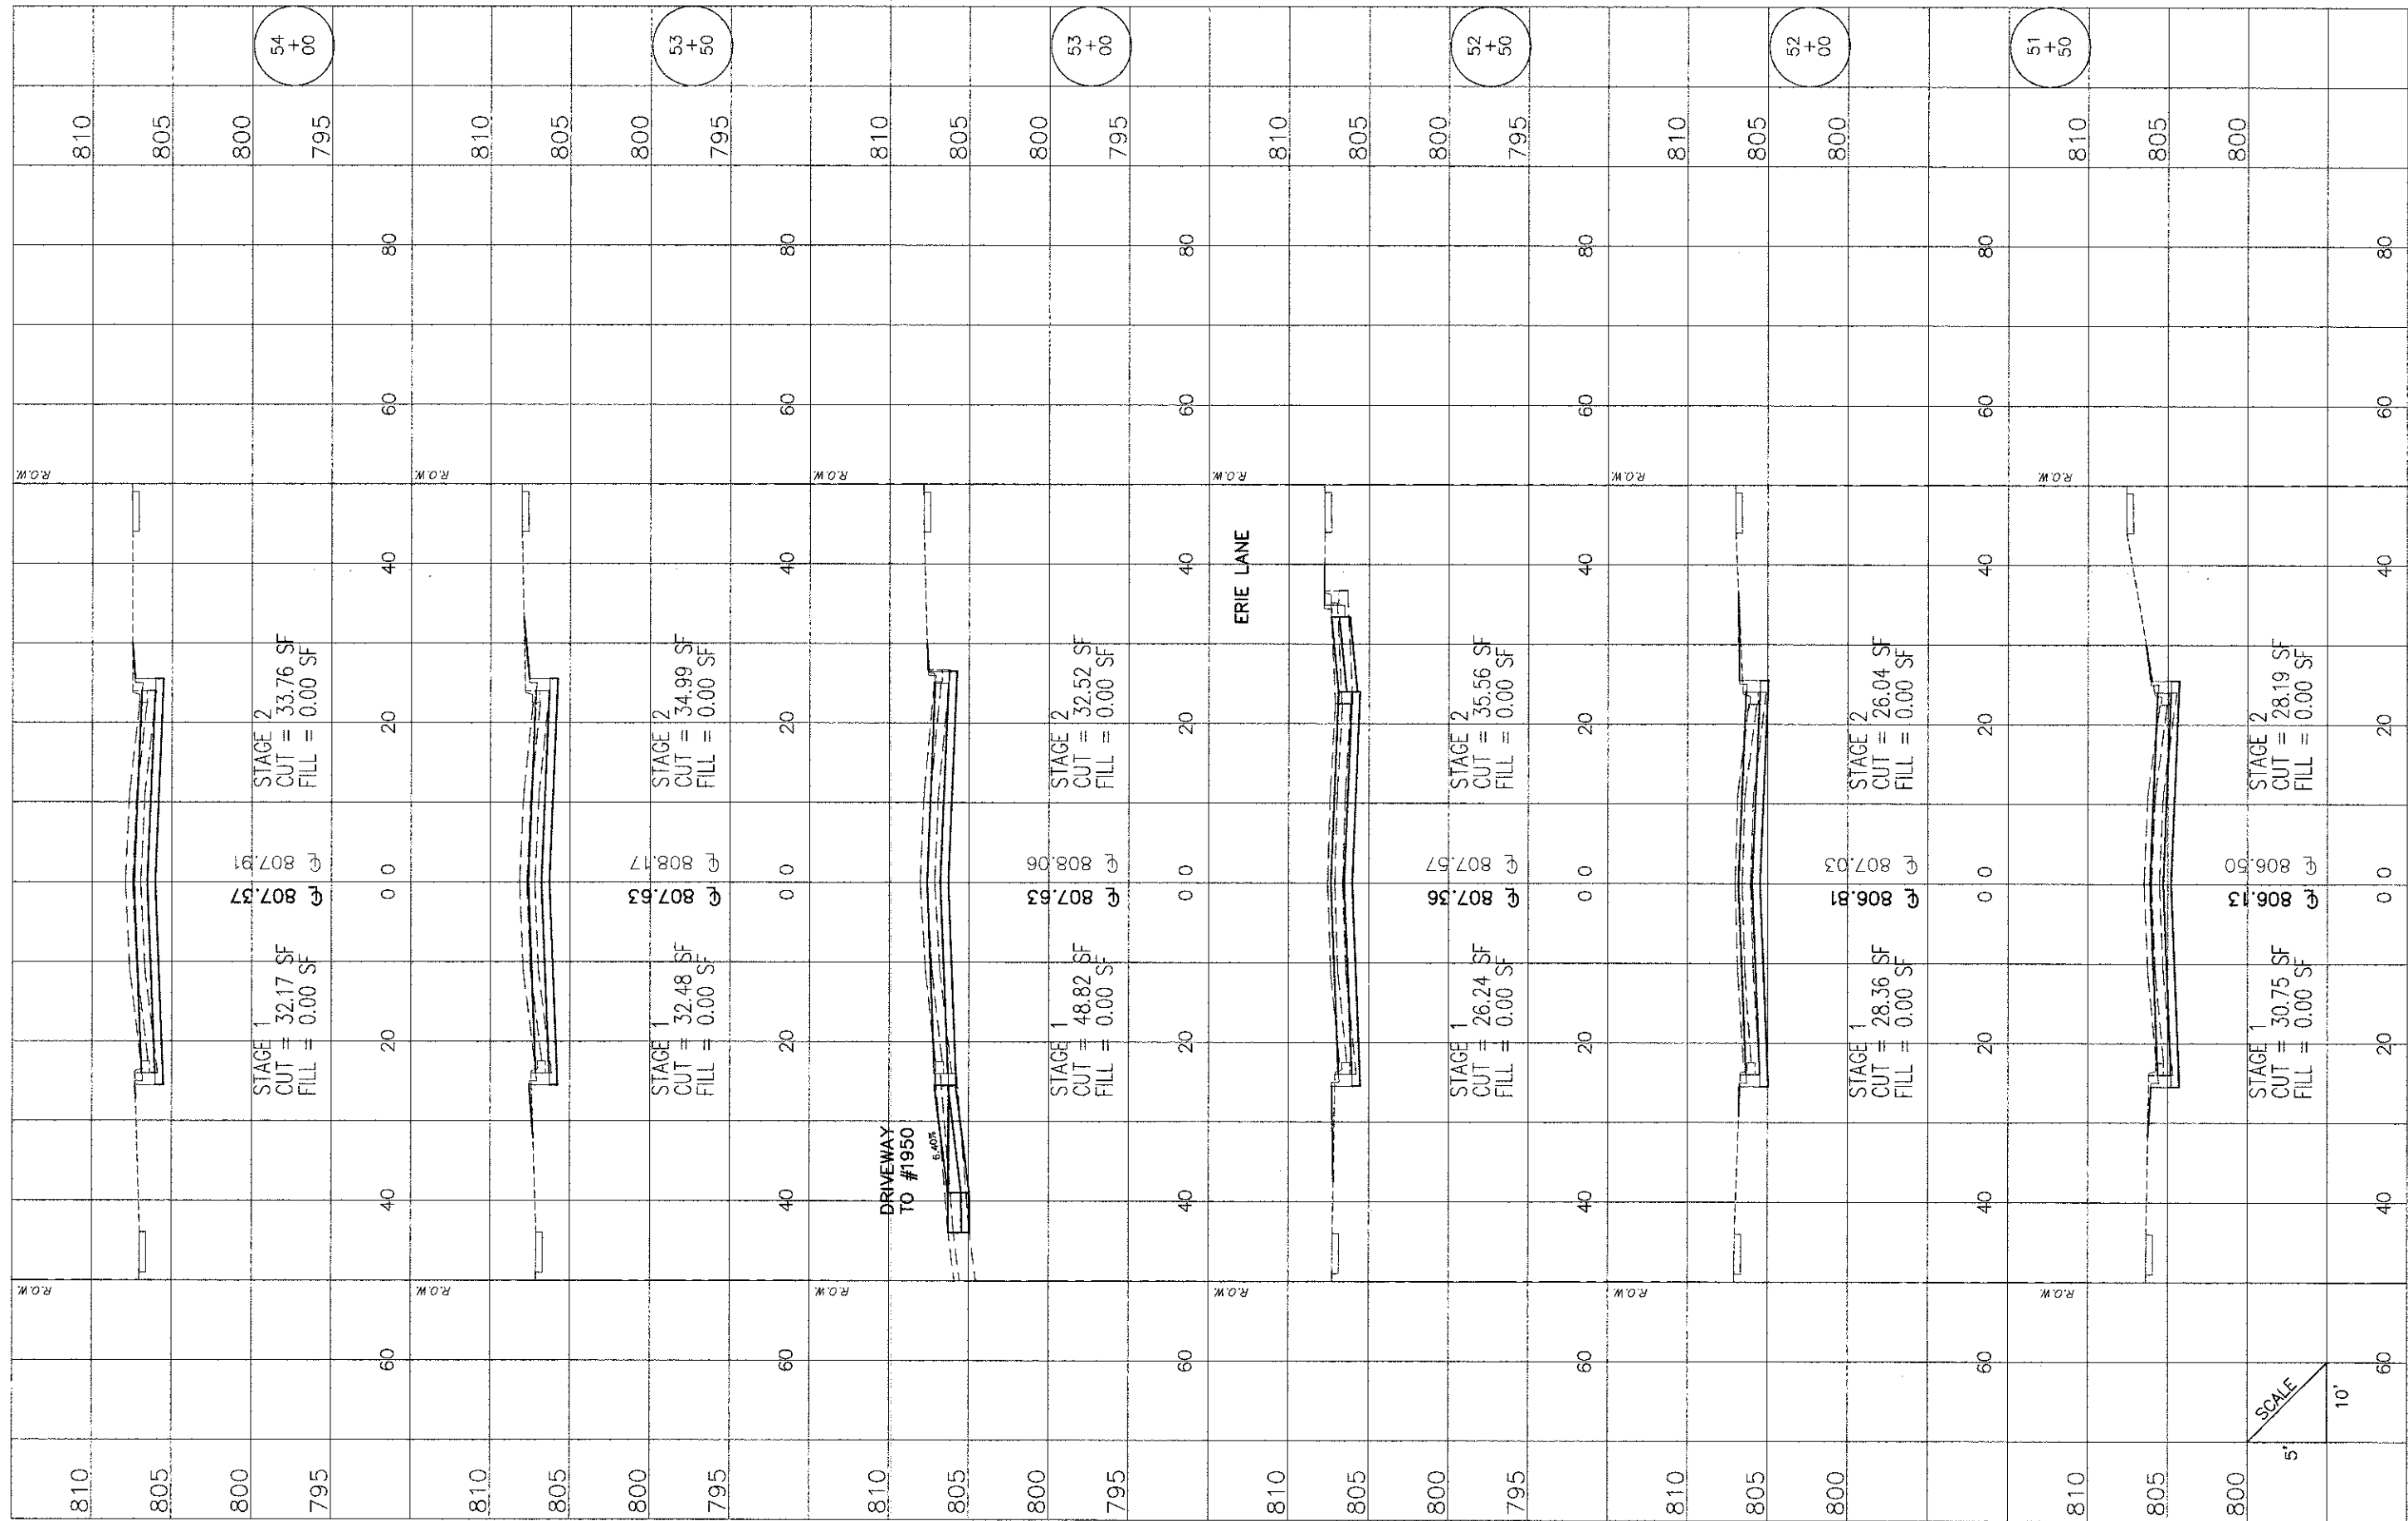

HASSELL ROAD