


PLAN	DESIGNED	DATE	BY
NOTE BOOK NO.	NOTED		
	ALIGNMENT CHECKED		
	PROFILE NAME		

PROFILE	DATE	BY
NOTE BOOK NO.		
	GRADES CHECKED	
	STRUCTURE NOTATIONS OK'D	

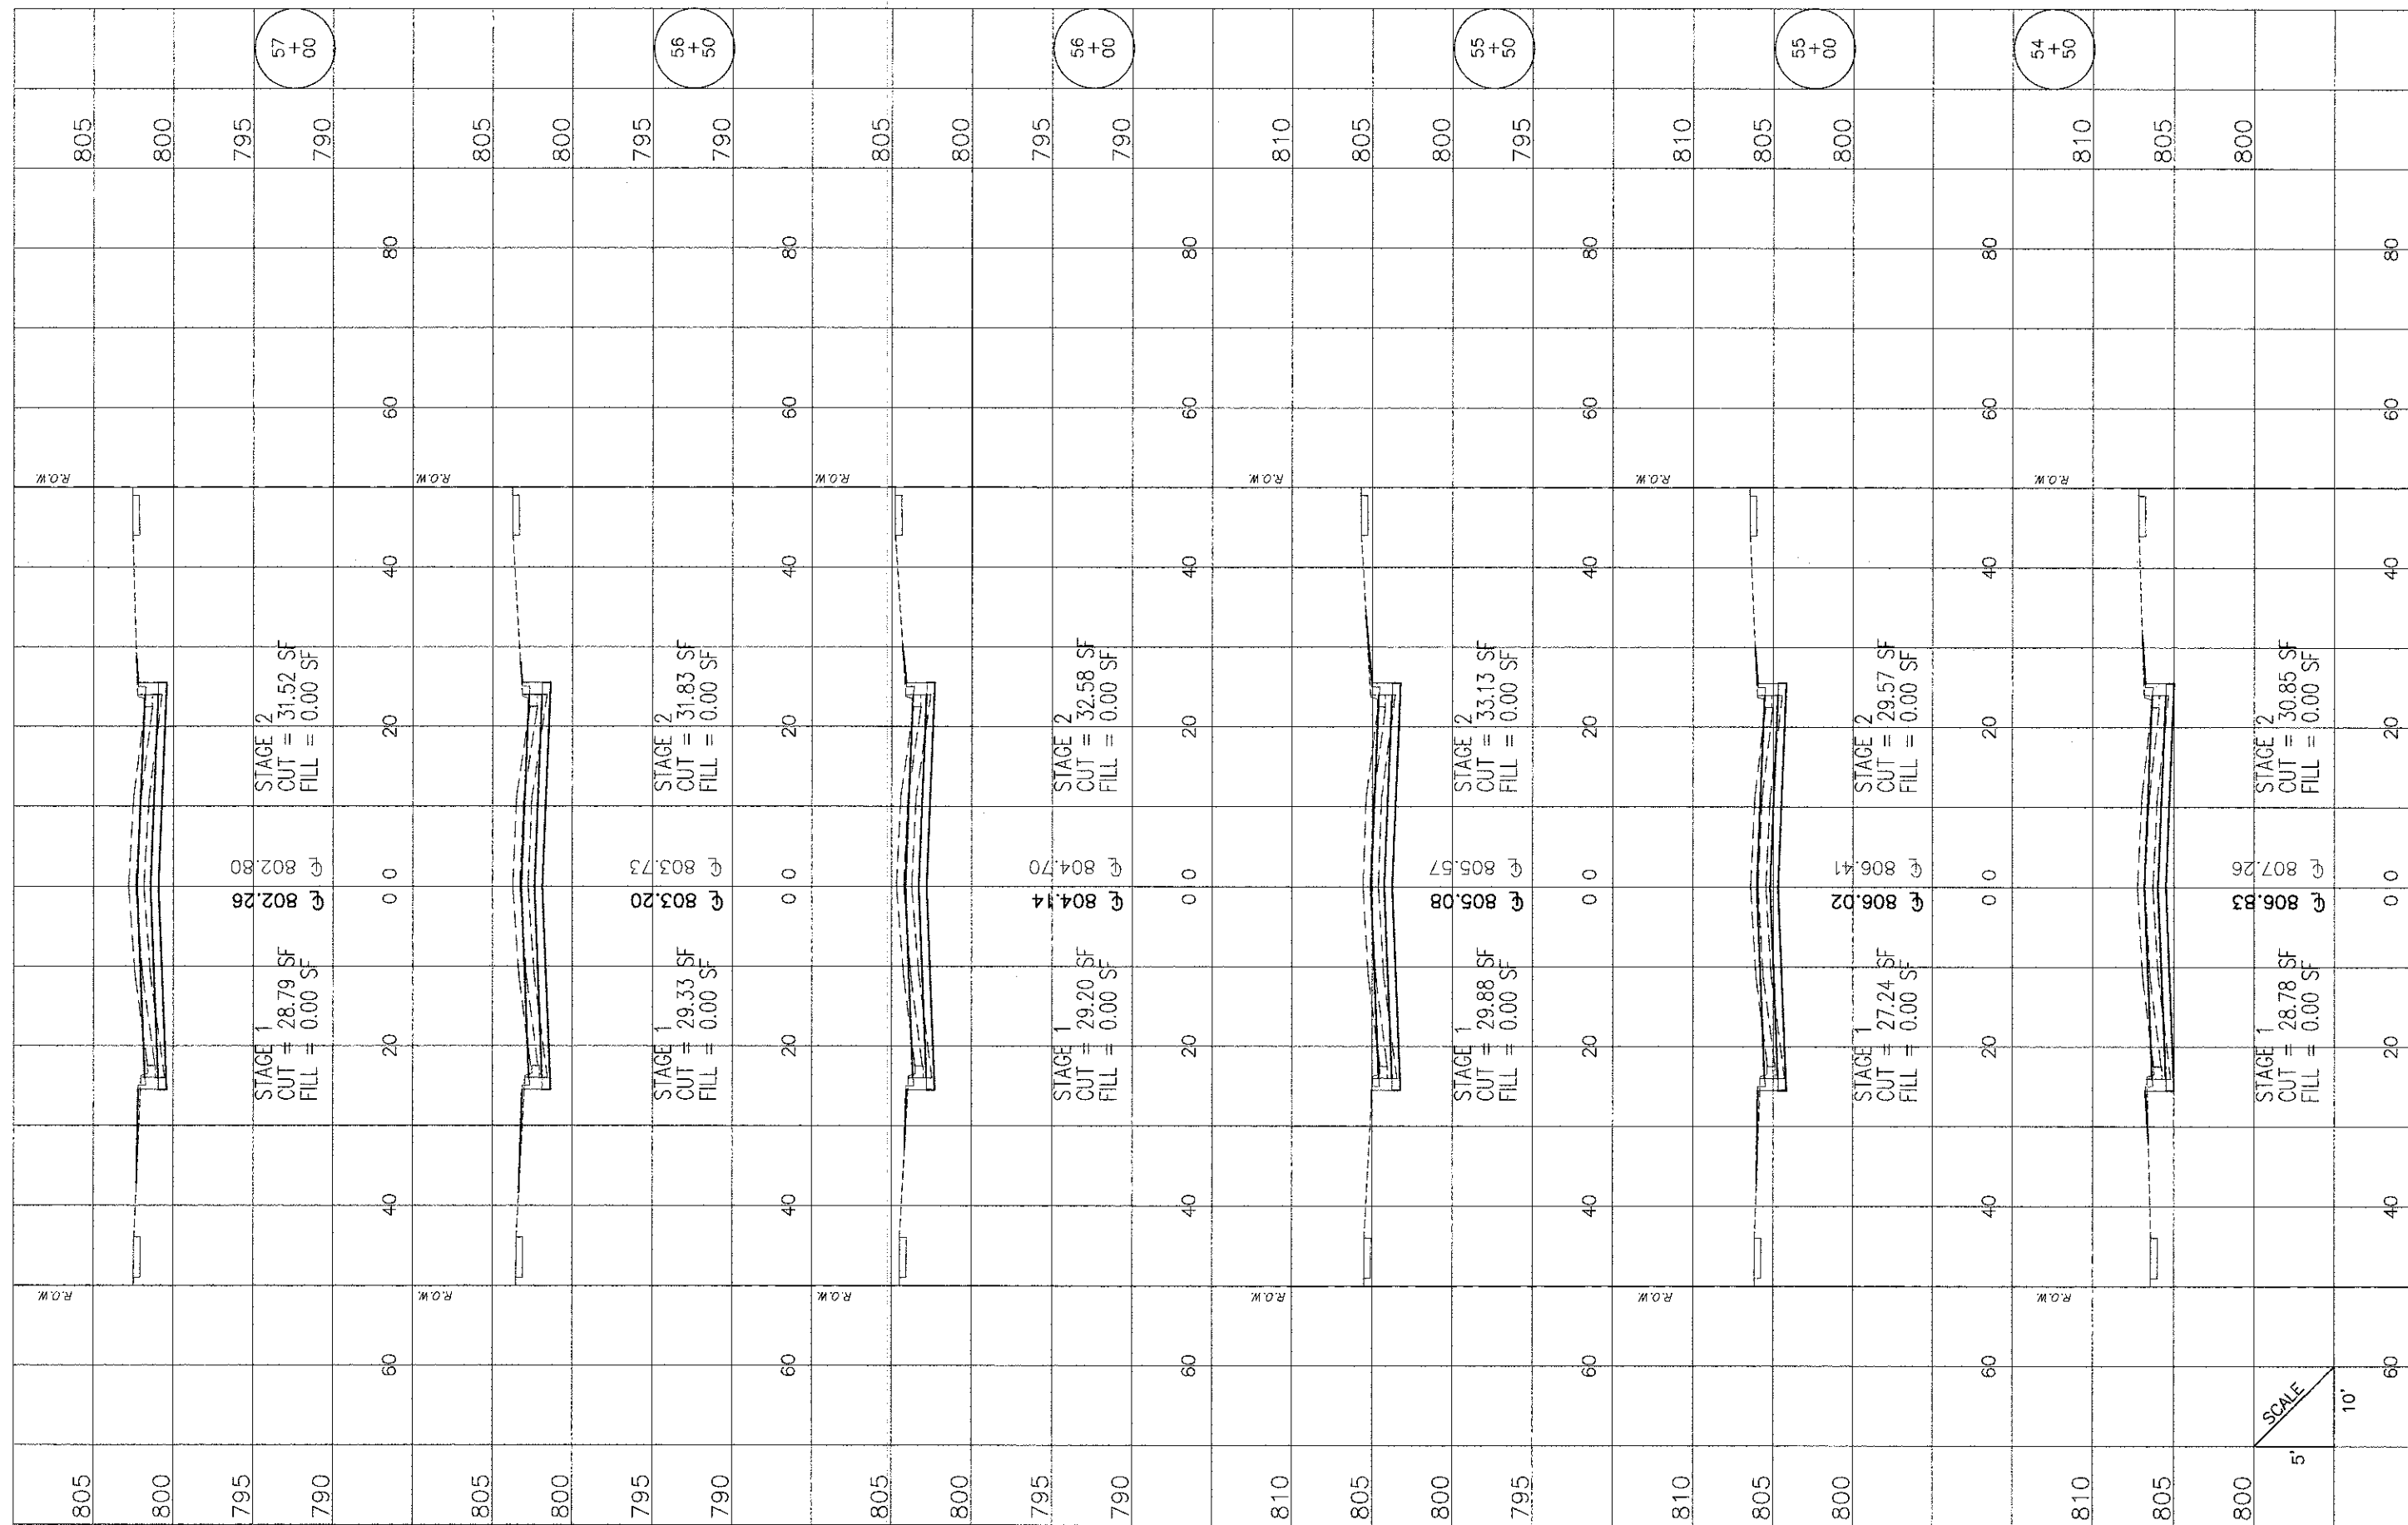

HASSELL ROAD