


PLAN	REVISED	DATE
NOTE BOOK	ALIGNED	BY
NO.	CHECKED	
	DATE	
	BY	
	DATE	

PROFILE	REVISED	DATE
NOTE BOOK	GRADES CHECKED	BY
NO.	STRUCTURE NOTATIONS	CRNO

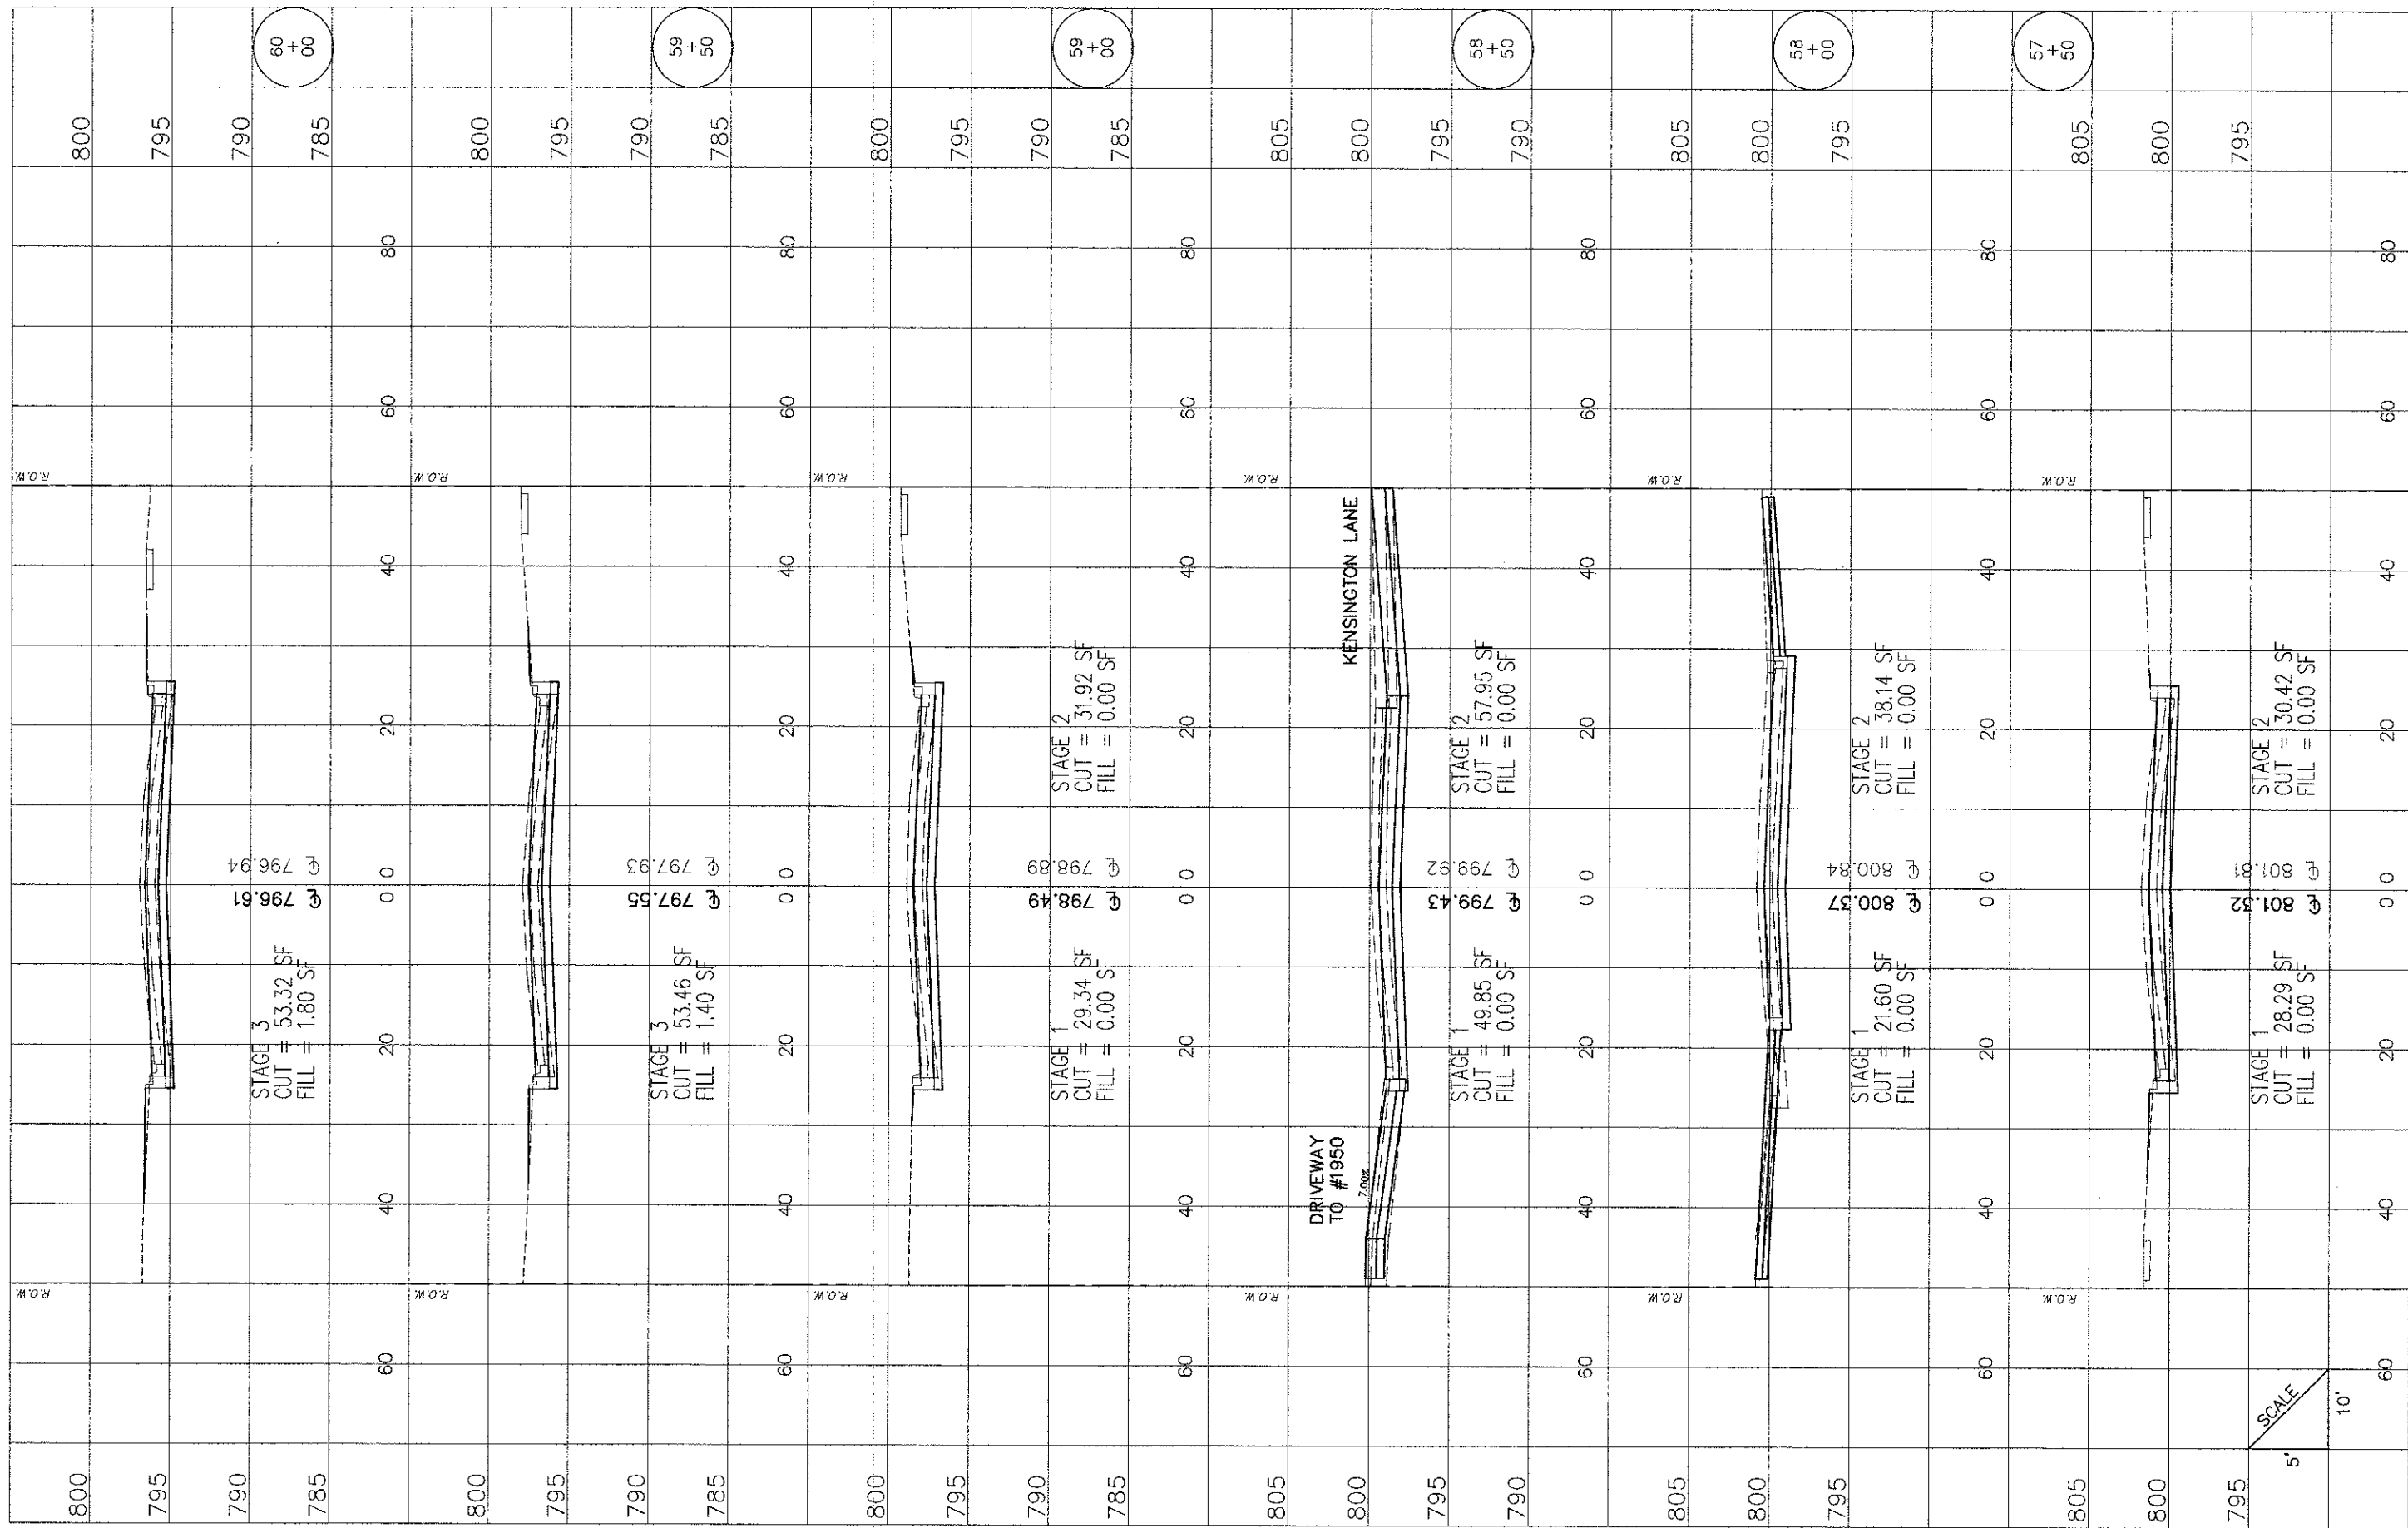

HASSELL ROAD

FILE NAME = Hassell Plan-Profile.dwg

DESIGNED -	REVISED -
DRAWN -	REVISED -
CHECKED -	REVISED -
DATE -	REVISED -

STATE OF ILLINOIS
DEPARTMENT OF TRANSPORTATION

Hassell Road STP Project
Cross Sections

SHEET NO. 17 OF 27 SHEETS STA. 57+50 TO STA 60+00

F.A.U. RITE	SECTION	COUNTY	TOTAL SHEETS	SHEET NO.
1100	11-00087-00-FP	Cook	164	154
CONTRACT NO. 63770			ILLINOIS FED. AID PROJECT CMM 9003(757)	

SCALE
5' 10'