


PLAN	SURVEYED
NOTE BOOK	ALIGNED
NO.	NO.
DATE	DATE
BY	BY

PROFILE	SURVEYED
NOTE BOOK	GRADES CHECKED
NO.	NO.
DATE	DATE
BY	BY

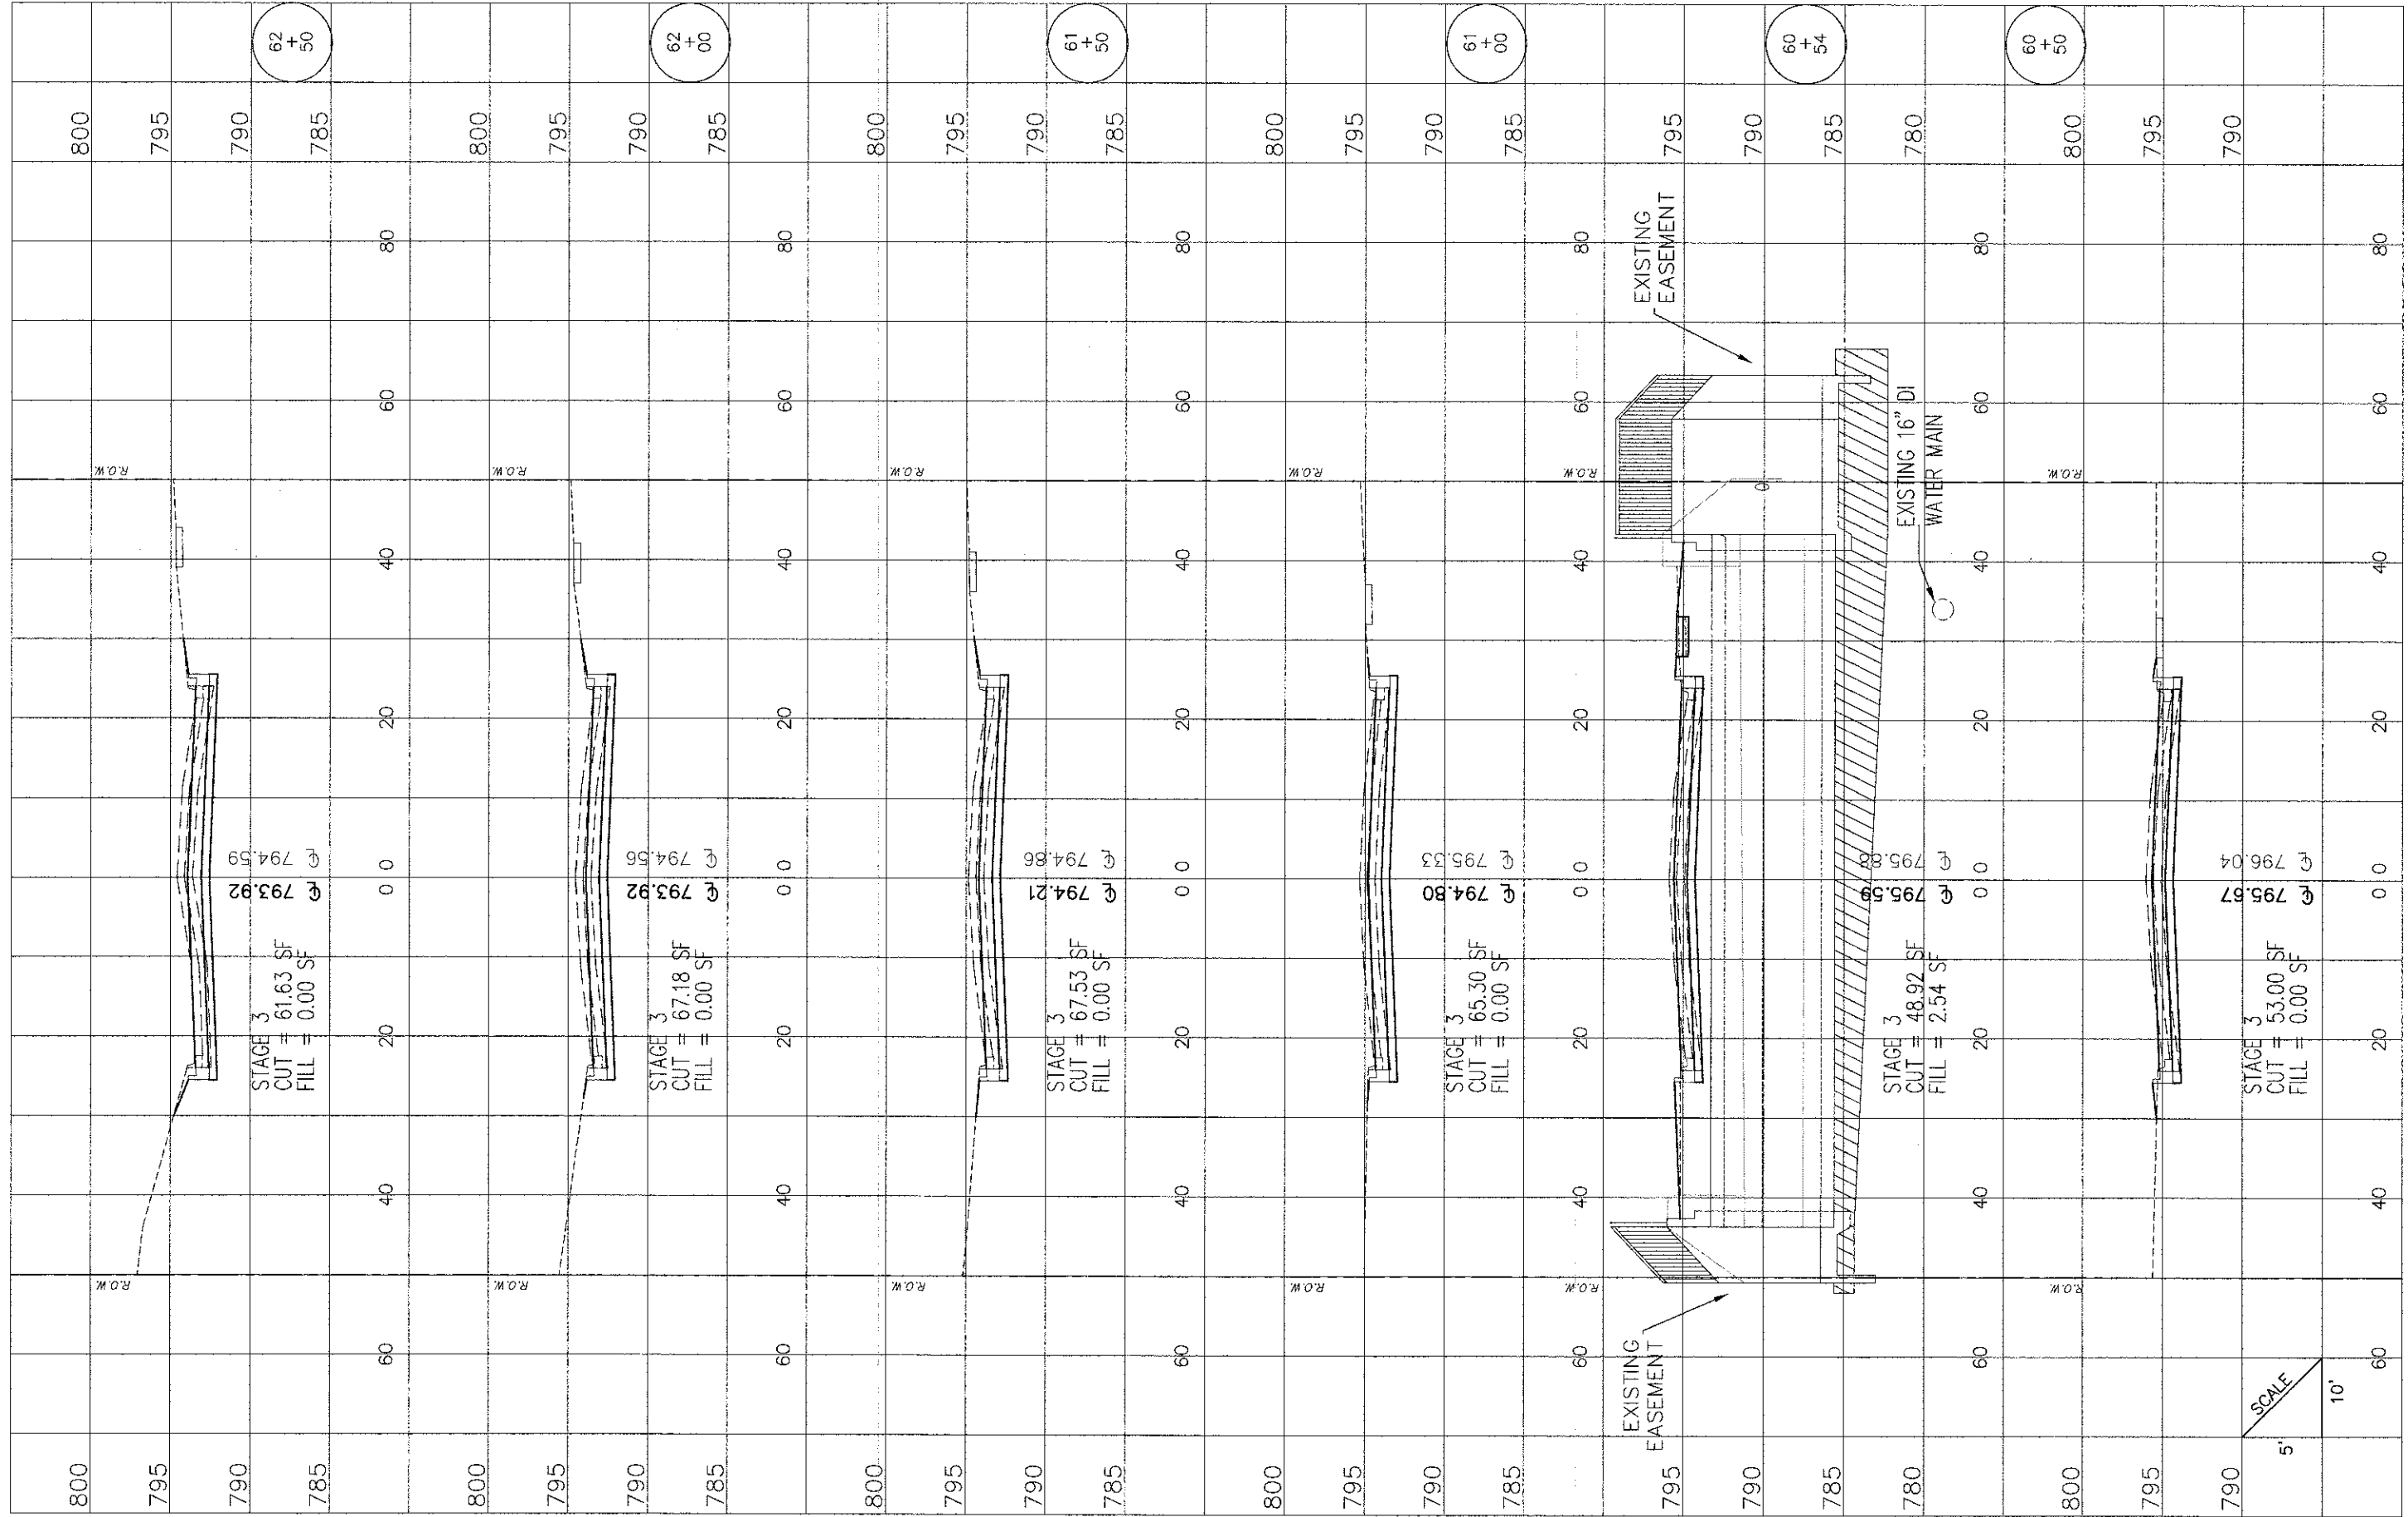

HASSELL ROAD

FILE NAME	Hassell Plan-Profile.dwg
-----------	--------------------------

DESIGNED -	REVISD -
DRAWN -	REVISD -
CHECKED -	REVISD -
DATE -	REVISD -

STATE OF ILLINOIS
DEPARTMENT OF TRANSPORTATION

Hassell Road STP Project
Cross Sections

SHEET NO. 18 OF 27 SHEETS STA. 60+50 TO STA 62+50

F.A.U. RTE.	SECTION	COUNTY	TOTAL SHEETS	SHEET NO.
1100	11-00087-00-FP	Cook	164	155
CONTRACT NO. 63770			ILLINOIS FED. AID PROJECT CMM 9003(757)	

SCALE
5' 10'