


PLAN	DESIGNED	DATE
NOTE BOOK	PLotted	BY
NO.	ALIGNED	DATE
	CHECKED	BY
	NO. OF	DATE
	MAN	BY
	CHECKED	DATE

PROFILE	DESIGNED	DATE
NOTE BOOK	PLotted	BY
NO.	GRADES	DATE
	CHECKED	BY
	NO. OF	DATE
	NOTES	BY
	CONT'D	DATE

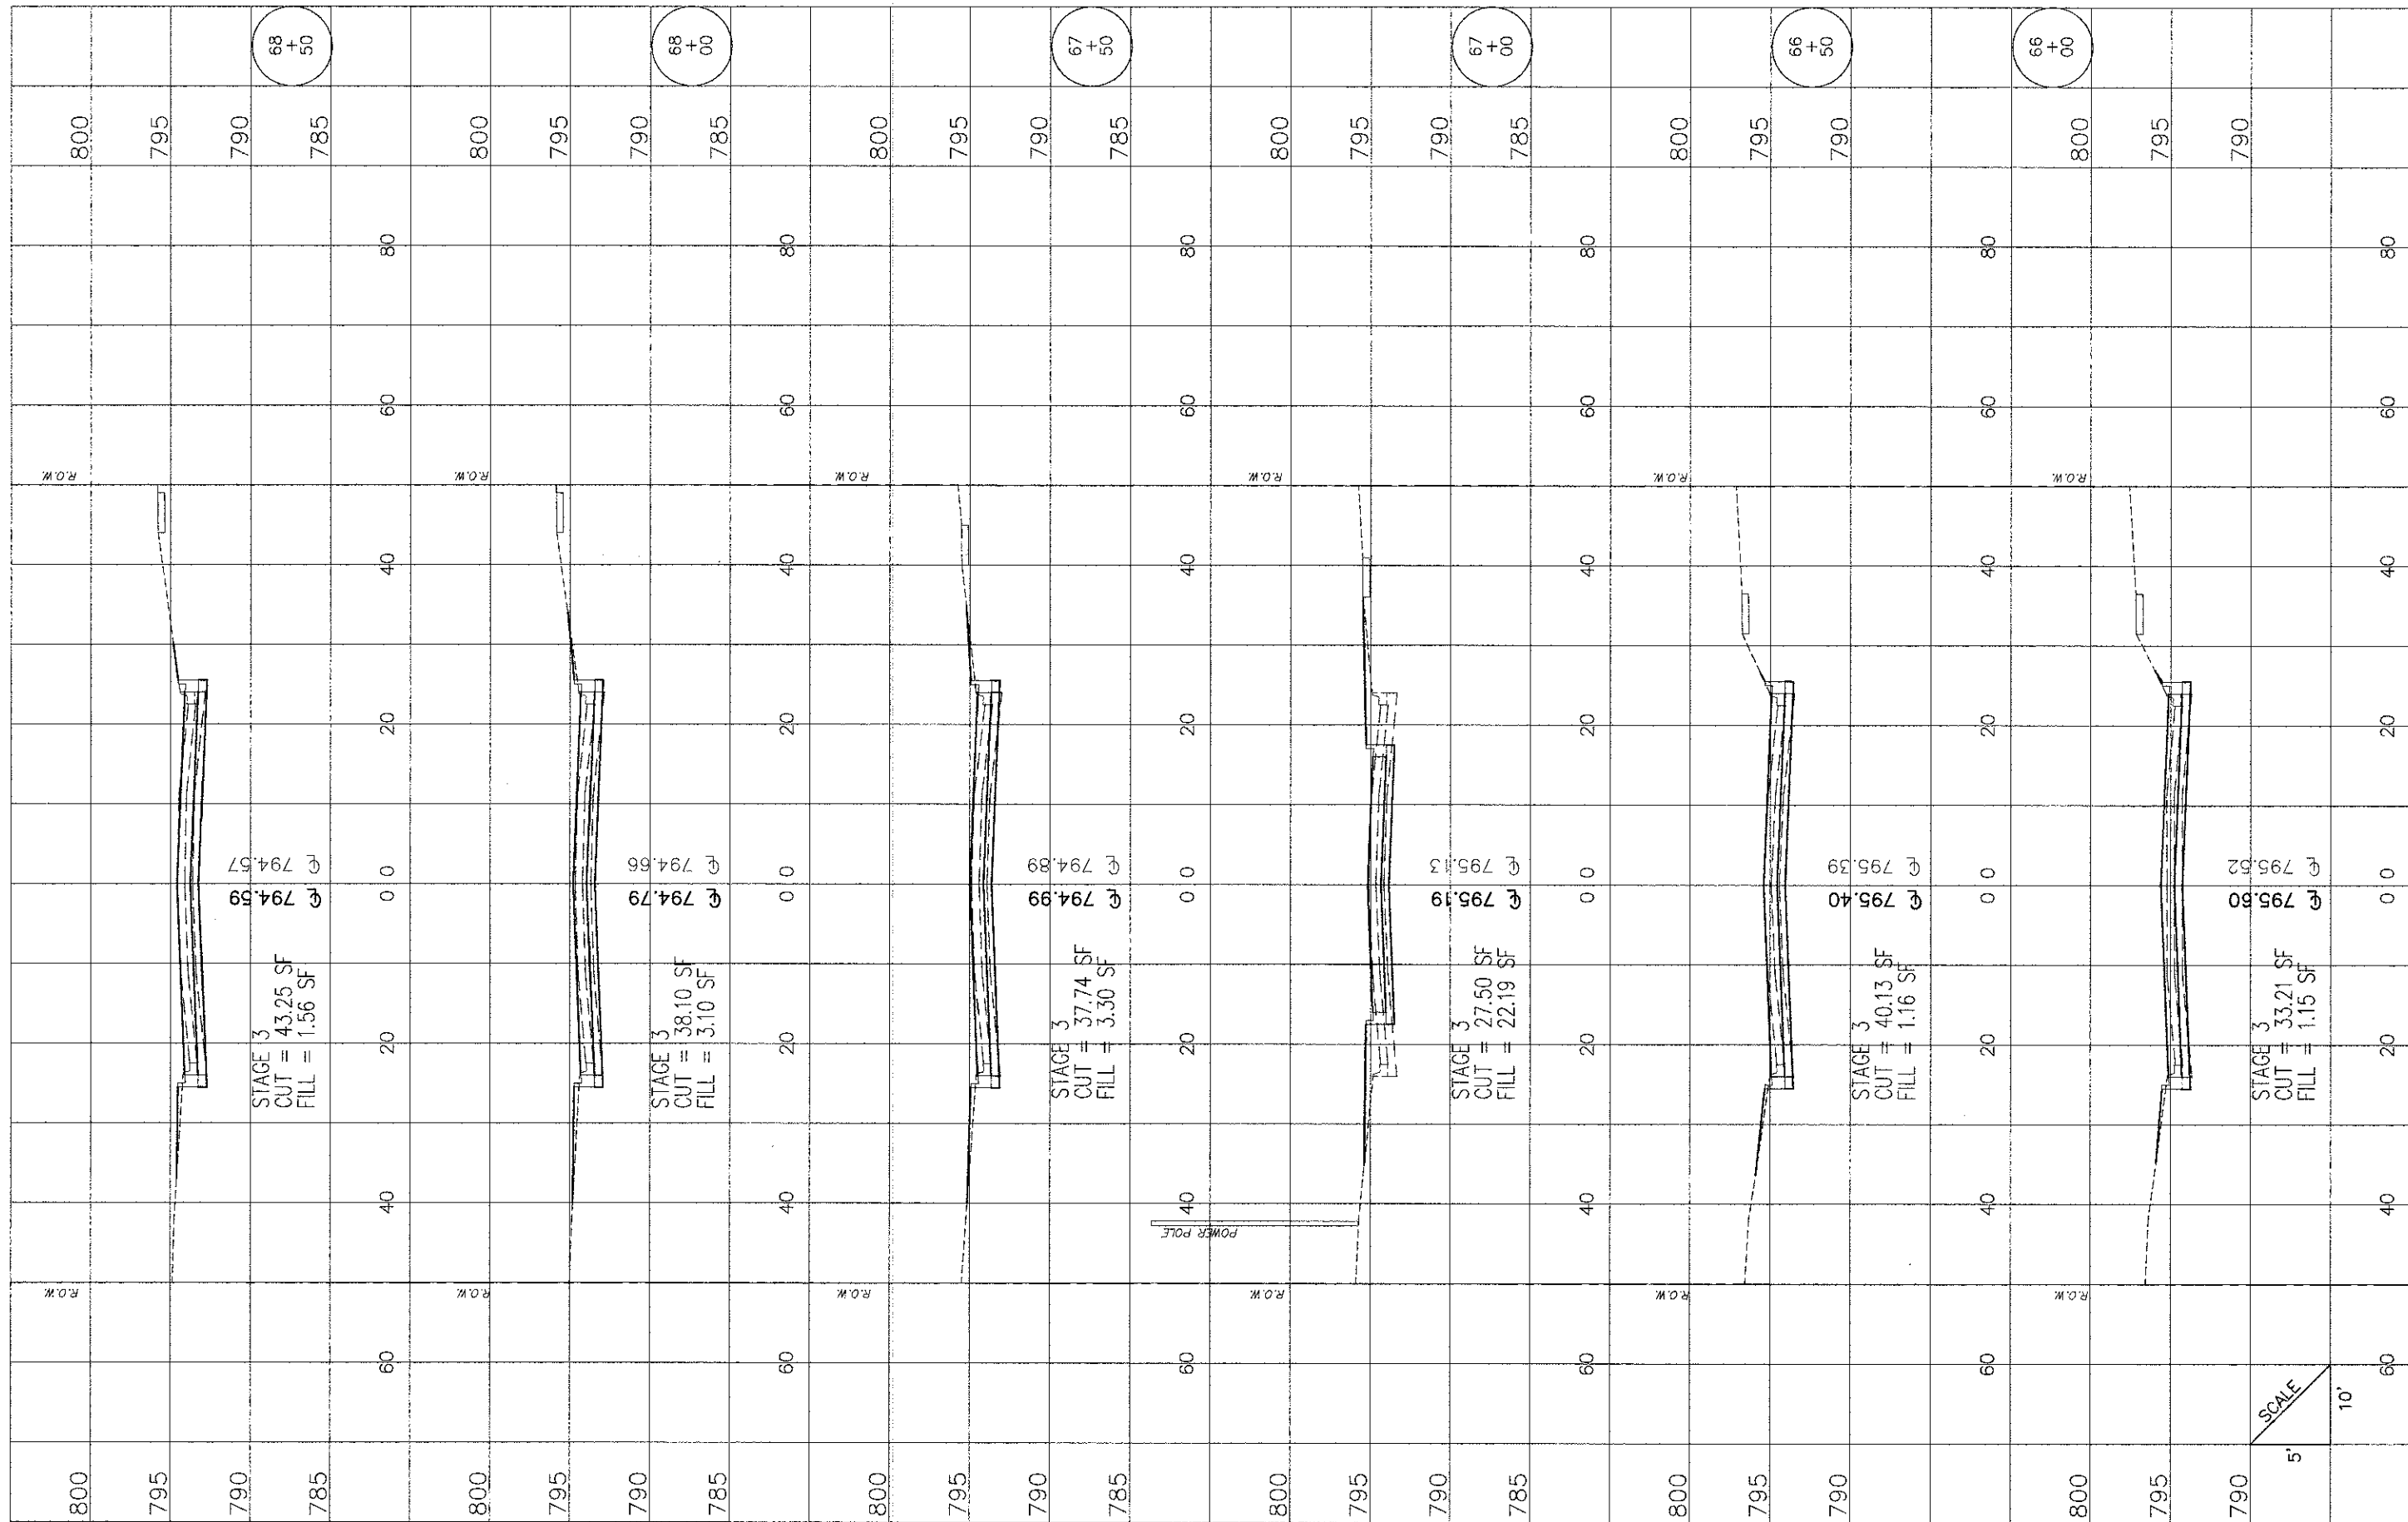

HASSELL ROAD

FILE NAME =  
Hassell Plan-Profile.dwg

DESIGNED -	REVISED -
DRAWN -	REVISED -
CHECKED -	REVISED -
DATE -	REVISED -

STATE OF ILLINOIS  
DEPARTMENT OF TRANSPORTATION

Hassell Road STP Project  
Cross Sections

SHEET NO. 20 OF 27 SHEETS STA. 66+00 TO STA 68+50

F.A.U. RTE. 1100	SECTION 11-00087-00-FP	COUNTY Cook	TOTAL SHEETS 164	SHEET NO. 157
CONTRACT NO. 63770			ILLINOIS FED. AID PROJECT CMM 9003(757)	