

PROFILE	DATE	BY
DESIGNED		
DRAWN		
CHECKED		
DATE		

PLAN	DATE
DESIGNED	
DRAWN	
CHECKED	
DATE	

FILE NAME =
Hassell Plan-Profile.dwg


DESIGNED -	REVISED -
DRAWN -	REVISED -
CHECKED -	REVISED -
DATE -	REVISED -

**STATE OF ILLINOIS
DEPARTMENT OF TRANSPORTATION**

Hassell Road STP Project
Cross Sections

SHEET NO. 22 OF 27 SHEETS STA. 72+00 TO STA 74+50

F.A.U. RTE.	SECTION	COUNTY	TOTAL SHEETS	SHEET NO.
1100	11-00087-00-FP	Cook	164	159
CONTRACT NO. 63770			ILLINOIS FED. AID PROJECT CMM 9003(757)	

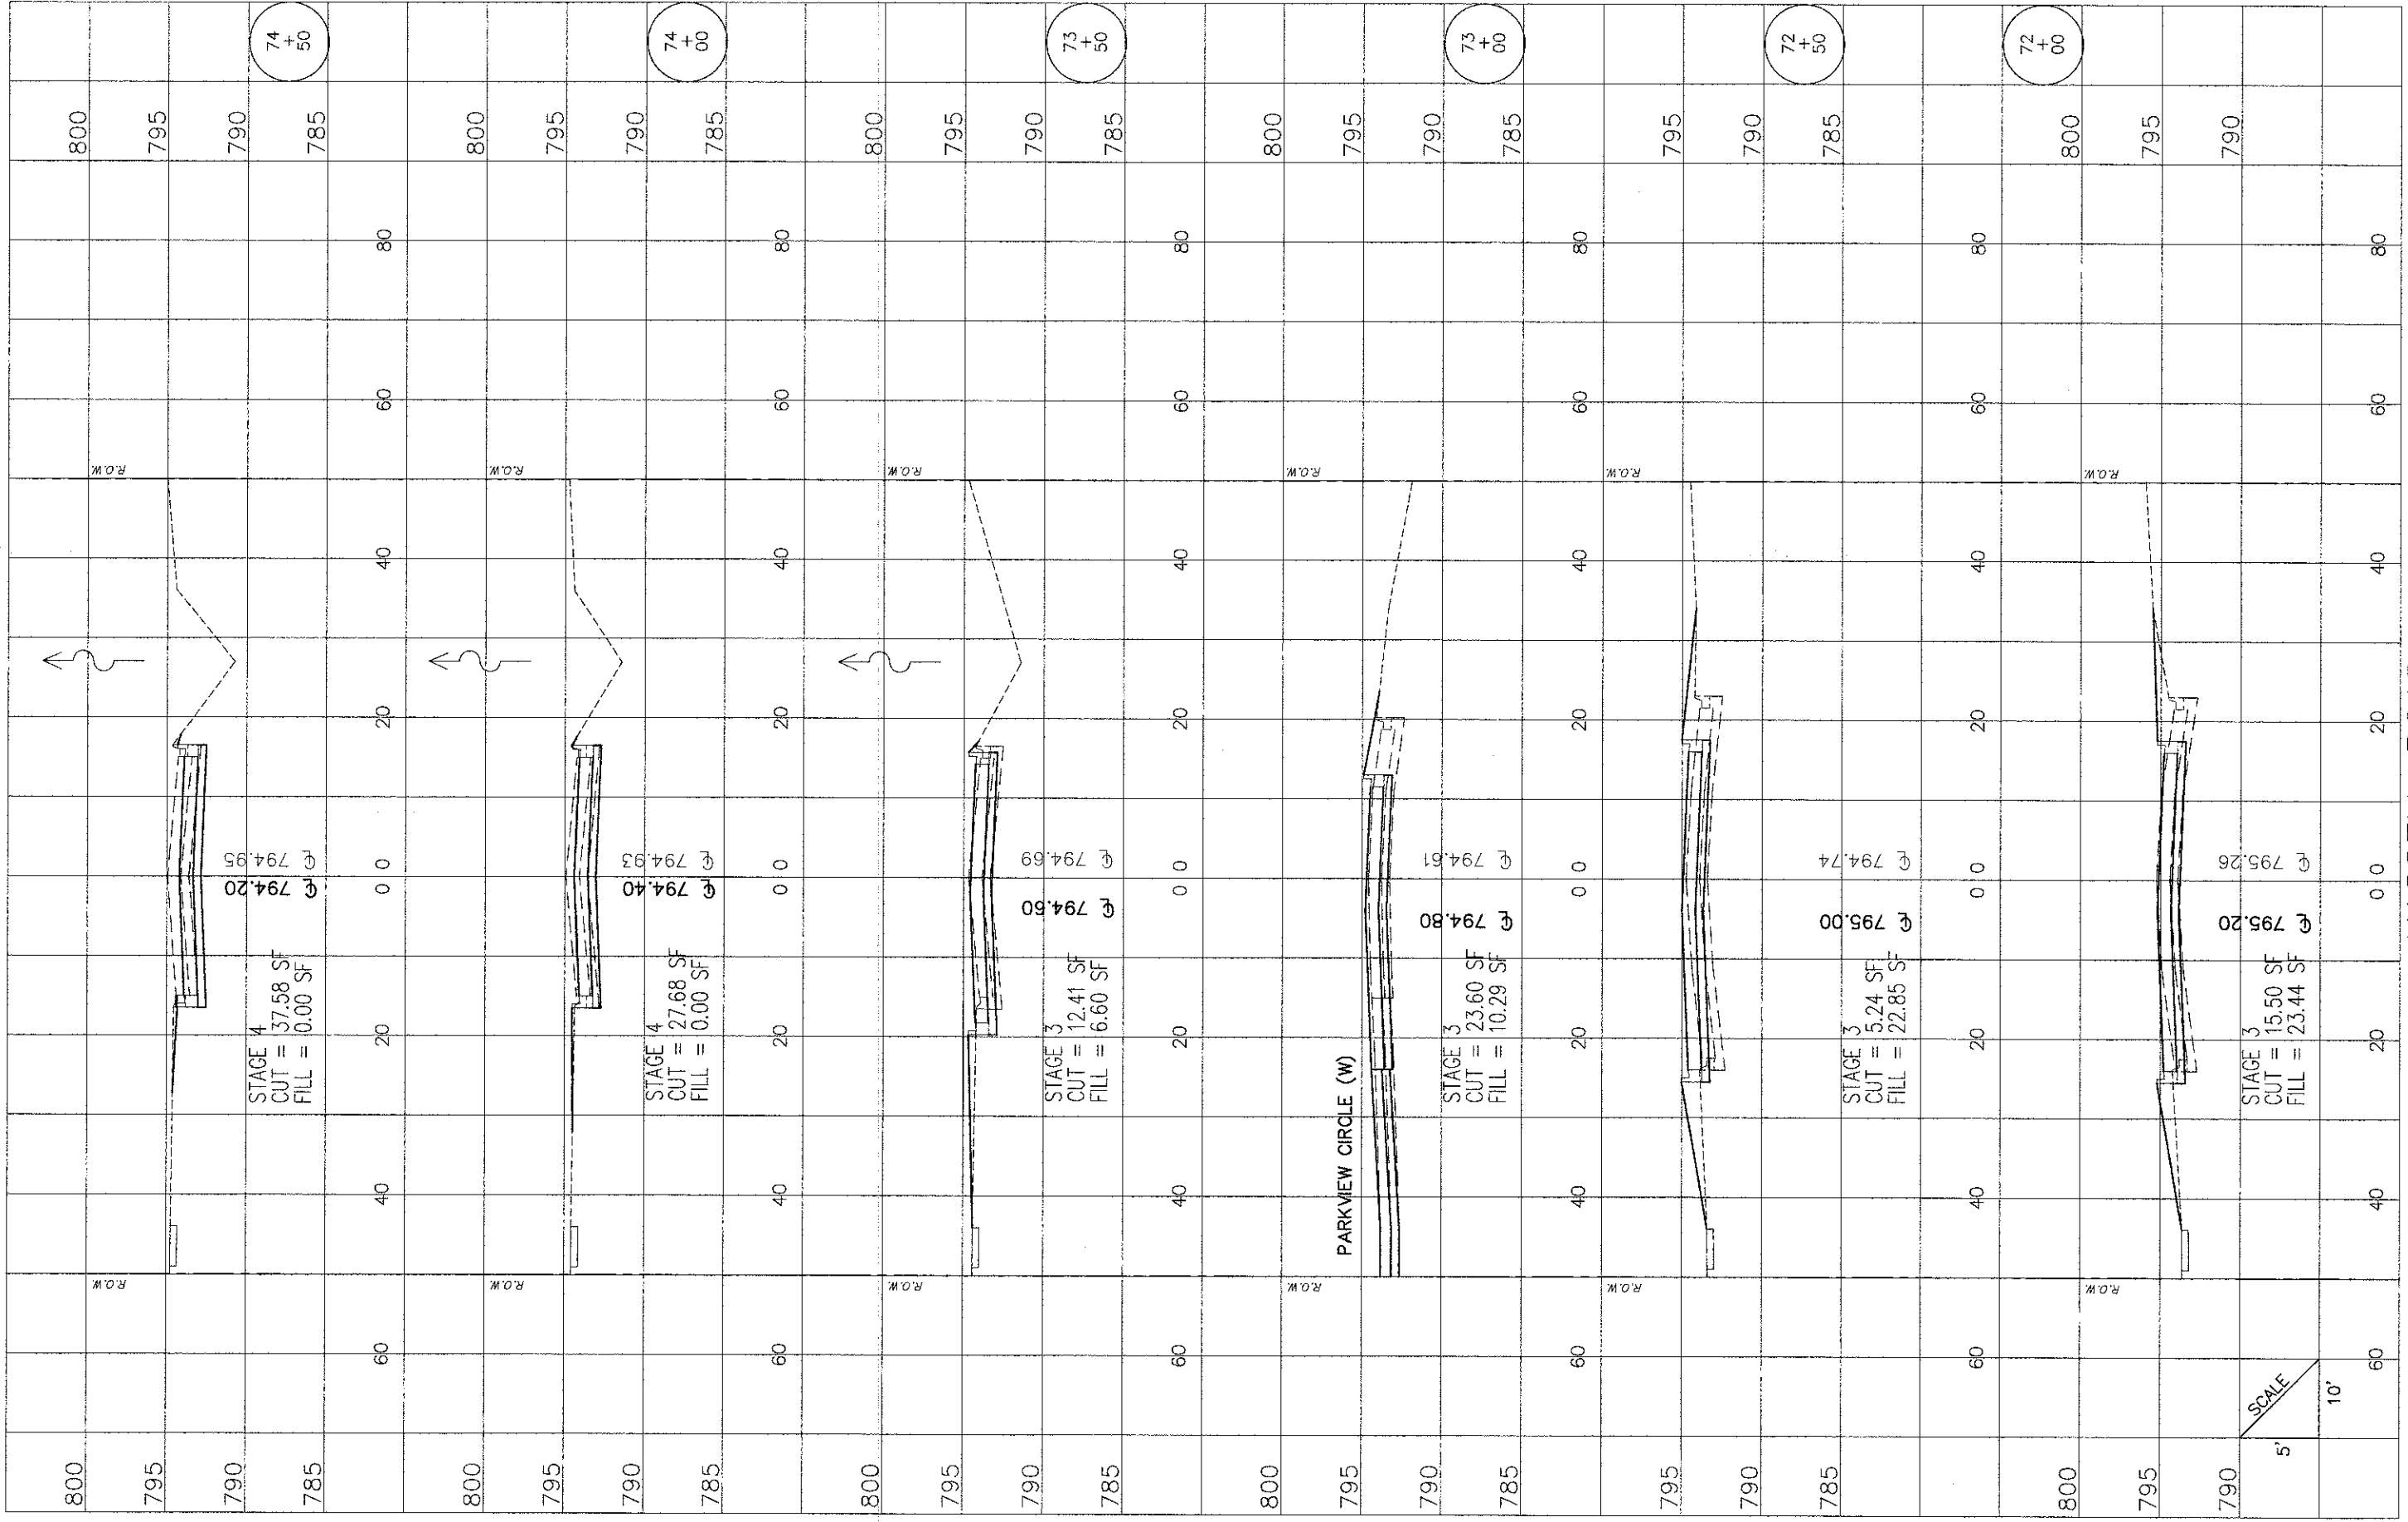

HASSELL ROAD