


PLAN	SURVEYED	DATE	BY
NOTE BOOK NO.	PLOTTED		
	CHECKED		
	DESIGNED		
	APPROVED		
	DATE		
	BY		

PROFILE	SURVEYED	DATE	BY
NOTE BOOK NO.	PLOTTED		
	CHECKED		
	DESIGNED		
	APPROVED		
	DATE		
	BY		

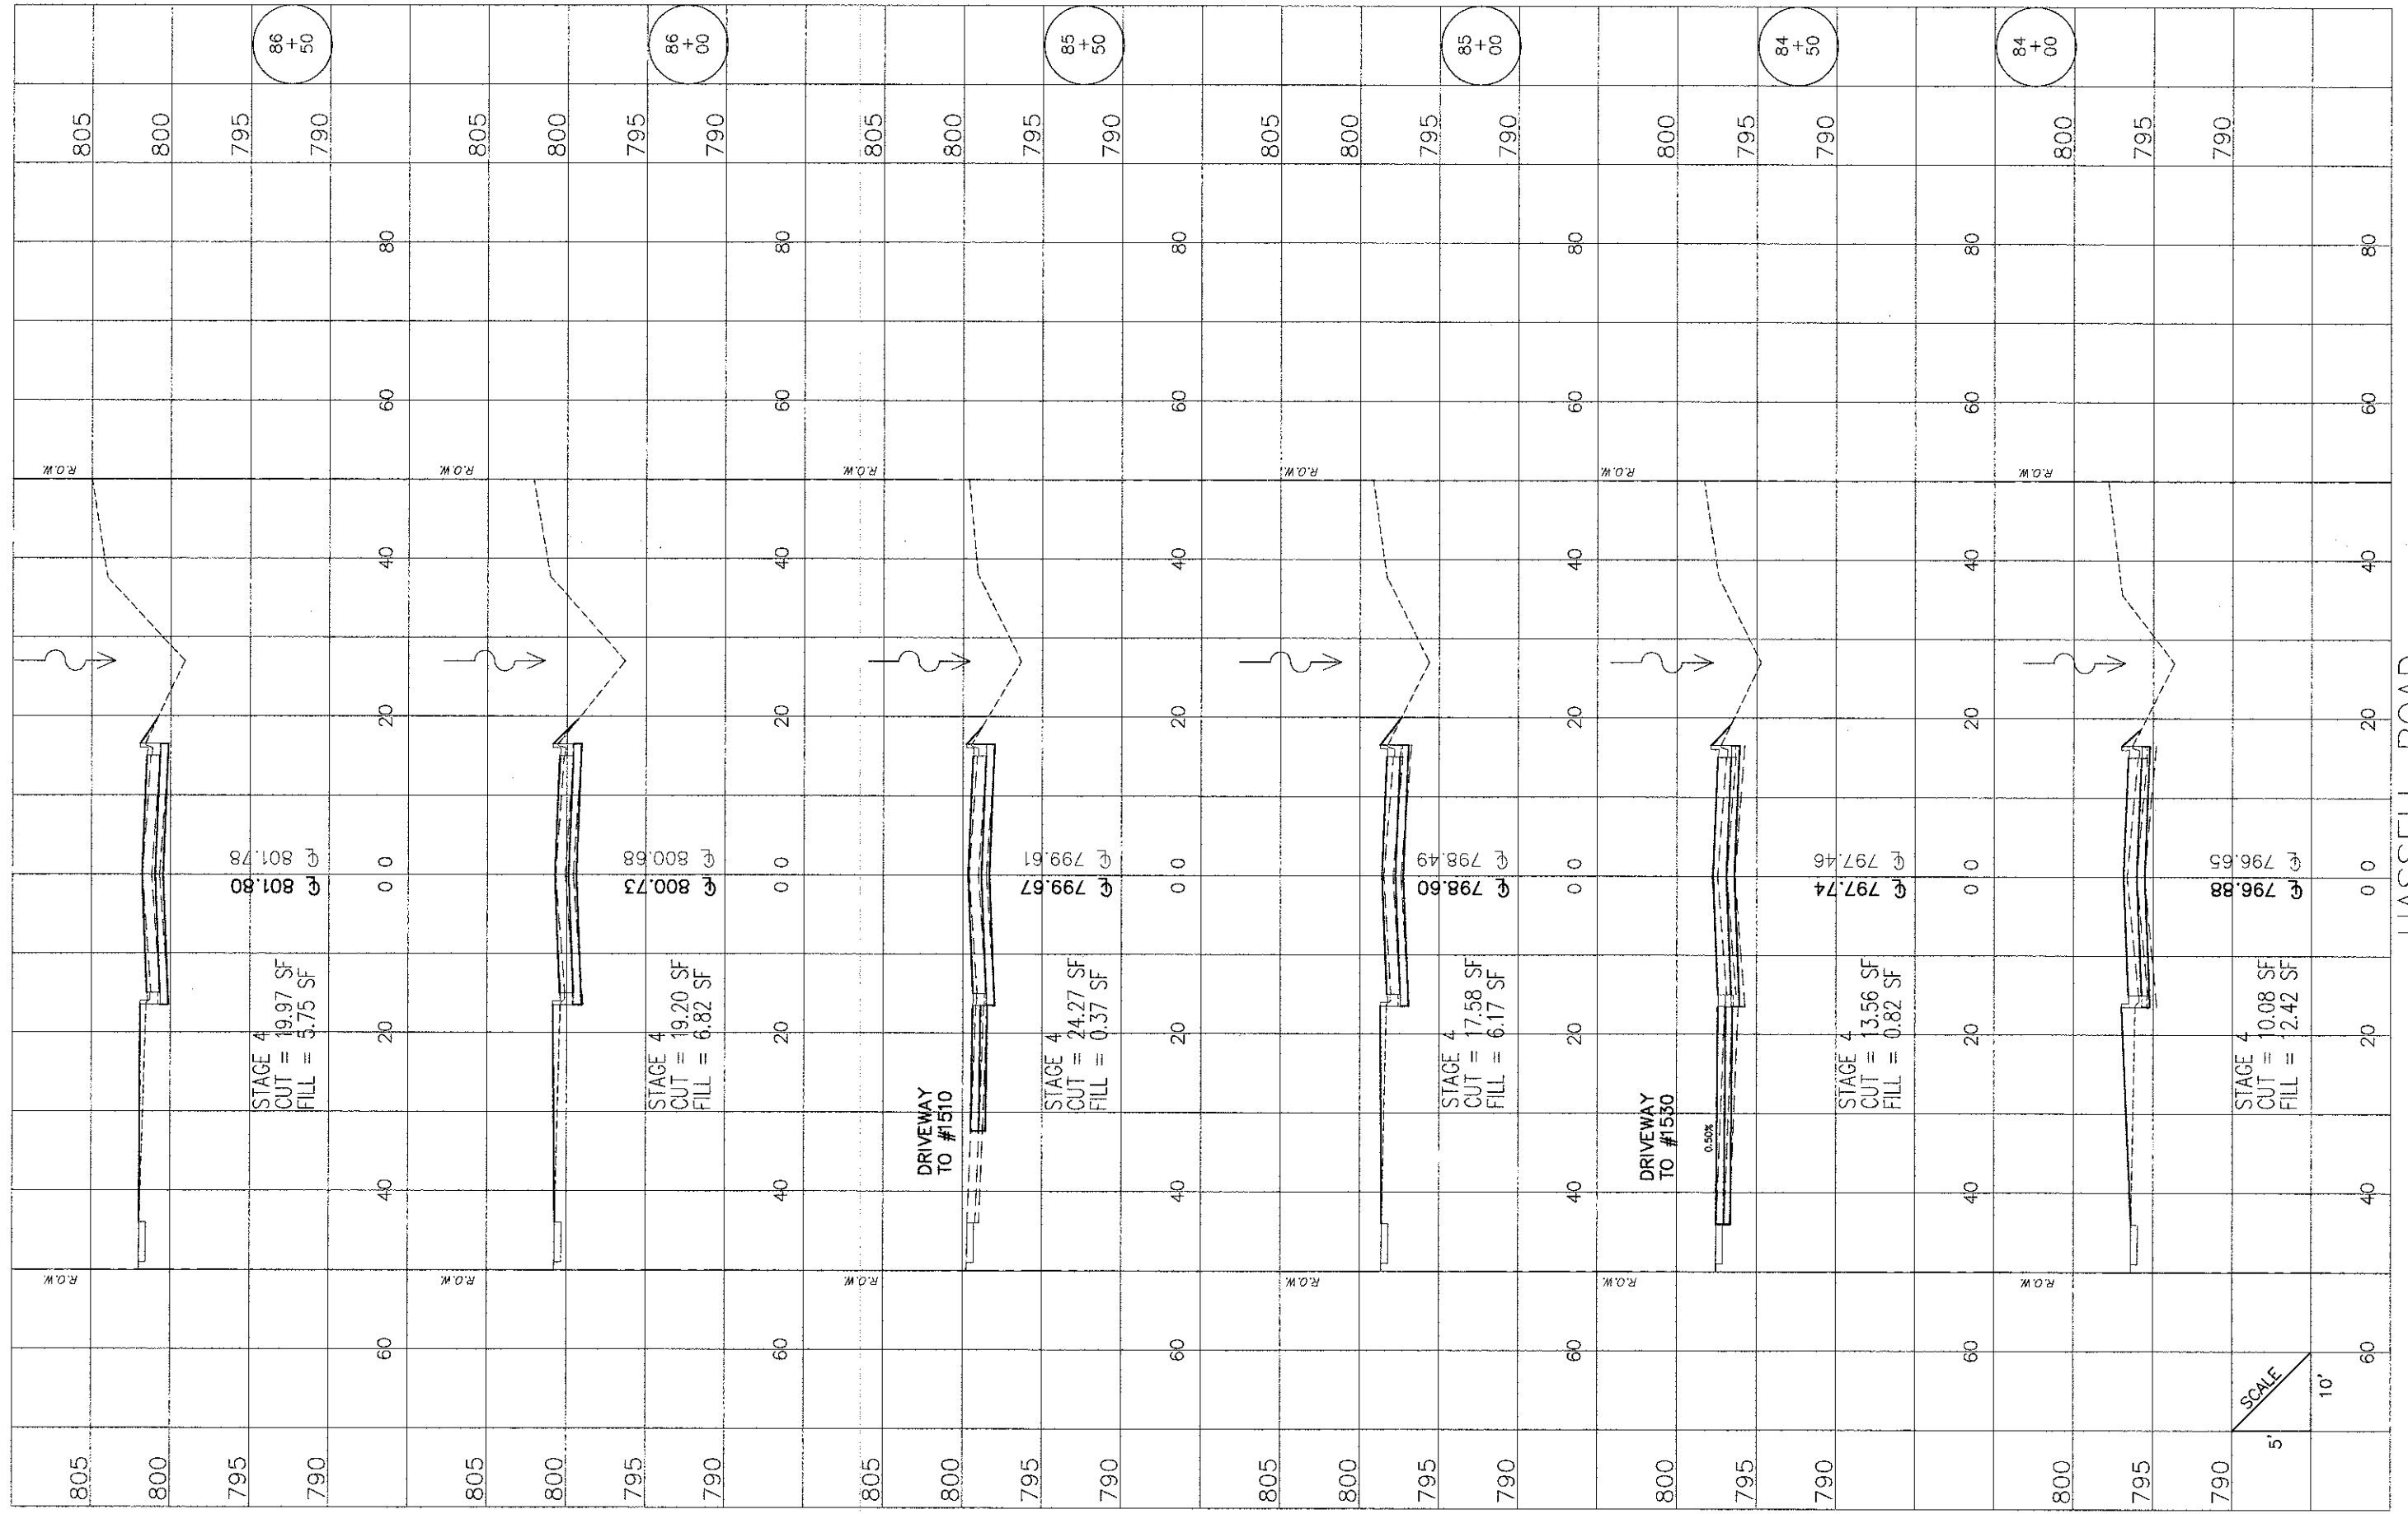

HASSELL ROAD

FILE NAME =
Hassell Plan-Profile.dwg

DESIGNED -	REVISIONS
DRAWN -	1
CHECKED -	2
DATE -	3

STATE OF ILLINOIS
DEPARTMENT OF TRANSPORTATION

Hassell Road STP Project
Cross Sections

SHEET NO. 26 OF 27 SHEETS STA. 84+00 TO STA 86+50

F.A.U. RTE.	SECTION	COUNTY	TOTAL SHEETS
1100	11-00087-00-FP	Cook	164
CONTRACT NO. 63770			163
ILLINOIS FED. AID PROJECT CMM 9003(757)			

SCALE
5' 10'