


DATE	BY	DATE
DESIGNED	BY	DATE
DRAWN	BY	DATE
CHECKED	BY	DATE
DATE		

DATE	BY	DATE
DESIGNED	BY	DATE
DRAWN	BY	DATE
CHECKED	BY	DATE
DATE		

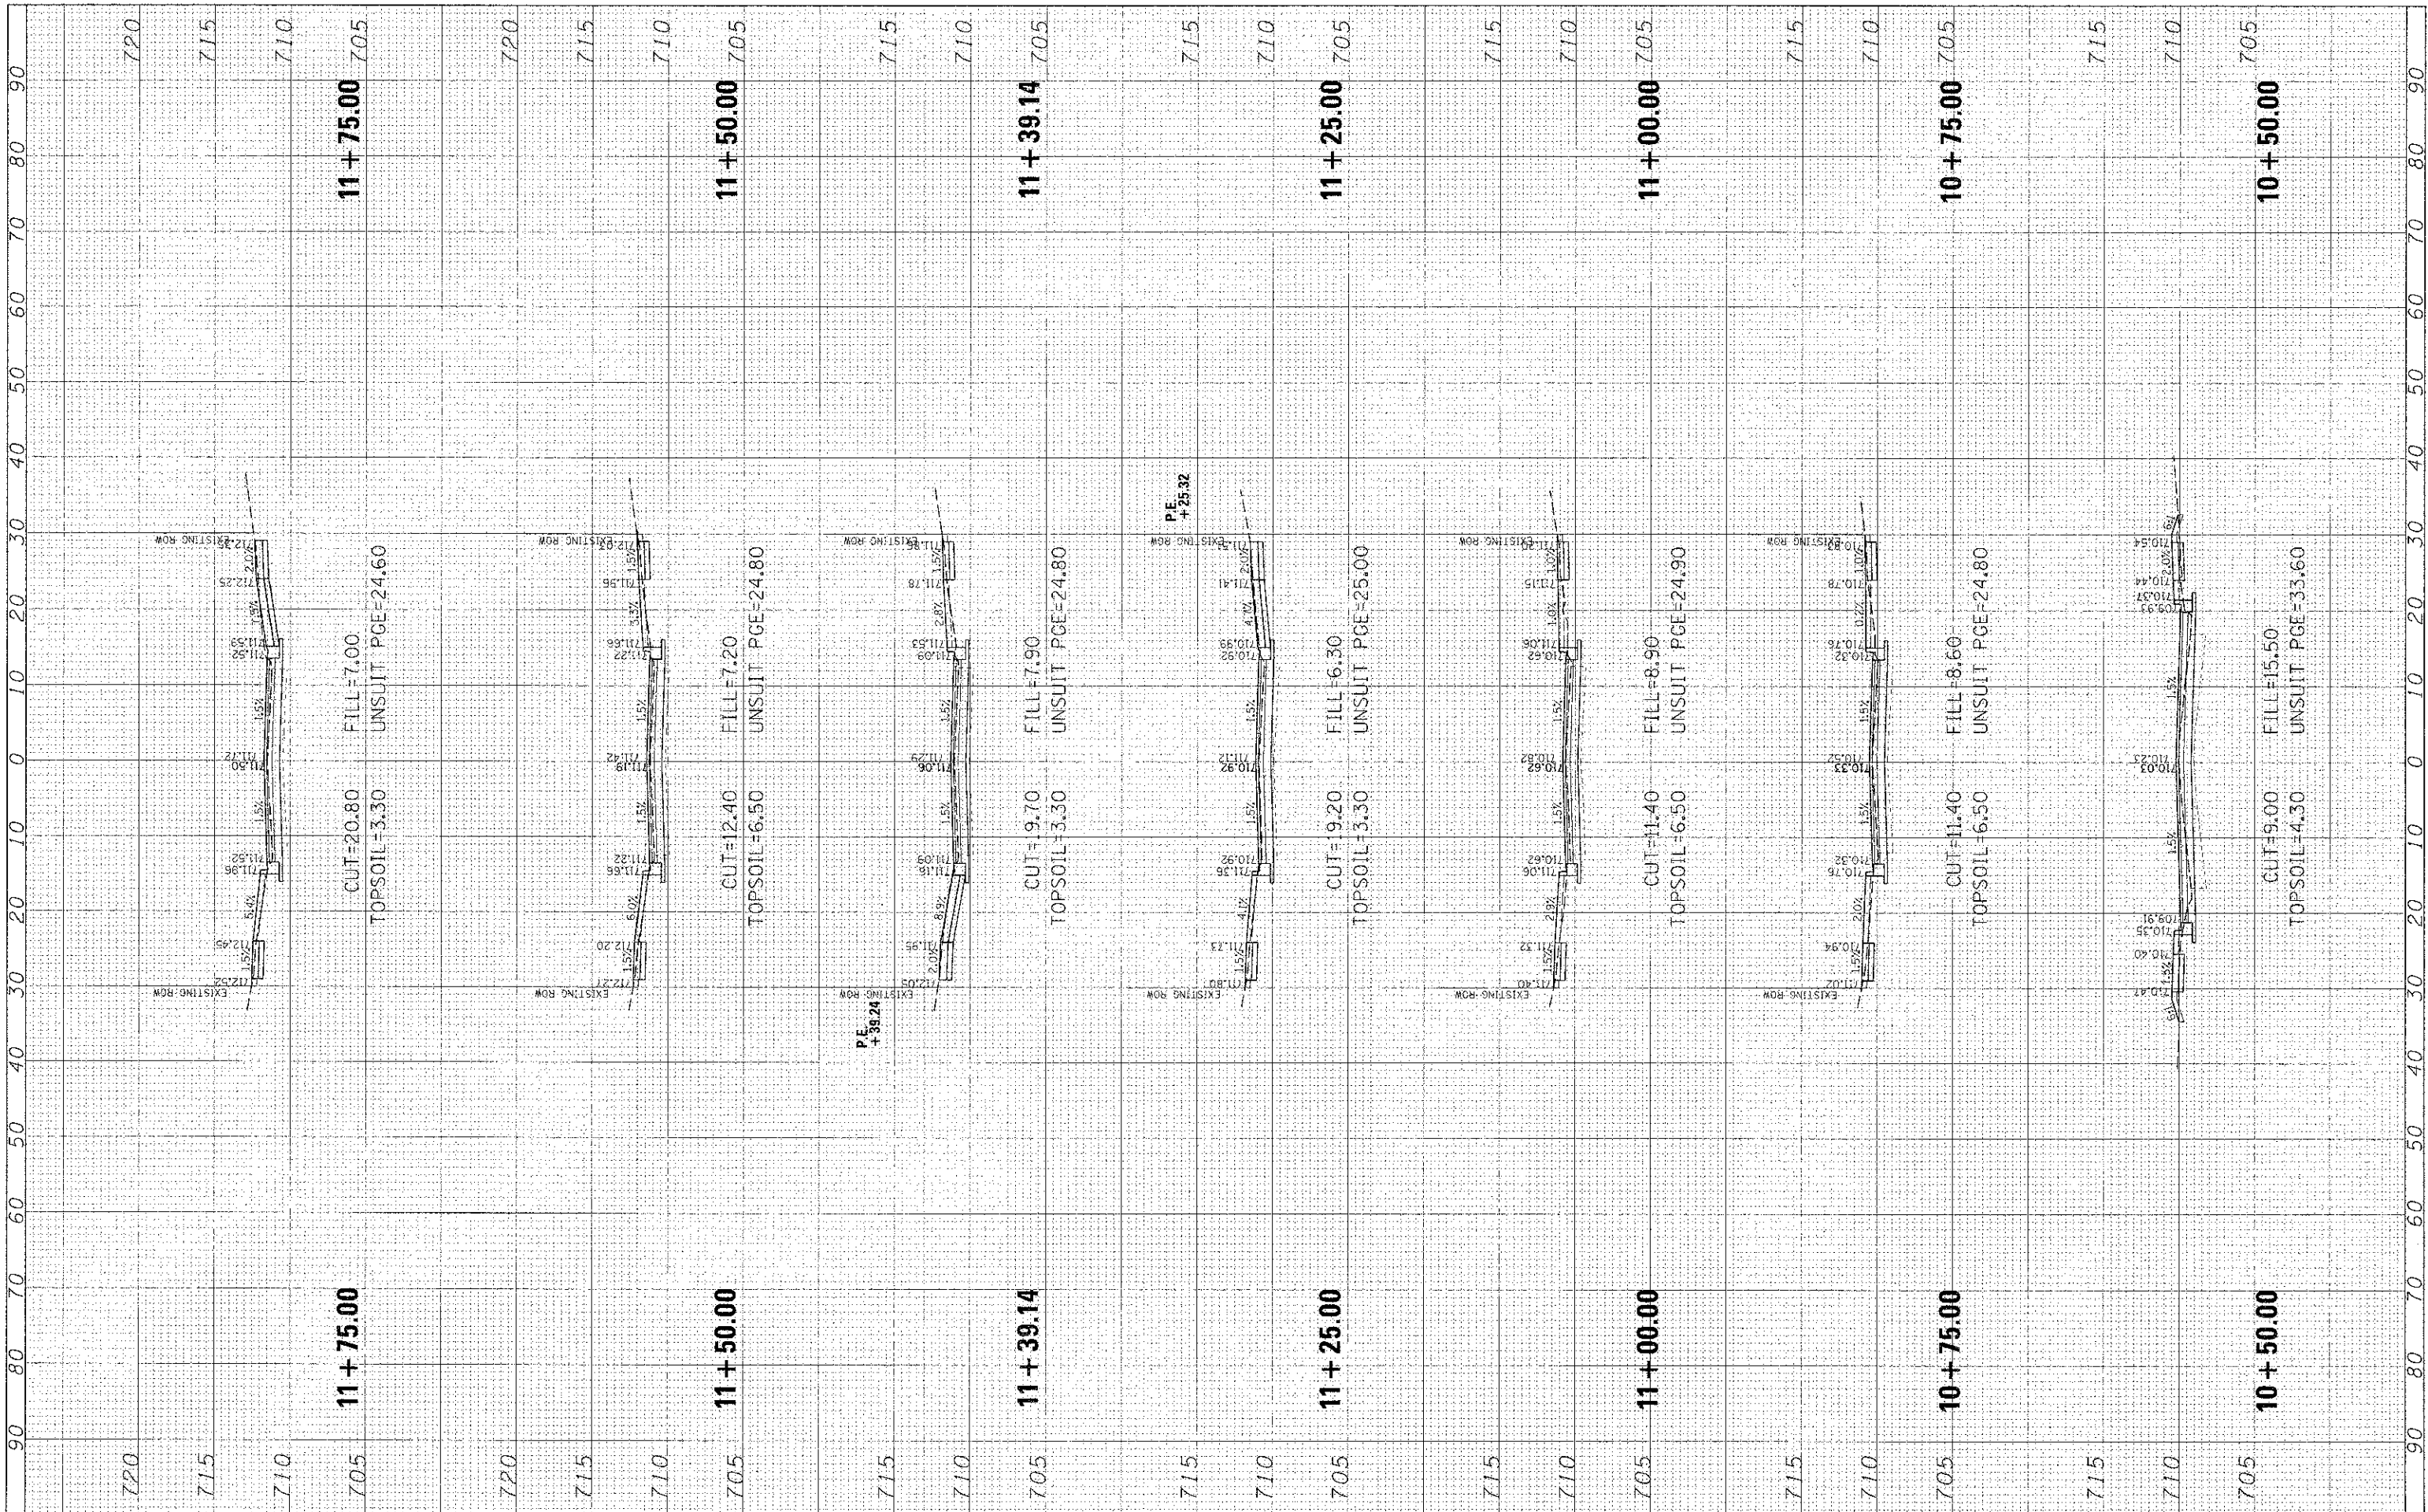

CHRISTOPHER B. BURKE
ENGINEERING, LTD.
1938 E. Lincoln Highway, Suite 212
New Lenox, Illinois 60451
(815) 463-8050

USER NAME: *skoonics*
DESIGNED: *CJM*
DRAWN: *MAK*
CHECKED: *DV*
DATE: *-*

REVISIONS:
REVISION NO. | DATE | DESCRIPTION

STATE OF ILLINOIS
DEPARTMENT OF TRANSPORTATION

HAVEN AVENUE

SCALE: SHEET 25 OF 59 SHEETS STA. 10+50.00 TO STA. 11+75.00

F.A.U. RTE.	SECTION	COUNTY	TOTAL SHEETS	SHEET NO.
1037	10-00024-00-FP	COOK	59	25
CONTRACT NO. 63773			ILLINOIS FED. AID PROJECT	