


FINAL SURVEY	DATE
PLOTTED	BY
REPLATE	NO.
ADDRESS	NO.

DATE	BY

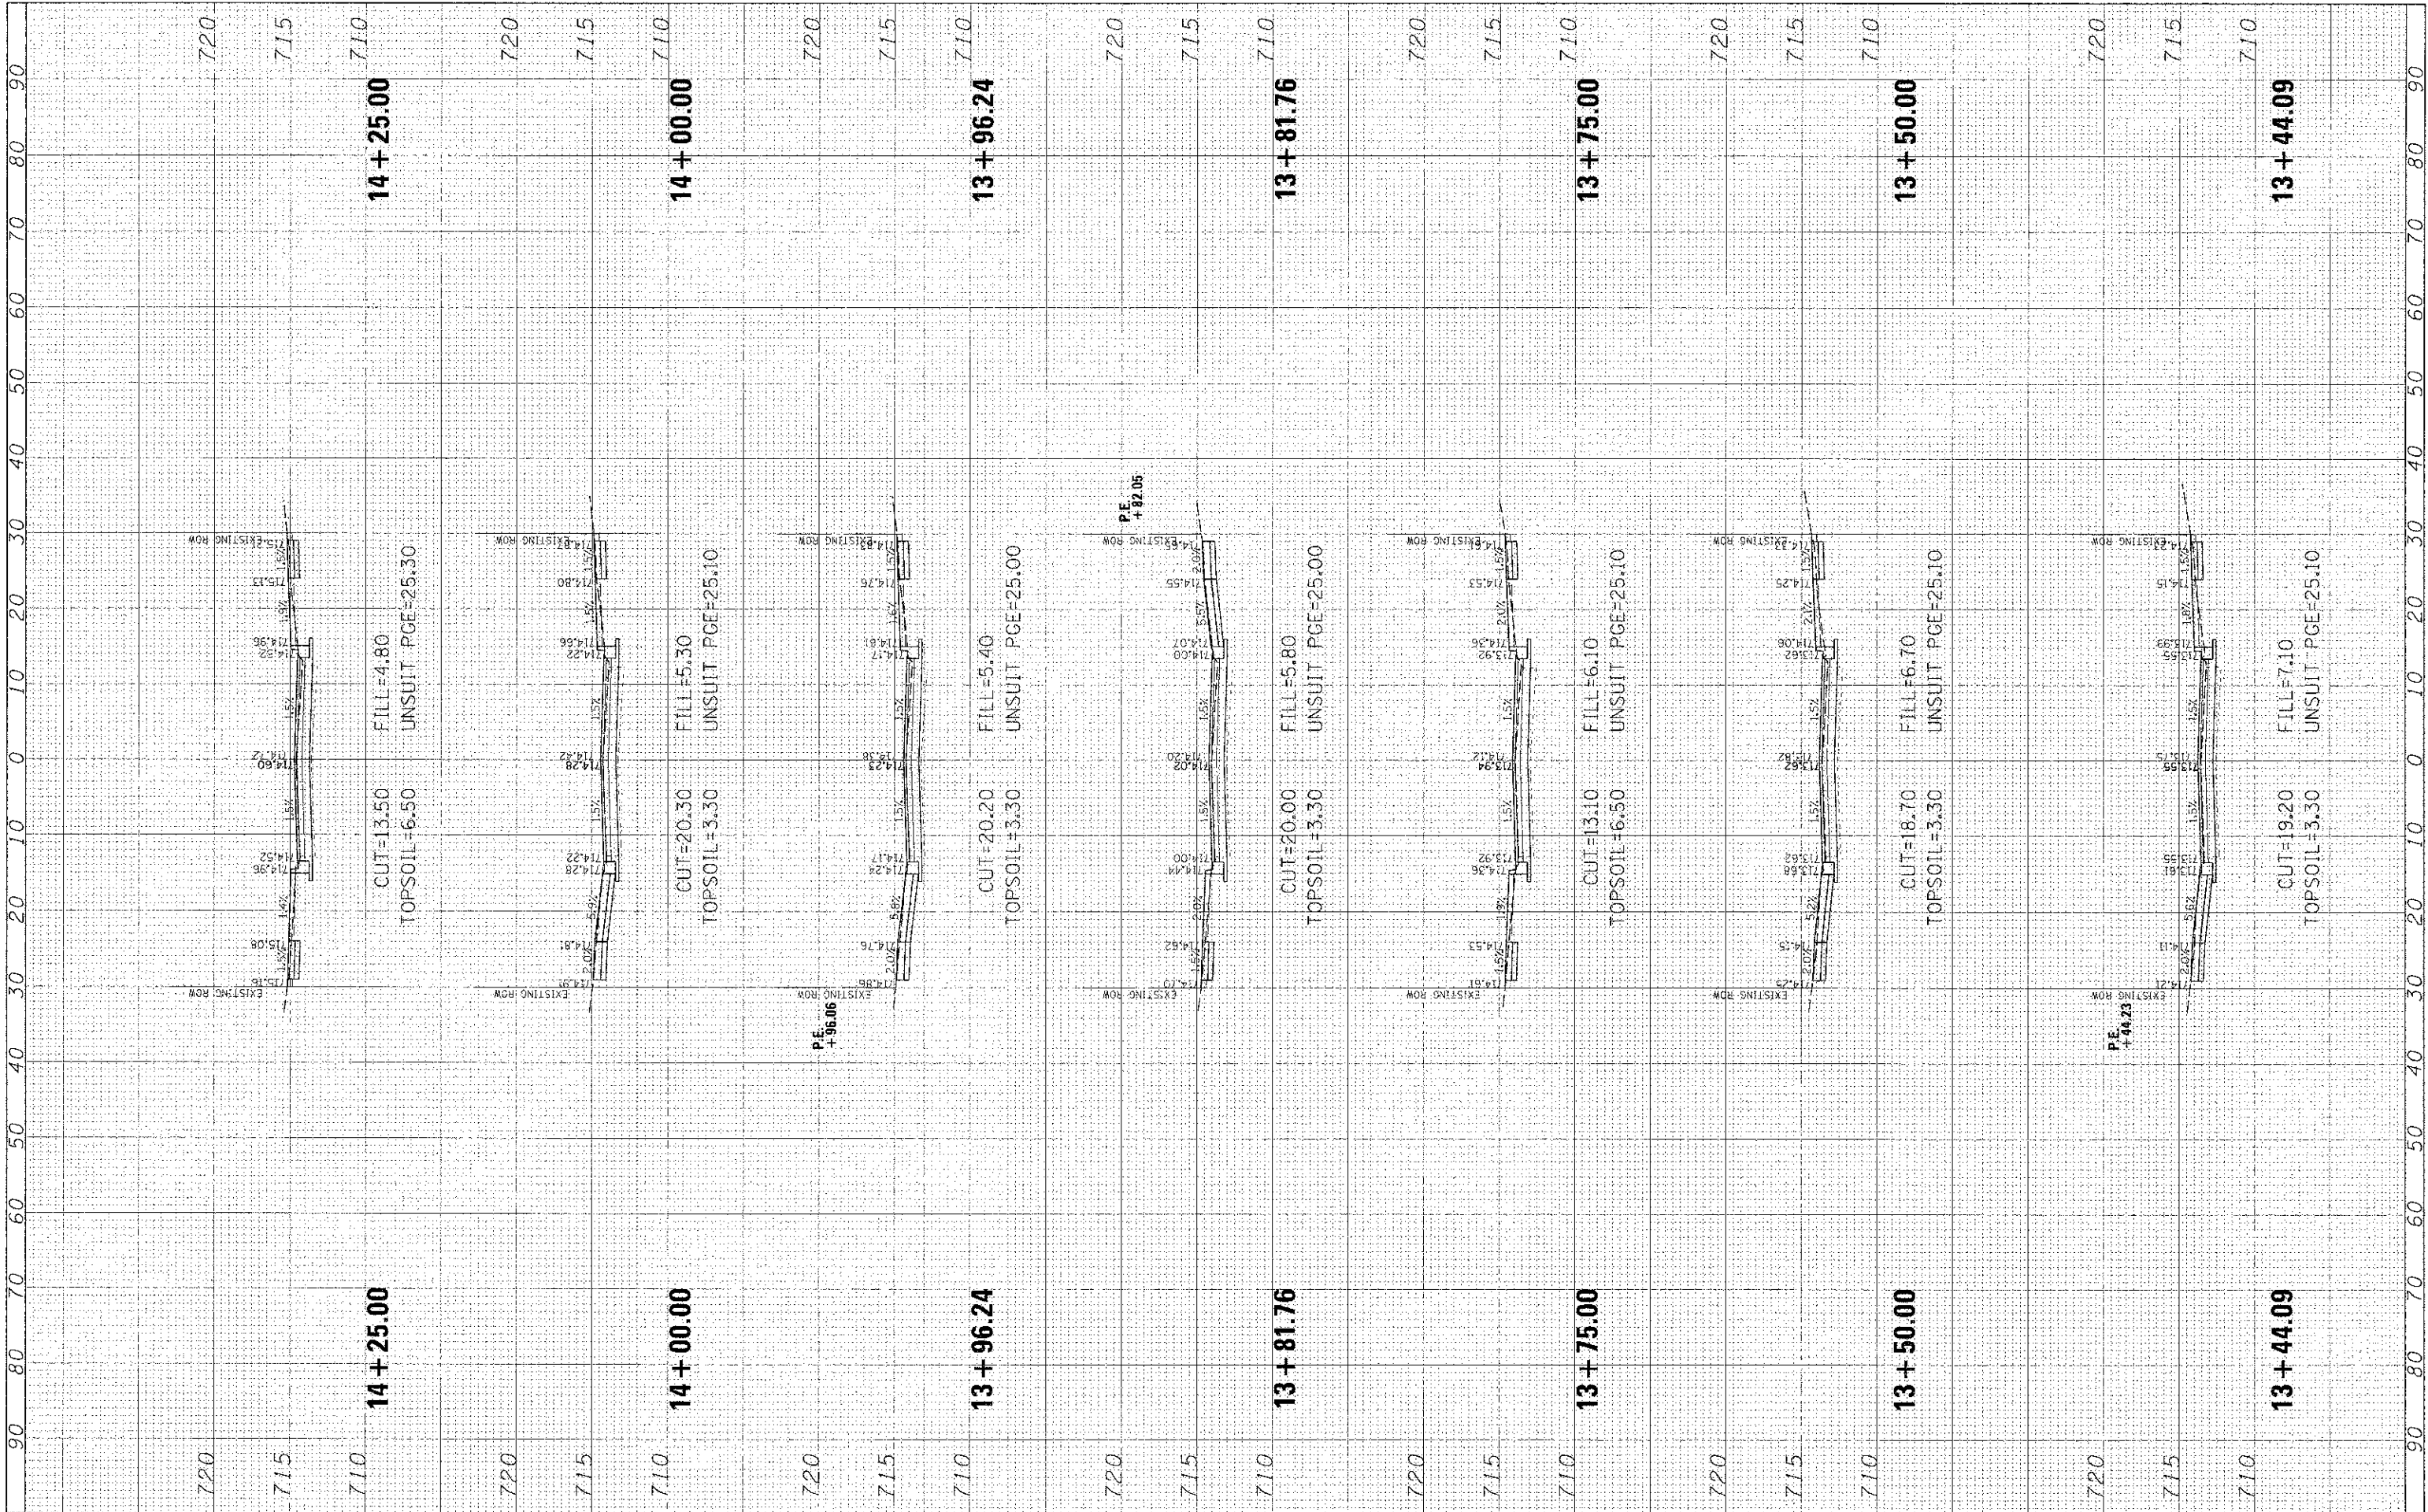

CHRISTOPHER B. BURKE
ENGINEERING, LTD.
1938 E. Lincoln Highway, Suite 212
New Lenox, Illinois 80451
(815) 463-9050

USER NAME = mksaance
PLOT SCALE = 10'
PLOT DATE = 1/13/2013

DESIGNED CJM	REVISED -
DRAWN MAK	REVISED -
CHECKED DV	REVISED -
DATE -	REVISED -

STATE OF ILLINOIS
DEPARTMENT OF TRANSPORTATION

SCALE:	SHEET 28 OF 59 SHEETS	STA. 13+44.09 TO STA. 14+25.00
--------	-----------------------	--------------------------------

HAVEN AVENUE

F.A.U. RTE.	SECTION	COUNTY	TOTAL SHEETS	SHEET NO.
1037	10-00024-00-FP	COOK	59	28
ILLINOIS FED. AID PROJECT				CONTRACT NO. 63773