


FINISH	DATE
SURVEY	
NO. 1	
NO. 2	
ORIGINAL	DATE
SURVEY	
NO. 1	
NO. 2	
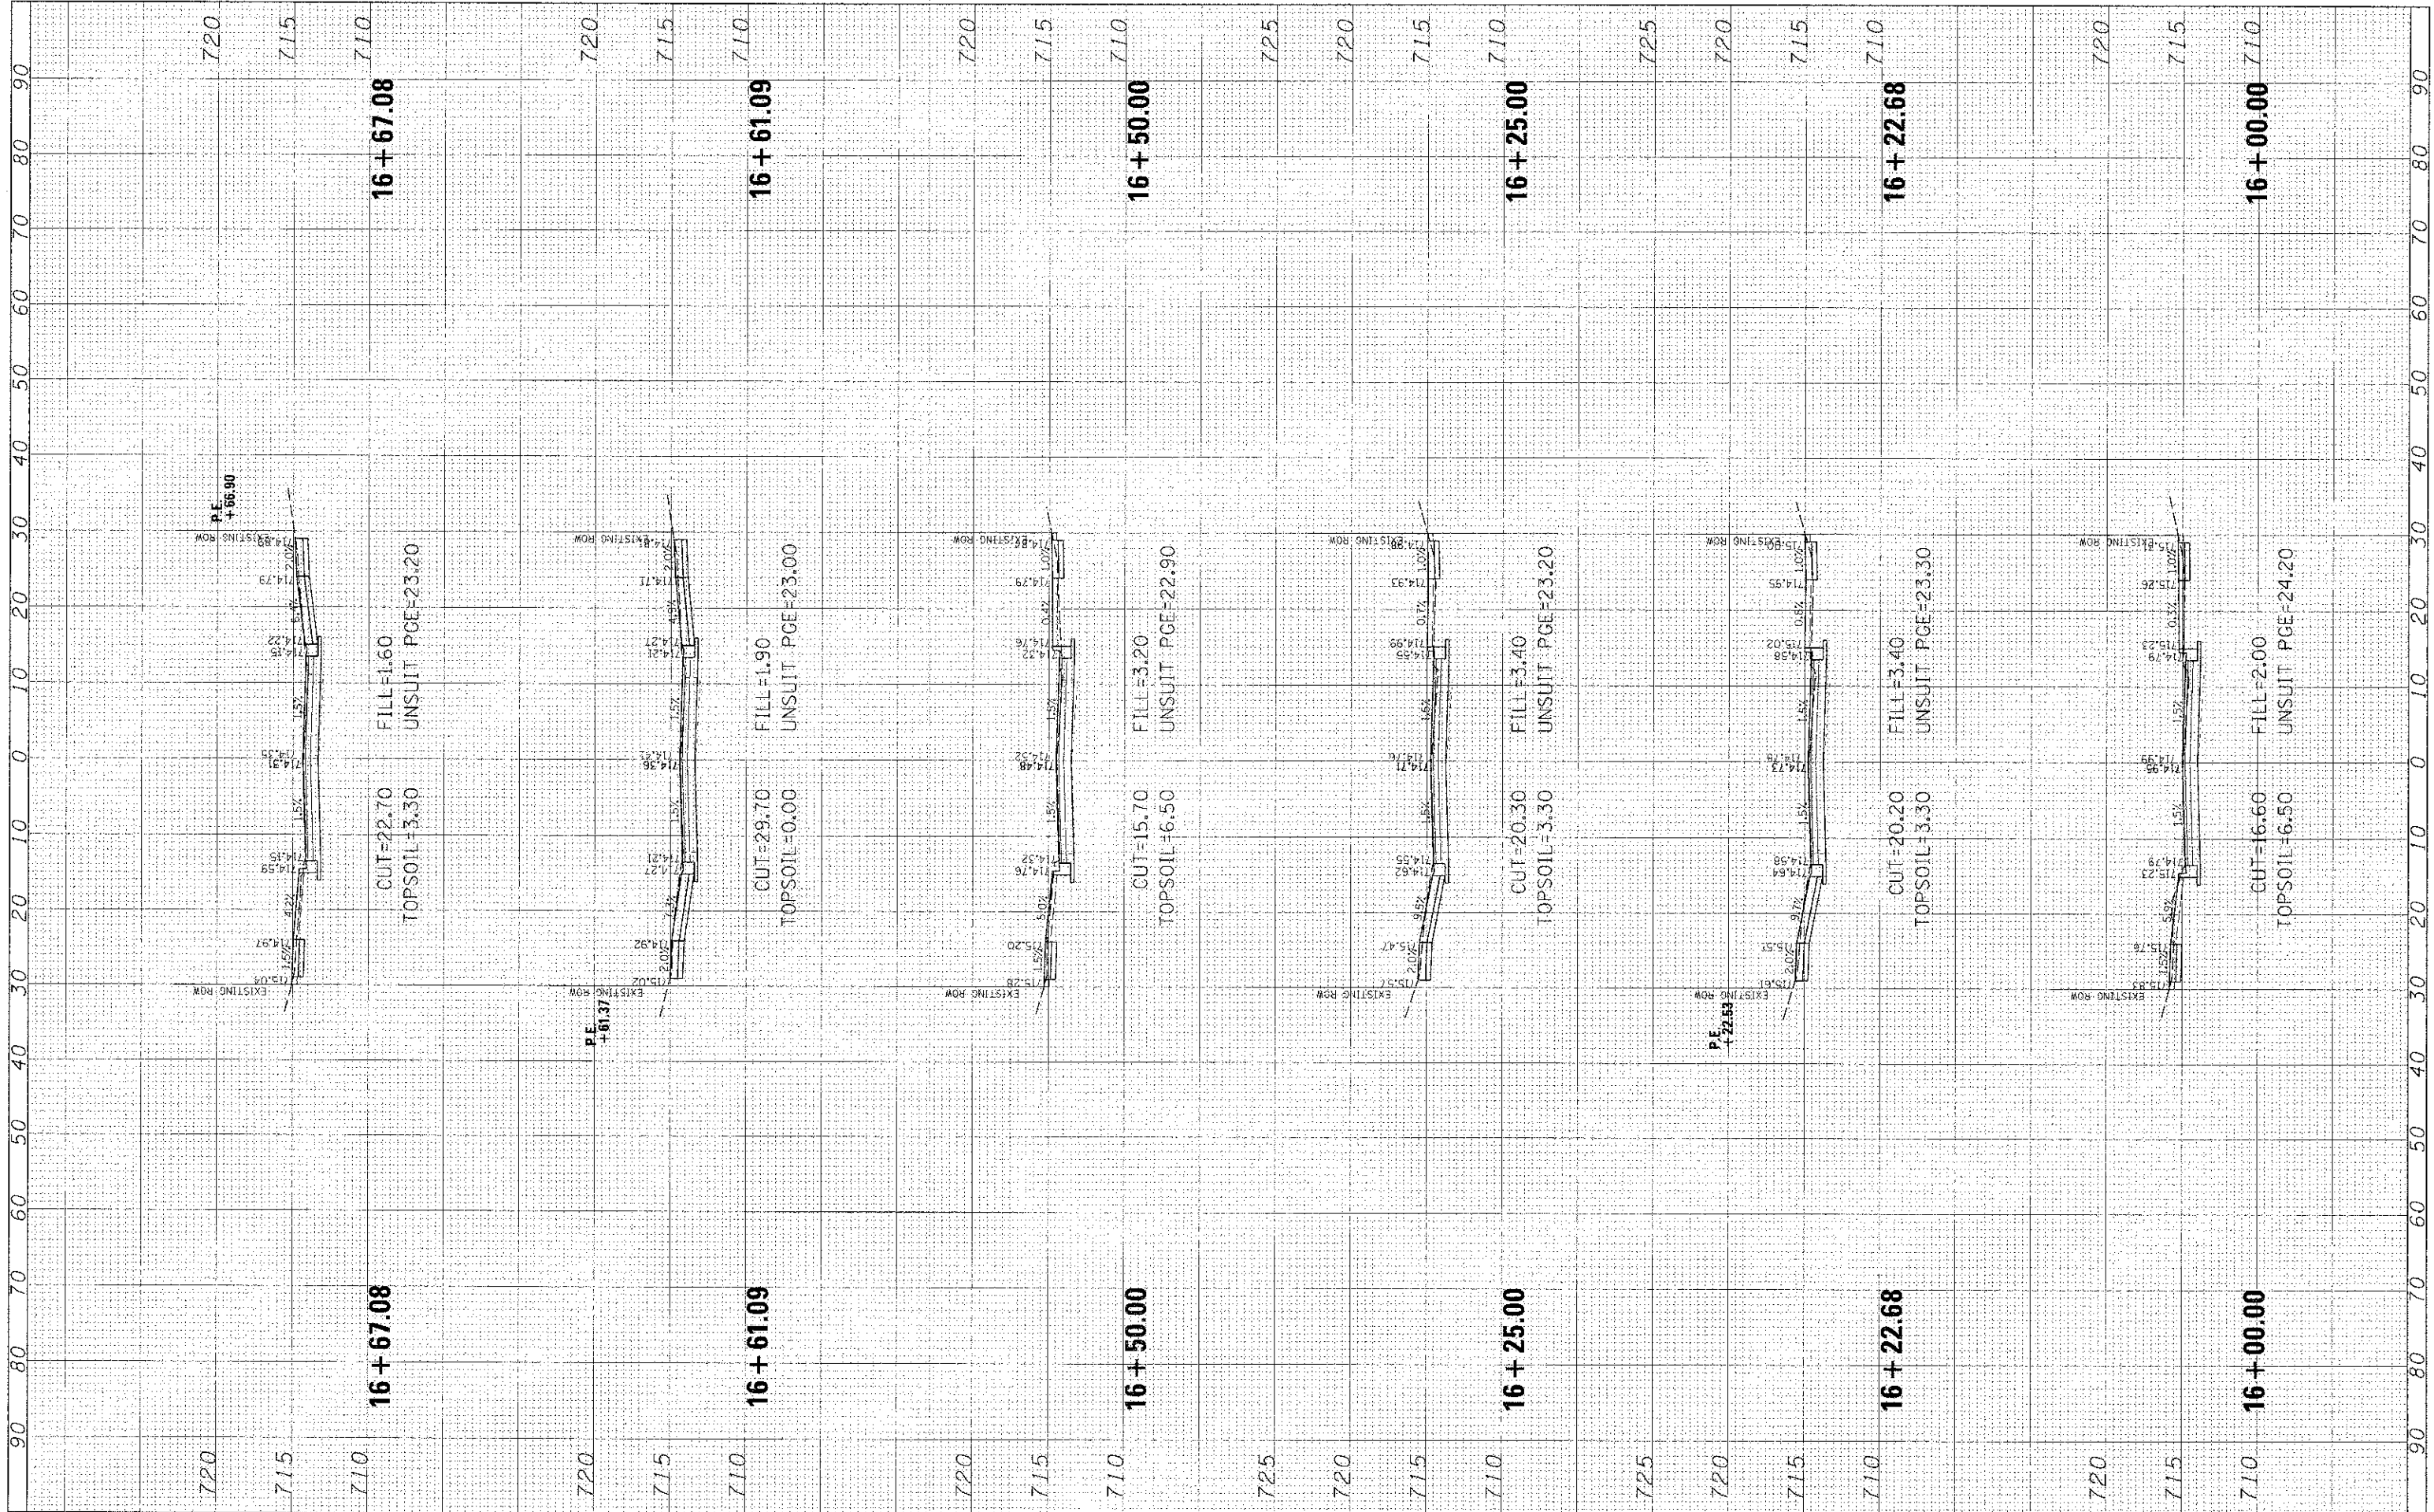

**CHRISTOPHER B. BURKE**  
ENGINEERING, LTD.  
1938 E. Lincoln Highway, Suite 212  
New Lenox, Illinois 60451  
(815) 463-9050

USER NAME	= mcaance
DESIGNED	CJM
DRAWN	MAK
CHECKED	LV
DATE	

REVISED	-
REVISED	-
REVISED	-
REVISED	-

**STATE OF ILLINOIS**  
**DEPARTMENT OF TRANSPORTATION**

**HAVEN AVENUE**

SCALE: SHEET 31 OF 59 SHEETS STA. 16+00.00 TO STA. 16+67.08

F.A.U. RTE.	SECTION	COUNTY	TOTAL SHEETS	SHEET NO.
1037	10-00024-00-FP	COOK	59	31
CONTRACT NO. 63773			ILLINOIS FED. AID PROJECT	

P:\113398\Civil\X6\_haven\_110398.dgn