


DATE		BY	
DATE		BY	
DATE		BY	
DATE		BY	
DATE		BY	

DATE		BY	
DATE		BY	
DATE		BY	
DATE		BY	
DATE		BY	

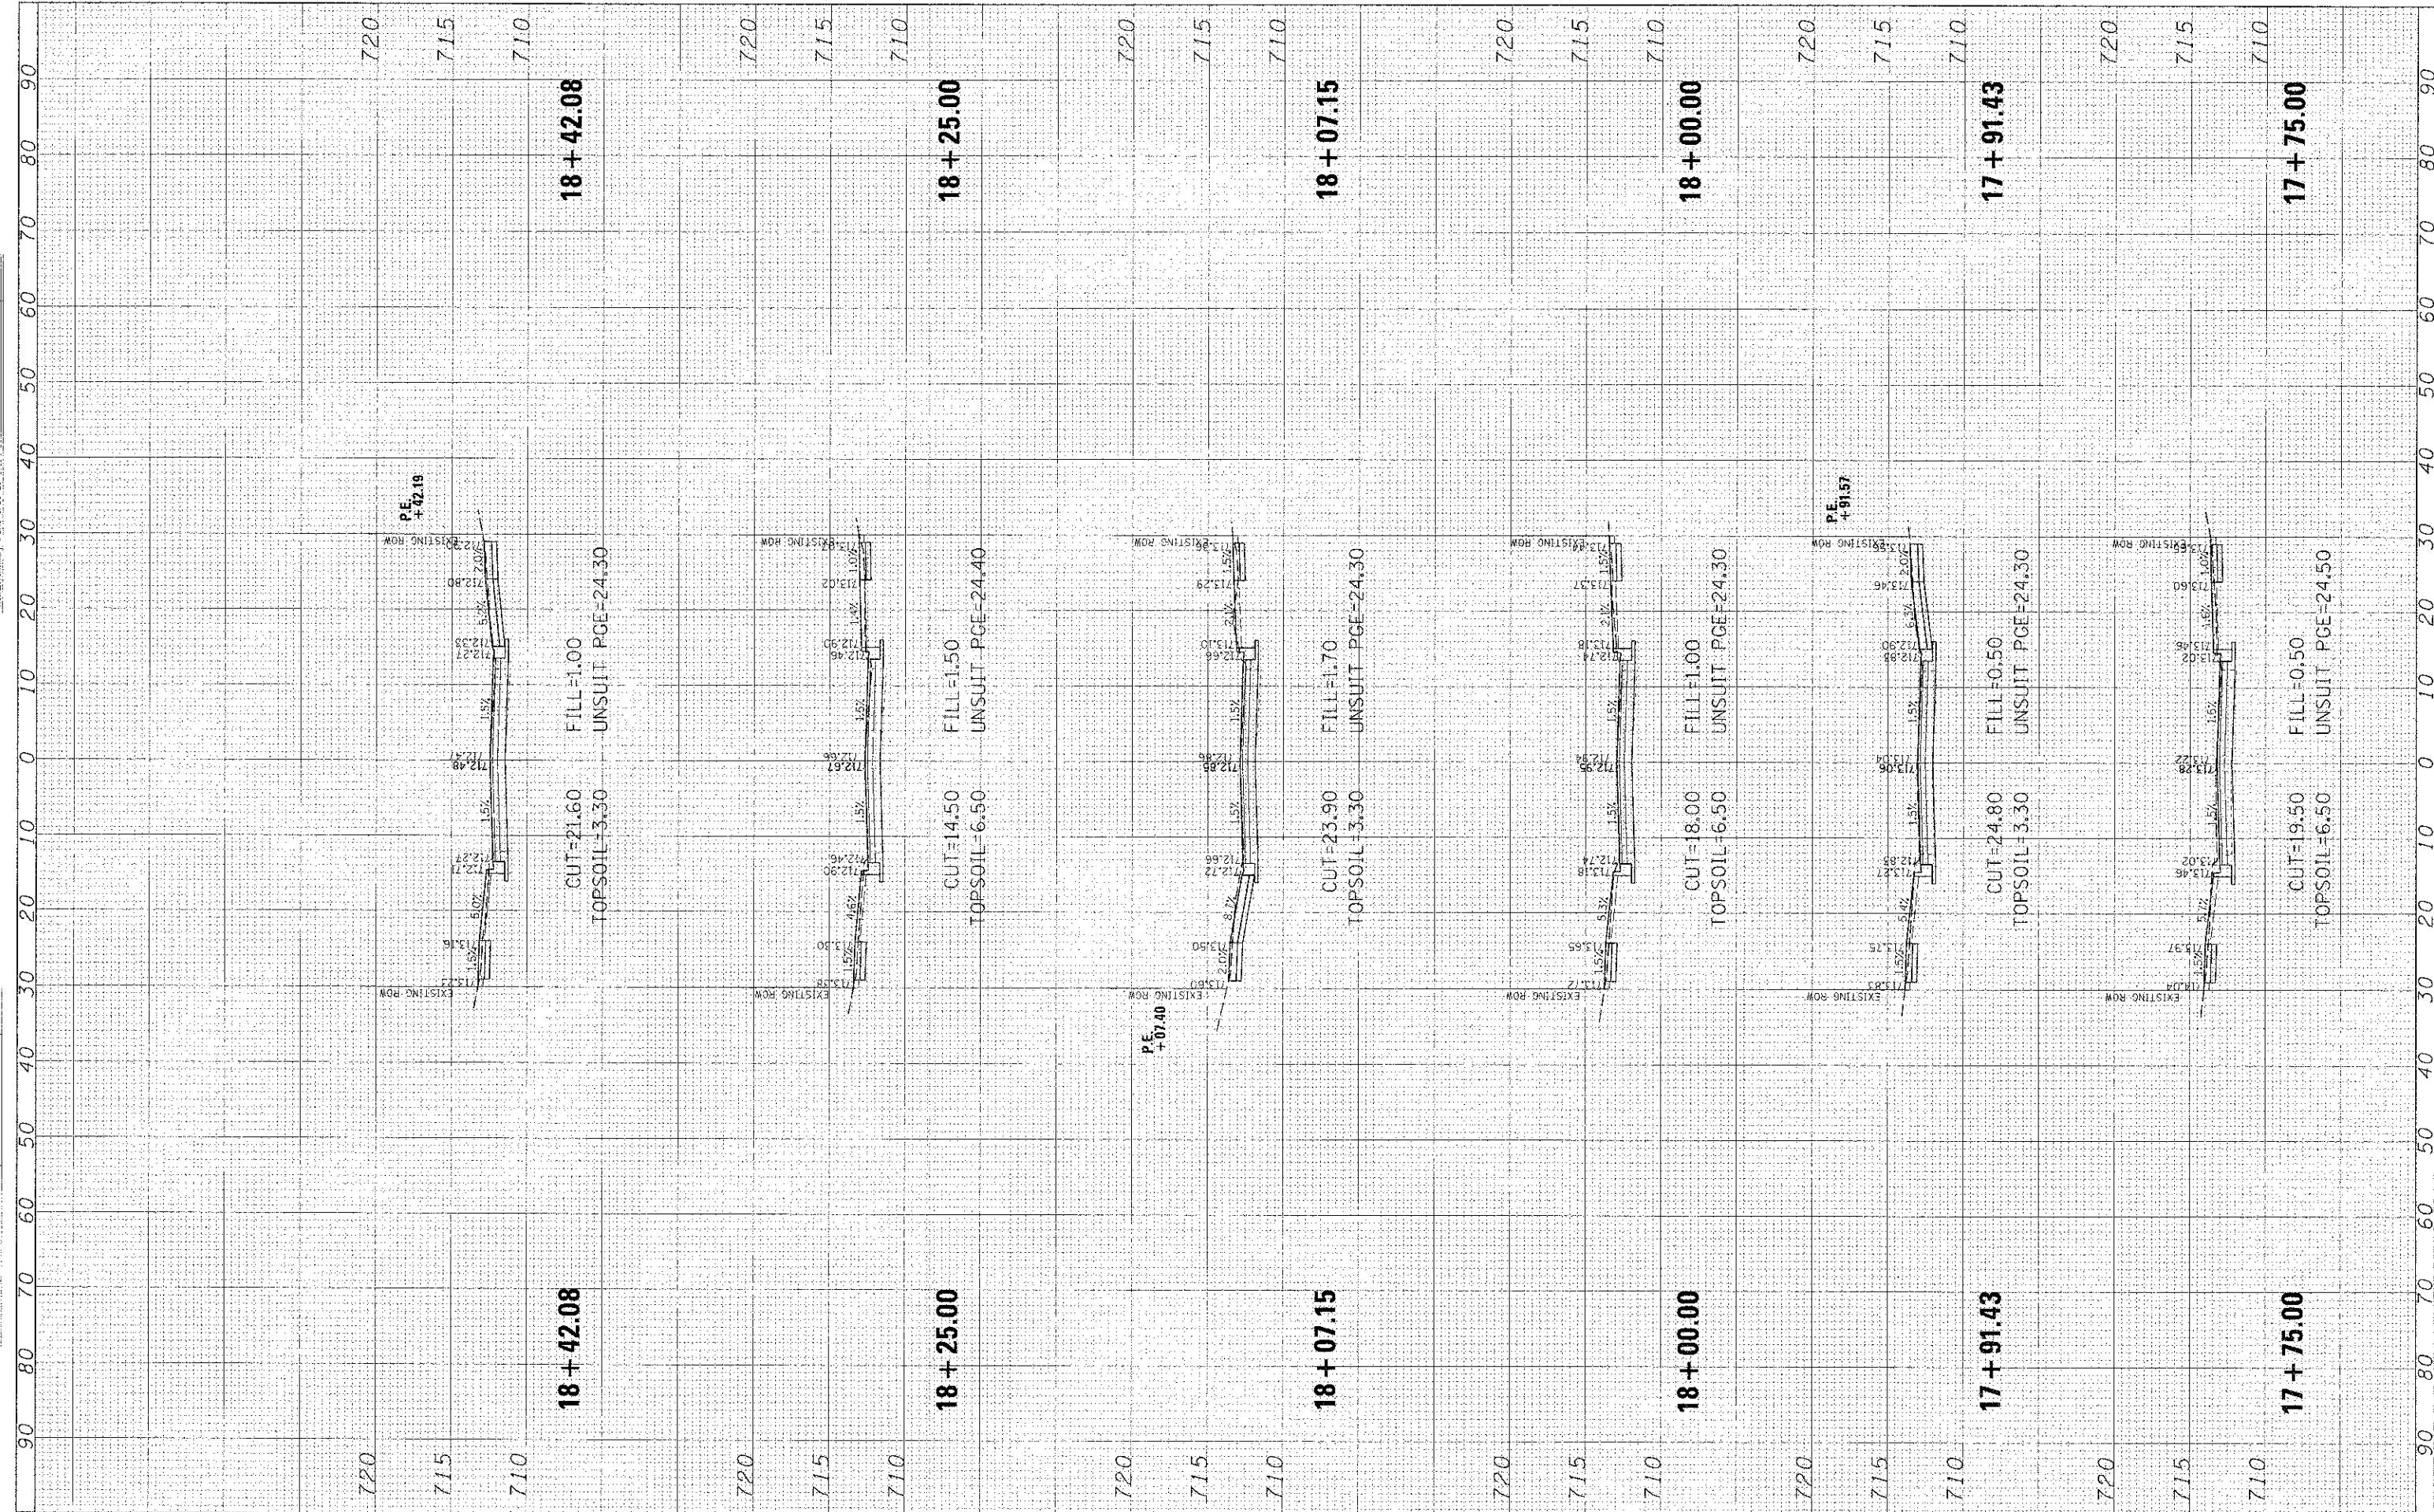

CHRISTOPHER B. BURKE ENGINEERING, LTD.
 1938 E. Lincoln Highway, Suite 212
 New Lenox, Illinois 80461
 (815) 463-9060

USER NAME	mkaozice
DESIGNED	CJM
DRAWN	MAK
CHECKED	DV
DATE	
PLT SCALE	1" = 10'
PLT DATE	1/23/2013

REVISED	
REVISED	
REVISED	
REVISED	

REVISED	
REVISED	
REVISED	
REVISED	

STATE OF ILLINOIS DEPARTMENT OF TRANSPORTATION

HAVEN AVENUE

SCALE: SHEET 33 OF 59 SHEETS STA. 17+75.00 TO STA. 18+42.08

F.A.U. RTE.	SECTION	COUNTY	TOTAL SHEETS	SHEET NO.
1037	10-00024-00-FP	COOK	59	33
				CONTRACT NO. 63773
ILLINOIS FED. AID PROJECT				