


FINAL SURVEY	DATE
PROJECT NO.	BY
DATE	
BY	
DATE	
BY	
DATE	

ORIGINAL SURVEY	DATE
PROJECT NO.	BY
DATE	
BY	
DATE	
BY	
DATE	

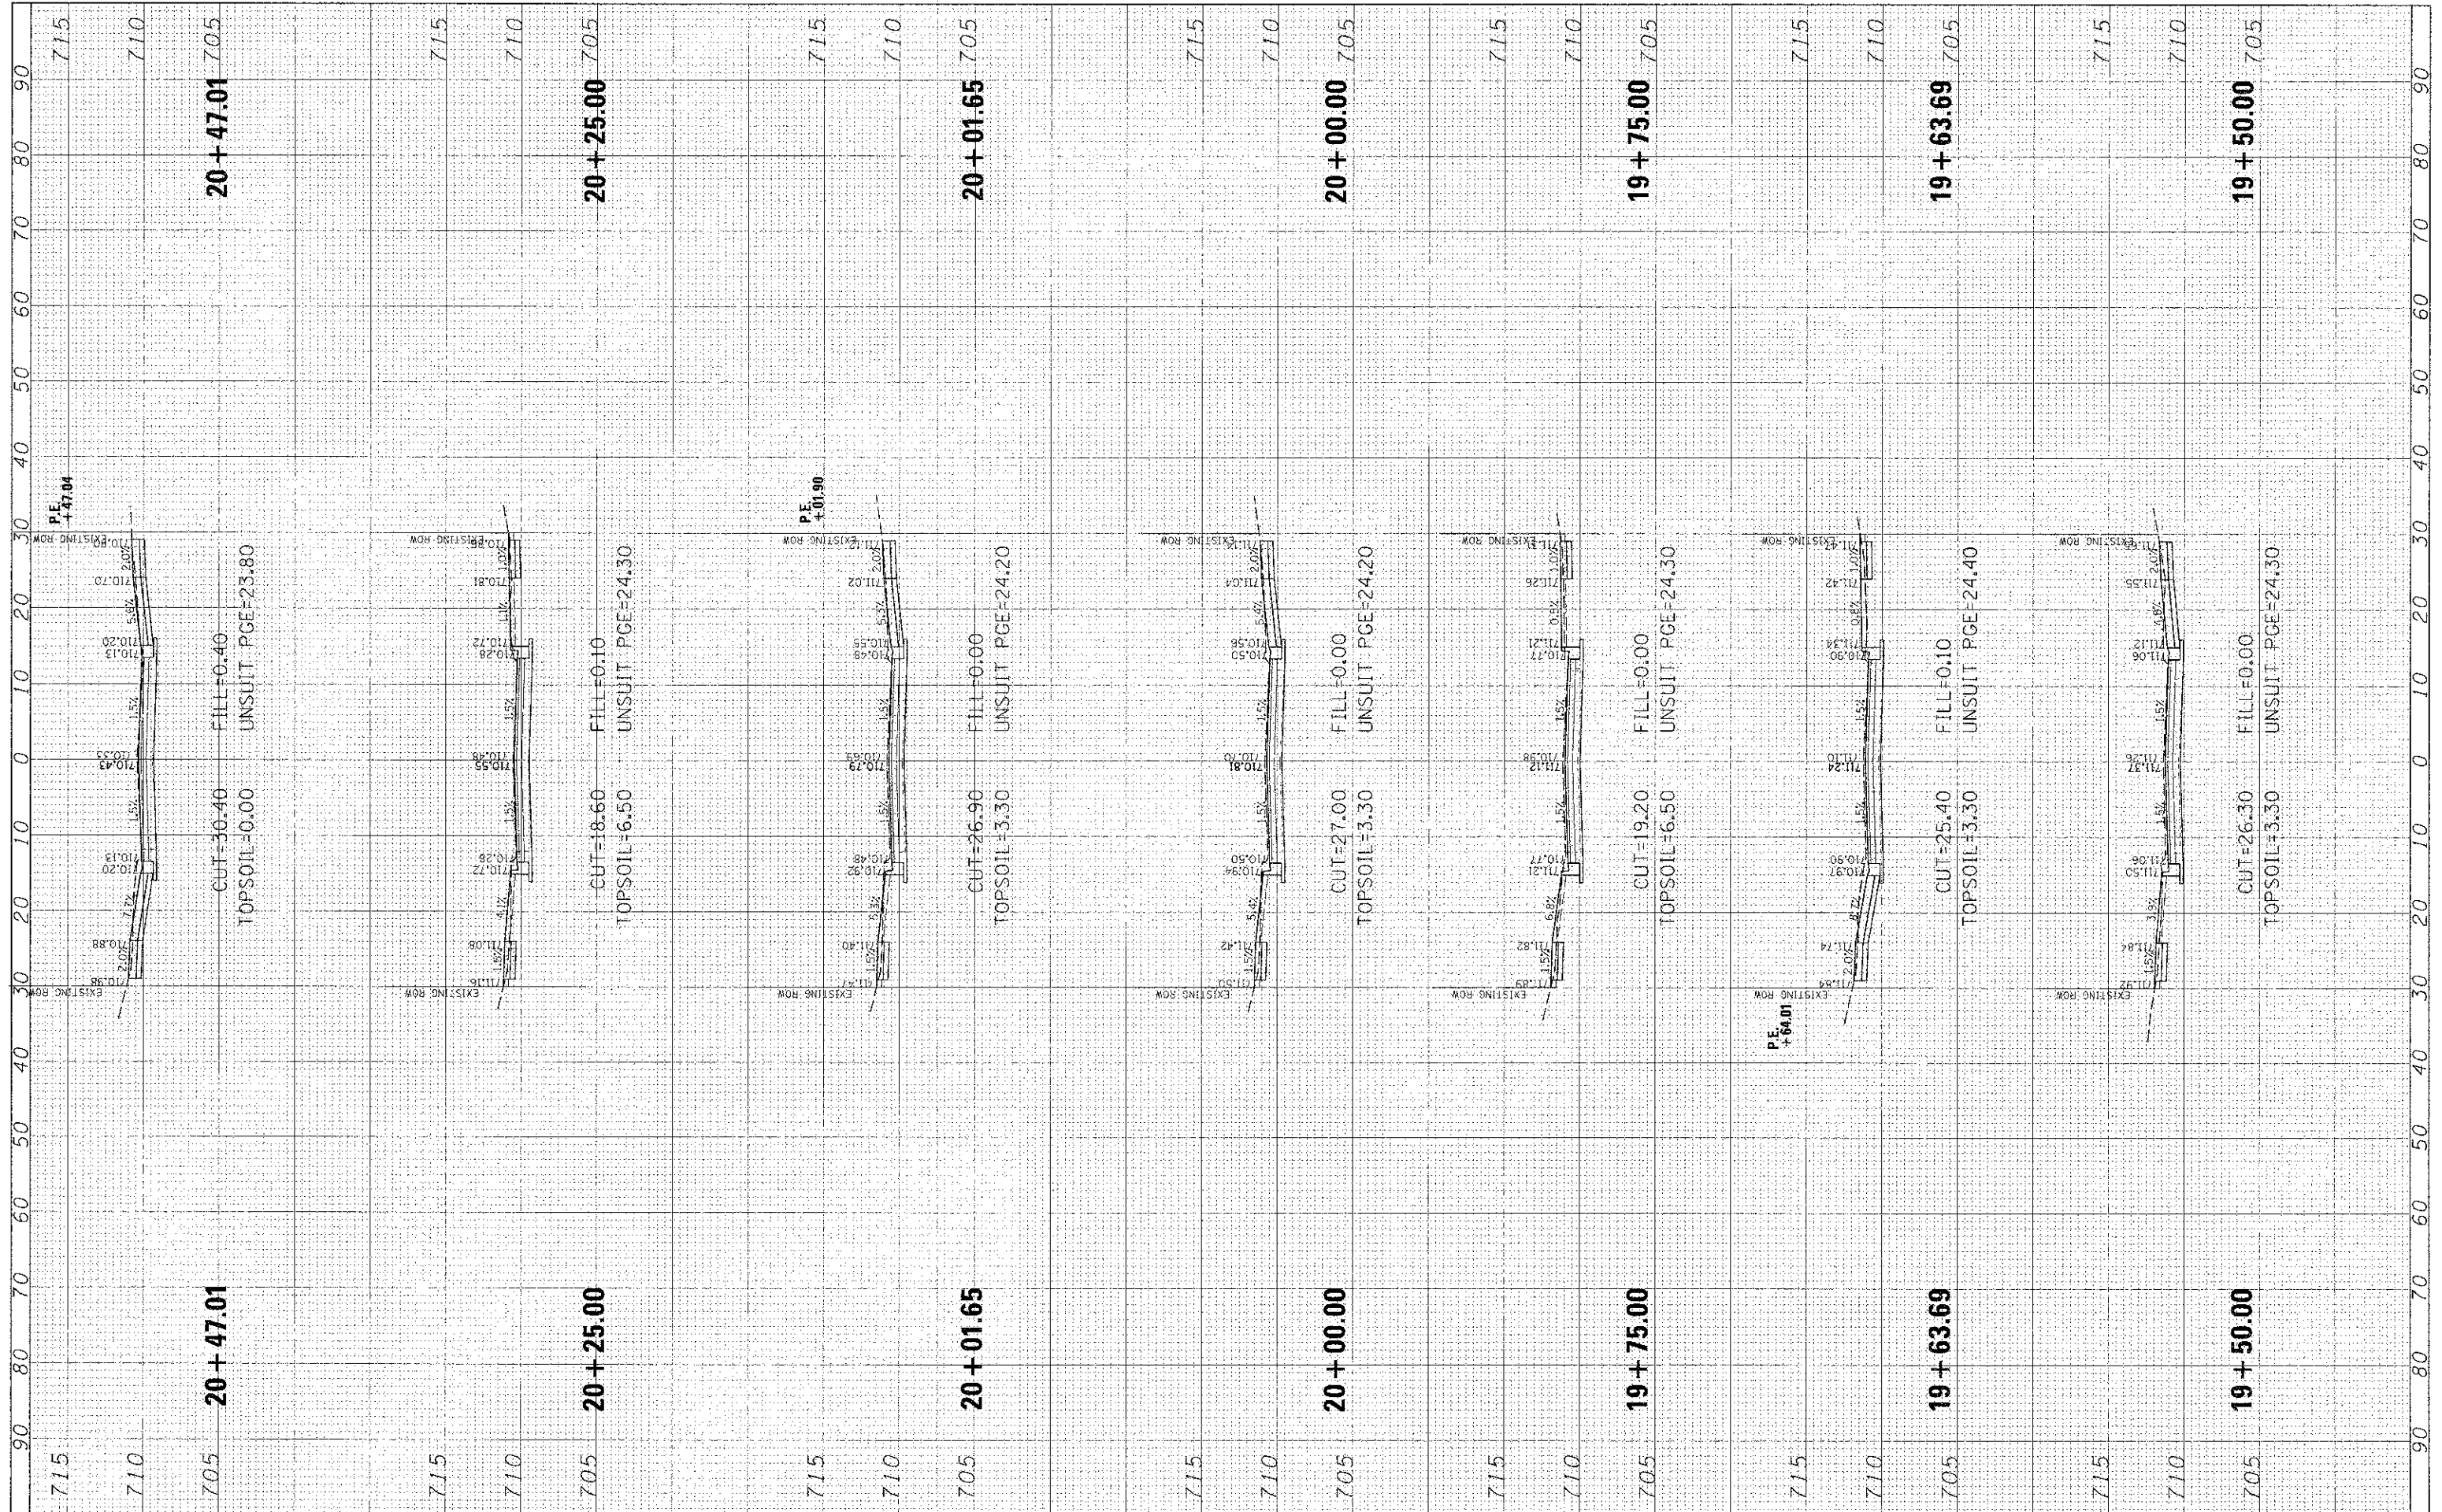

CHRISTOPHER B. BURKE
ENGINEERING, LTD.
1936 E. Lincoln Highway, Suite 212
New Lenox, Illinois 83451
(815) 463-9060

USER NAME = nik.ponce
DESIGNED CJM
DRAWN MAX
CHECKED DV
DATE -
PLOT SCALE = 1"=20'
PLOT DATE = 1/3/2013

REVISIONS
REVISIONS
REVISIONS
REVISIONS

STATE OF ILLINOIS
DEPARTMENT OF TRANSPORTATION

HAVEN AVENUE

SCALE: SHEET 35 OF 59 SHEETS STA. 19+50.00 TO STA. 20+47.01

F.A.J. RTE.	SECTION	COUNTY	TOTAL SHEETS	SHEET NO.
1037	10-00024-00-FP	COOK	59	35
ILLINOIS FED. AID PROJECT			CONTRACT NO. 63773	

P:\110390\Civil\17s\haven.110398.dgn