


DATE	BY
SURVEYED	
PLATTED	
NOTE BOOK	
AREAS CHECKED	

DATE	BY
SURVEYED	
PLATTED	
NOTE BOOK	
AREAS CHECKED	

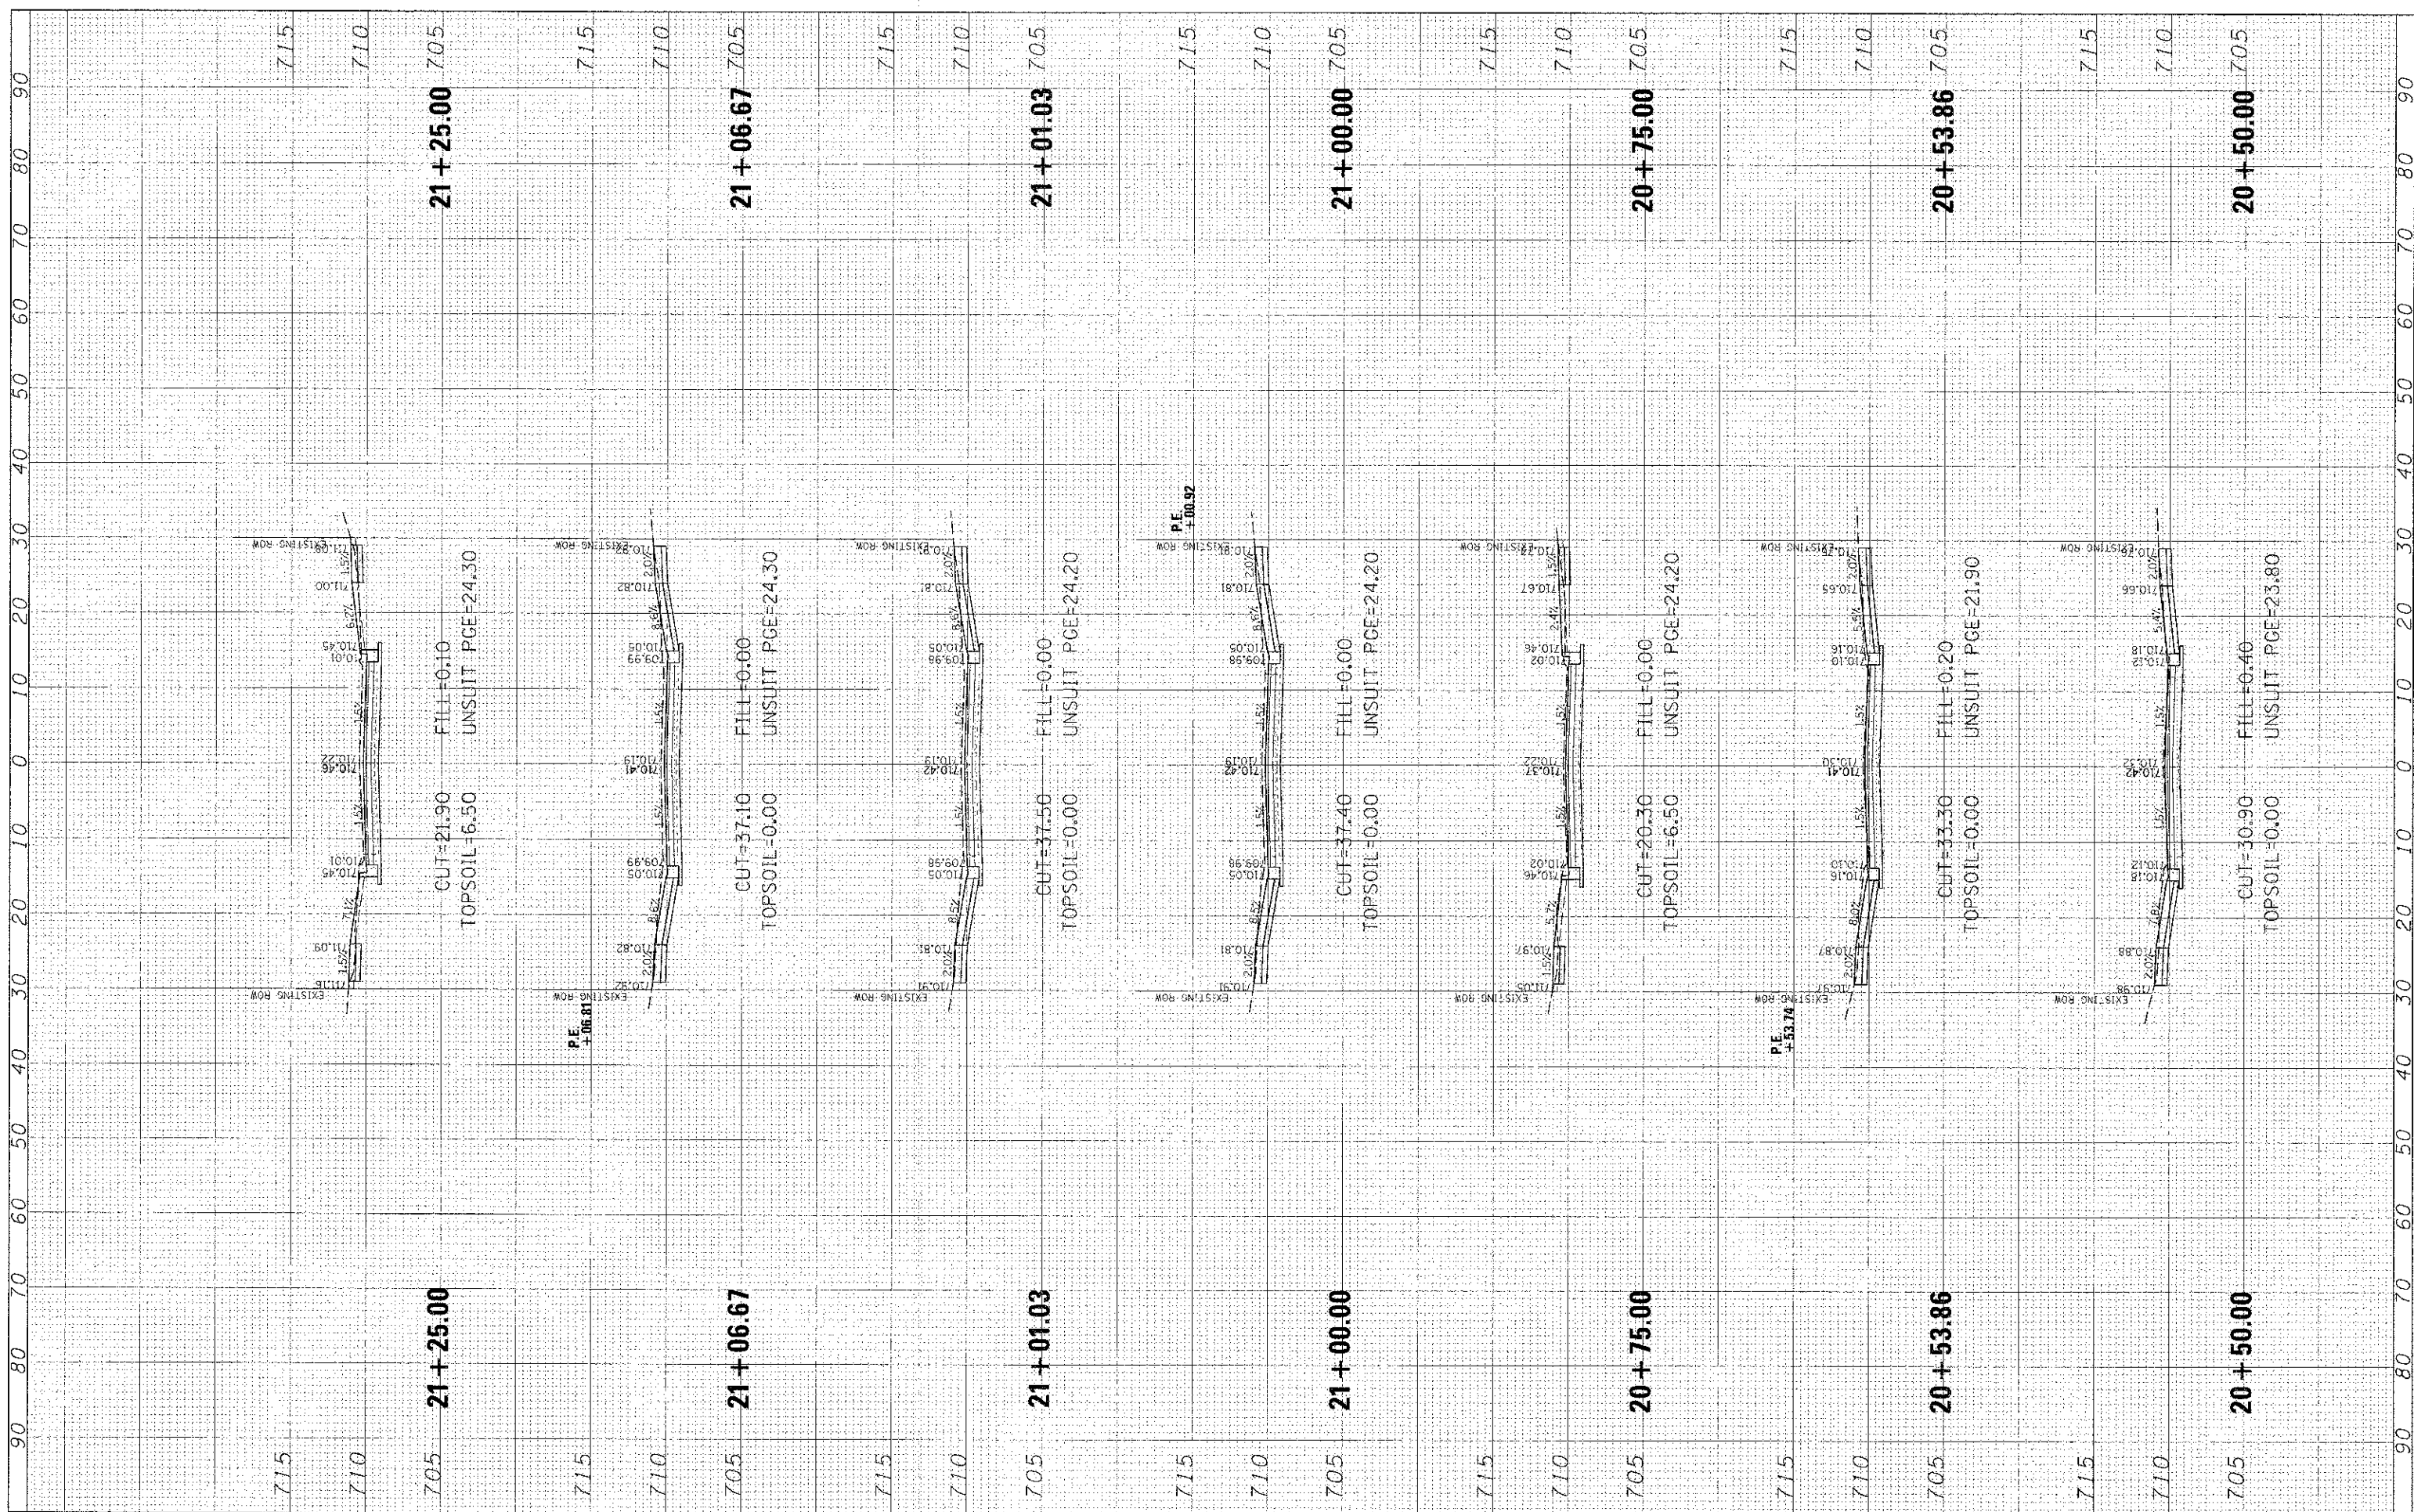

**CHRISTOPHER B. BURKE**  
ENGINEERING, LTD.  
1938 E. Lincoln Highway, Suite 212  
New Lenox, Illinois 60451  
(815) 463-9050

DESIGNED	CJM
DRAWN	MAK
CHECKED	DV
DATE	

REVISION	
REVISION	
REVISION	
REVISION	

**STATE OF ILLINOIS**  
**DEPARTMENT OF TRANSPORTATION**

**HAVEN AVENUE**

SCALE: SHEET 36 OF 59 SHEETS STA. 20+50.00 TO STA. 21+25.00

F.A.U. RTE.	SECTION	COUNTY	TOTAL SHEETS	SHEET NO.
1037	10-00024-00-FP	COOK	59	36
CONTRACT NO. 63773				
ILLINOIS FED. AID PROJECT				

PLATTED: 3/18/2013 10:10:10 AM