


DATE	
BY	
SURVEYED	DATE
PLATTED	DATE
REPLATE	DATE
NOTE BOOK	DATE
AREAS CHECKED	DATE

DATE	
BY	
ORIGINAL	DATE
REVISION	DATE
REVISION	DATE
REVISION	DATE
REVISION	DATE

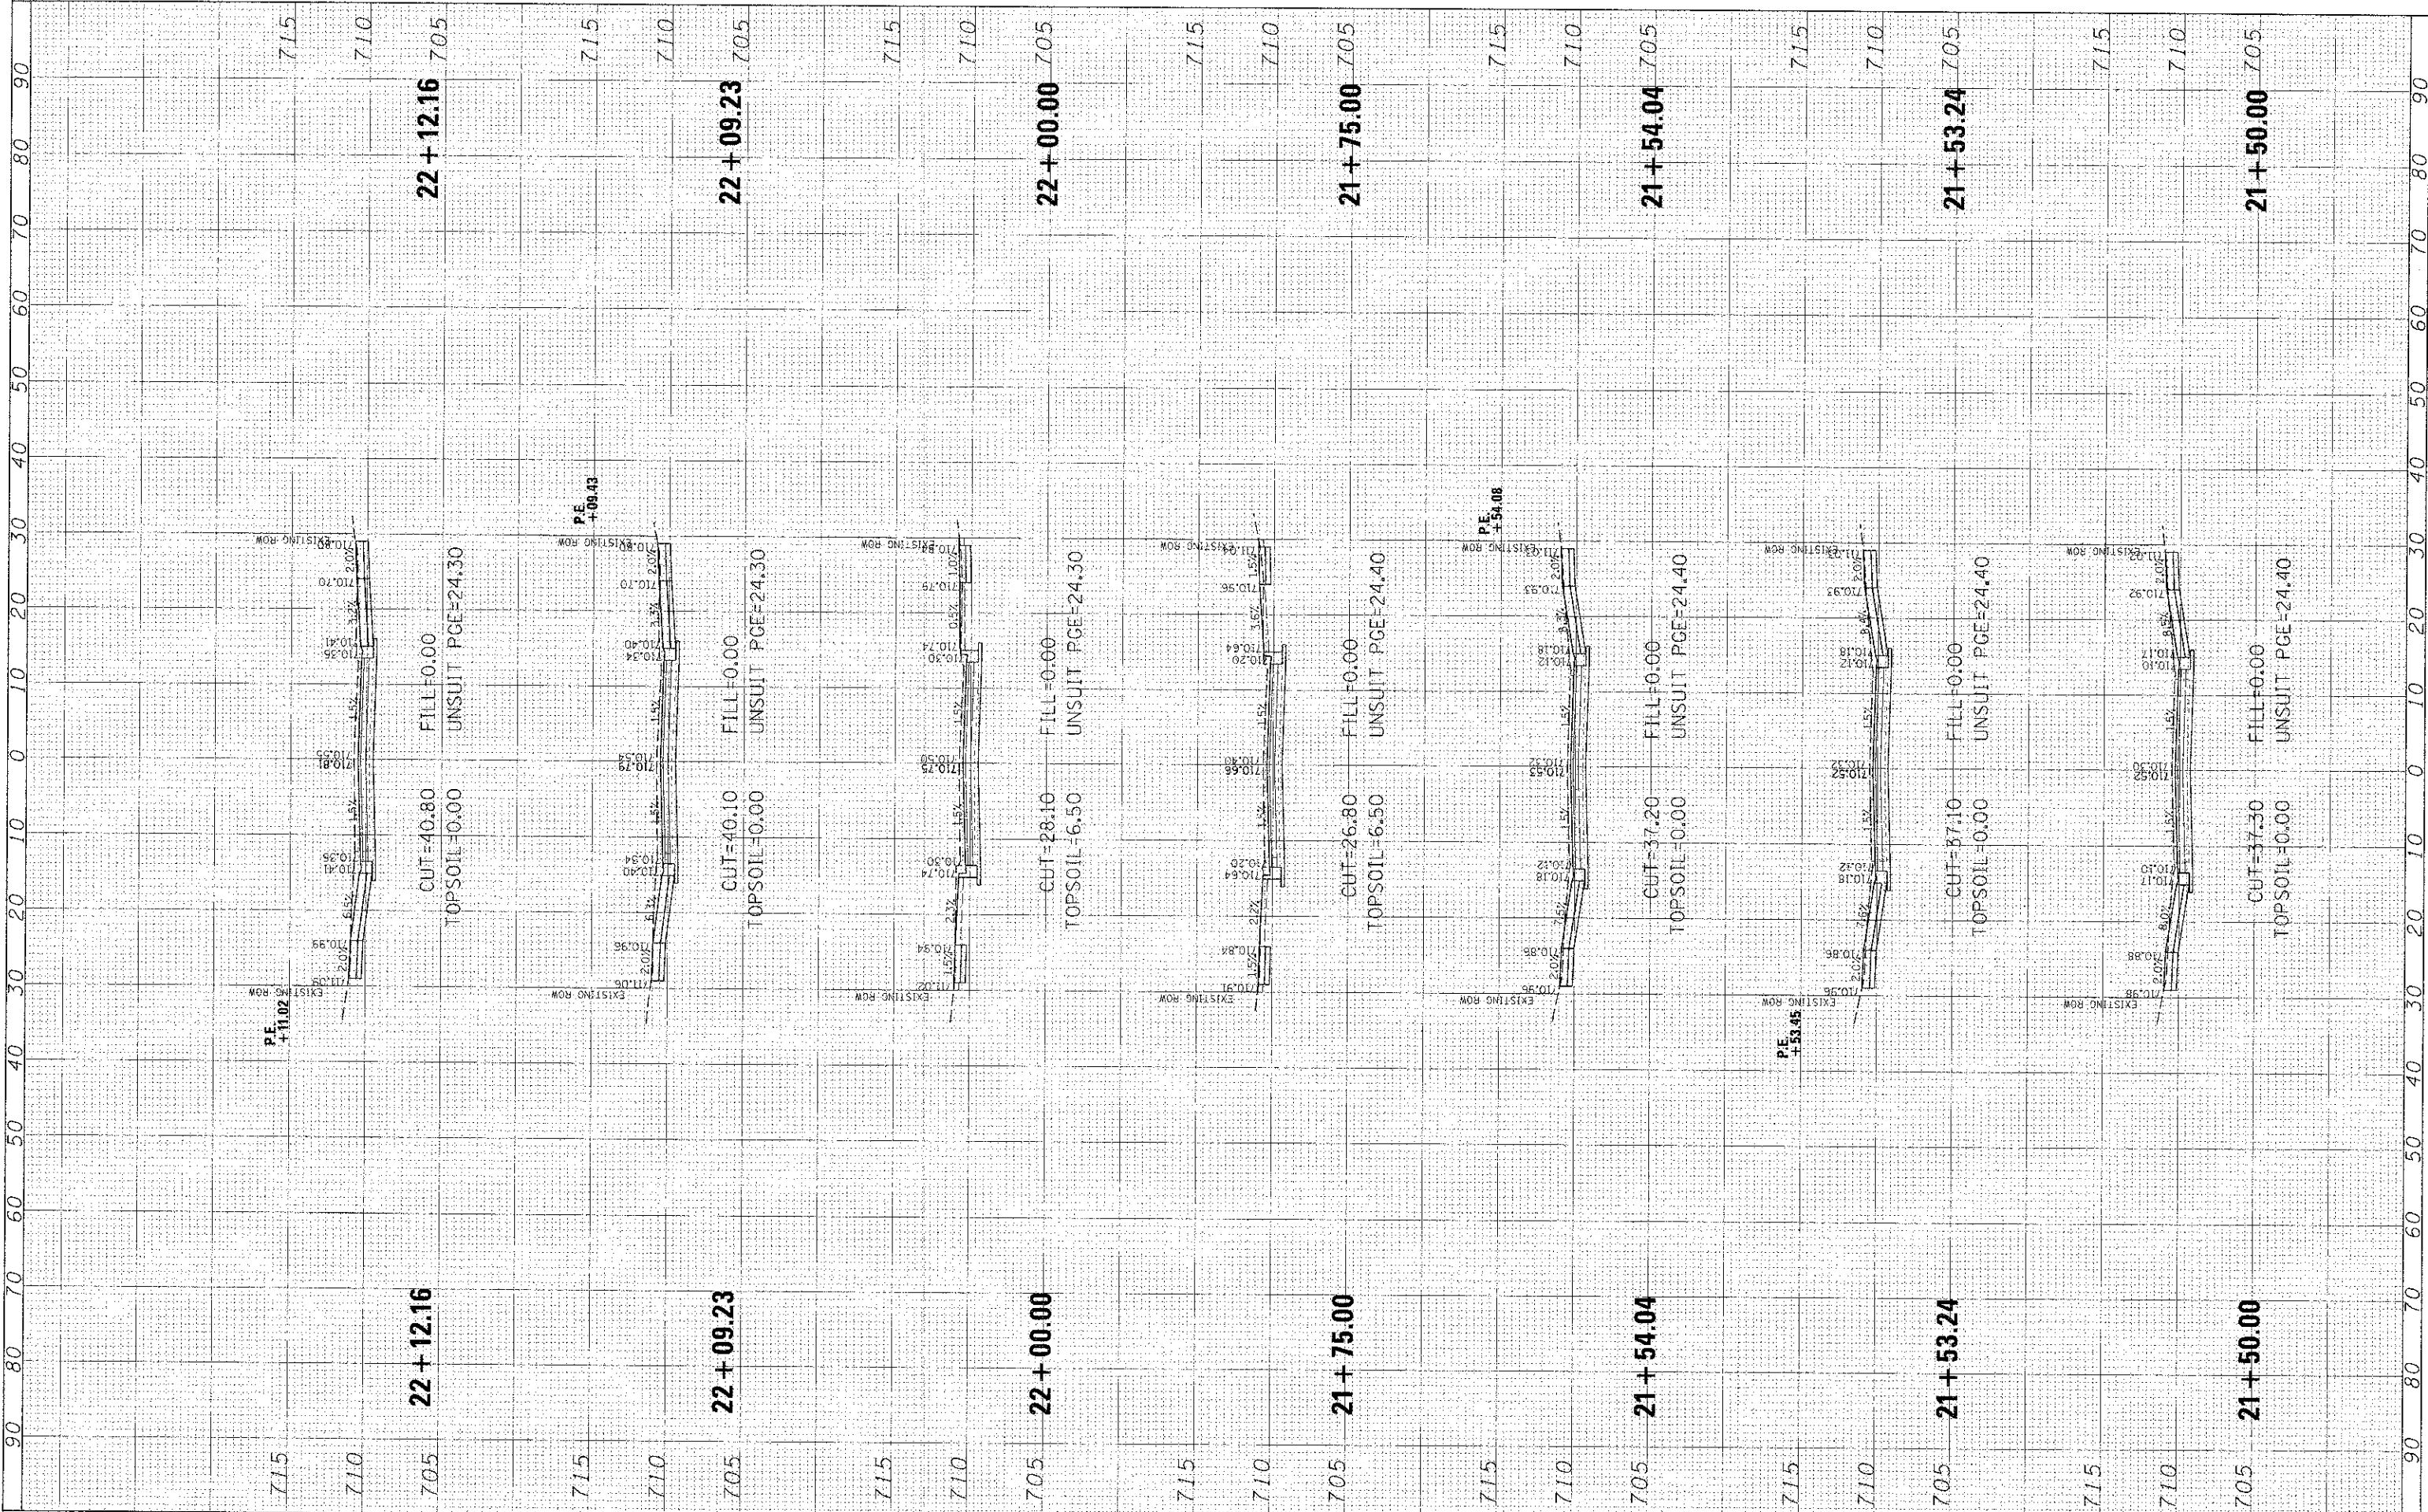

CHRISTOPHER B. BURKE ENGINEERING, LTD. 1938 E. Lincoln Highway, Suite 212 New Lenox, Illinois 60451 (815) 483-9050	USER NAME = mko/price	DESIGNED <i>CJM</i>	REVISED
	DRAWN <i>MAX</i>	CHECKED <i>DV</i>	REVISED
	SCALE = 1"=10'	DATE	REVISED
	PLDT DATE = 1/3/2013	DATE	REVISED
			REVISED

STATE OF ILLINOIS	
DEPARTMENT OF TRANSPORTATION	
SCALE: SHEET 37 OF 59 SHEETS STA. 21+50.00 TO STA. 22+12.16	

HAVEN AVENUE			
F.A.J. RTE.	SECTION	COUNTY	TOTAL SHEETS
1037	10-00024-00-FP	COOK	59
			SHEET NO.
			37
CONTRACT NO. 63773			

ILLINOIS FED. AID PROJECT	
---------------------------	--

PLN1183981-Civil\Xa Haven_118398.dwg