


DATE	BY
SUBMITTED	
REVISION	
NOTED	
APPROVED	

DATE	BY
SURVEYED	
PLOTTED	
NOTED	
APPROVED	

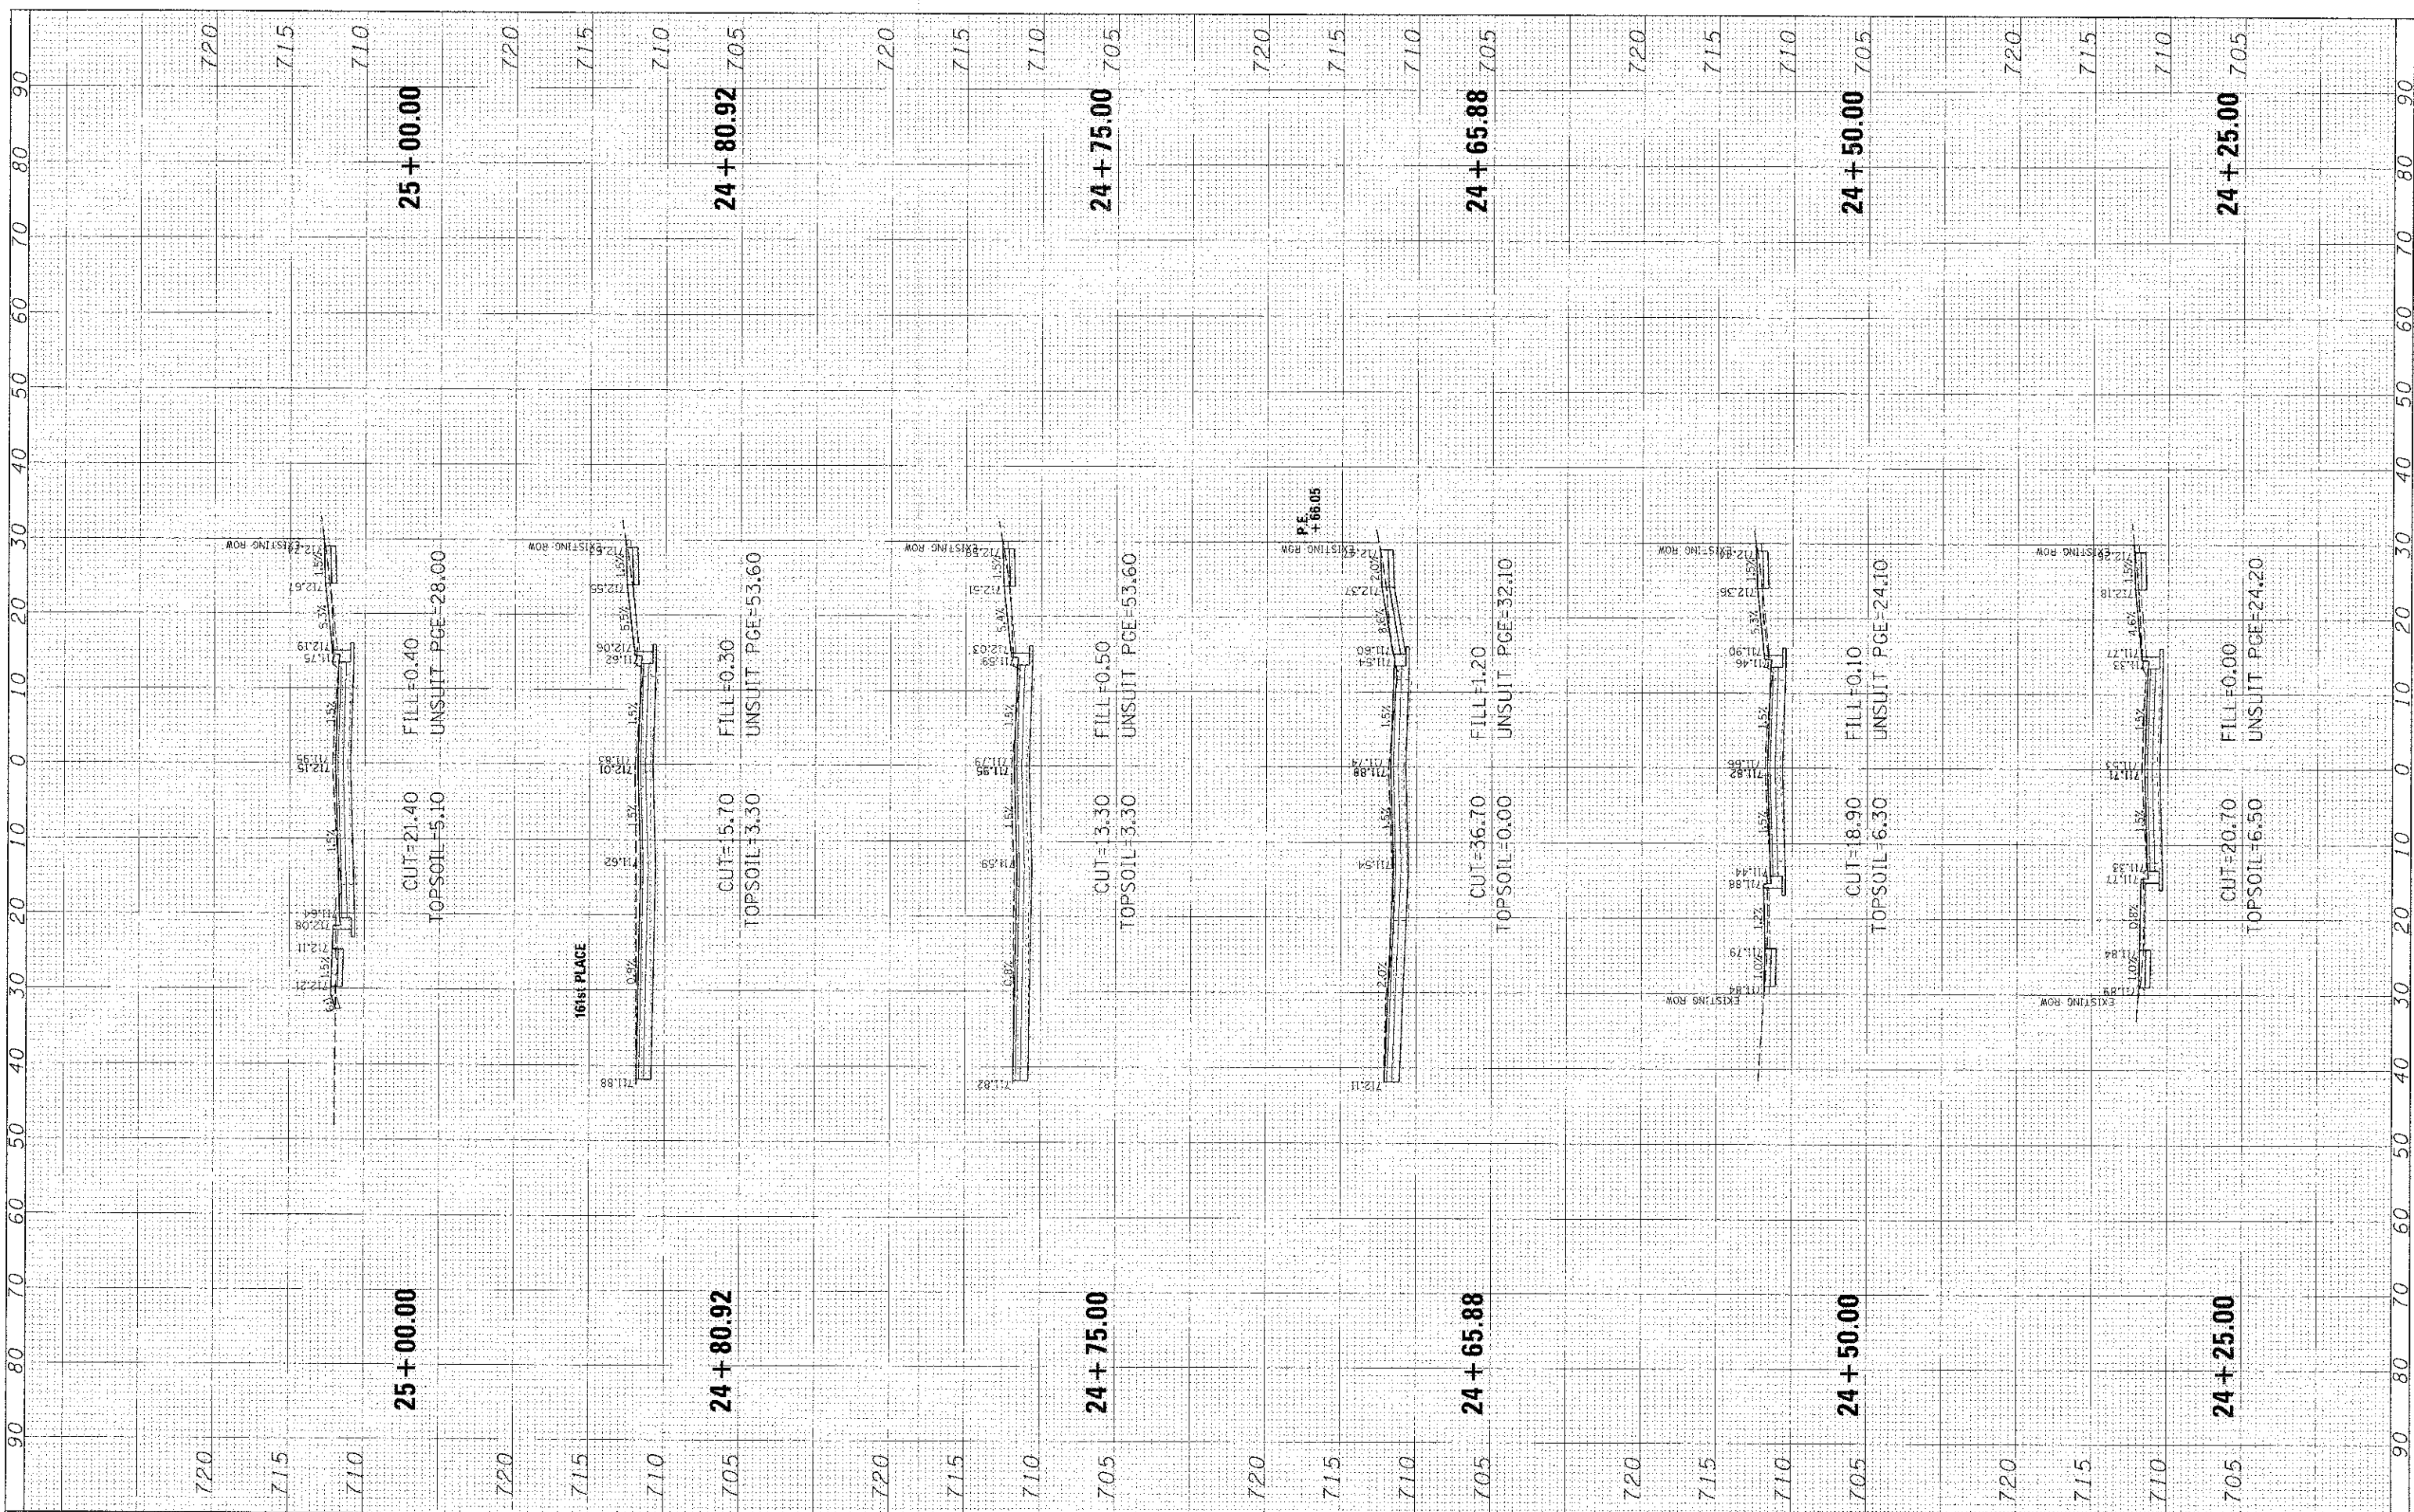

**GBB** CHRISTOPHER B. BURKE  
ENGINEERING, LTD.  
1938 E. Lincoln Highway, Suite 212  
New Lenox, Illinois 60451  
(815) 463-9050

DESIGNED	CJM
DRAWN	MAK
CHECKED	DV
DATE	

REVISION	
REVISION	
REVISION	
REVISION	

**STATE OF ILLINOIS  
DEPARTMENT OF TRANSPORTATION**

**HAVEN AVENUE**

SCALE: SHEET 40 OF 59 SHEETS STA. 24+25.00 TO STA. 25+00.00

F.A.U. RTE.	SECTION	COUNTY	TOTAL SHEETS	SHEET NO.
1037	10-00024-00-FP	COOK	59	40
CONTRACT NO. 63773				

ILLINOIS FED. AID PROJECT