


FILE	SUPPRESSED	BY	DATE
SHEET	PLOTTED		
NOTE BOOK	TEMPLATE		
NUMBERS	AREAS		
	AREAS		

DATE	
BY	
DATE	
BY	
DATE	
BY	

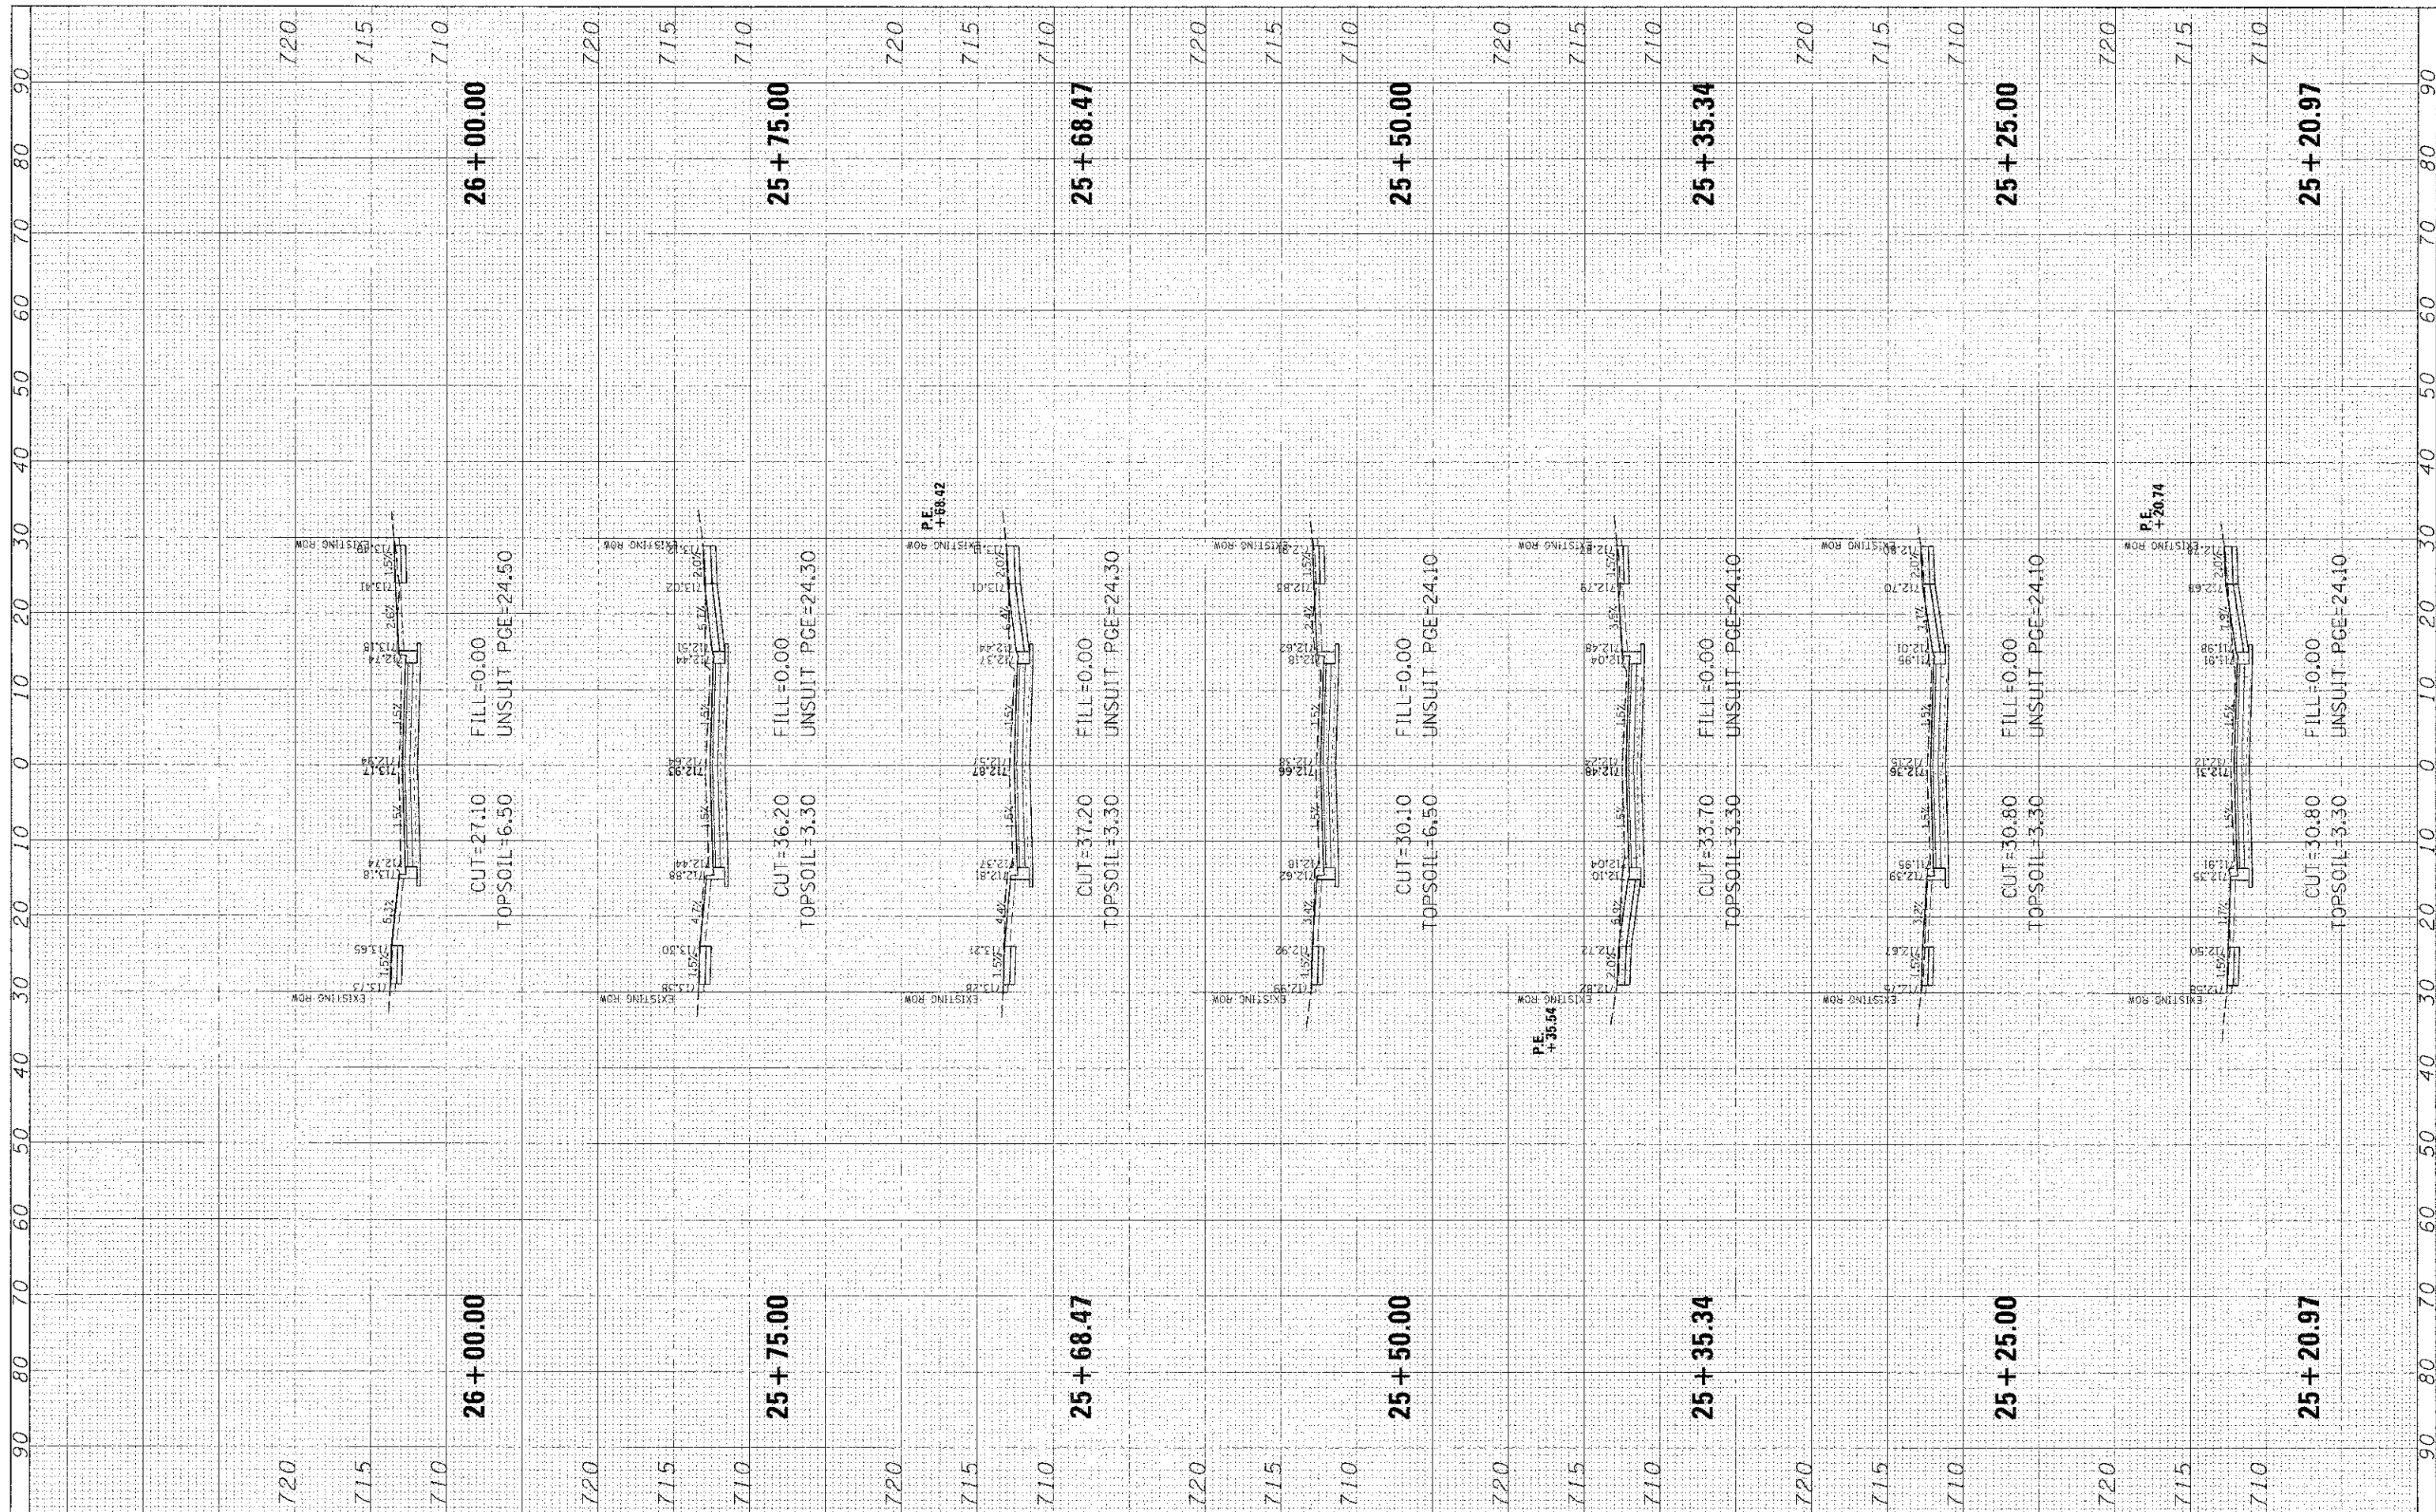

**CHRISTOPHER B. BURKE**  
ENGINEERING, LTD.  
1938 E. Lincoln Highway, Suite 212  
New Lenox, Illinois 60451  
(815) 463-9050

USER NAME: moenzu  
PLOT SCALE: 1"=10'  
PLOT DATE: 1/25/2013

DESIGNED: CJM  
DRAWN: MAK  
CHECKED: DV  
DATE: -

REVISED: -  
REVISED: -  
REVISED: -  
REVISED: -

STATE OF ILLINOIS  
DEPARTMENT OF TRANSPORTATION

HAVEN AVENUE

SCALE: SHEET 41 OF 59 SHEETS STA. 25+20.97 TO STA. 26+00.00

F.A.U. RTE.	SECTION	COUNTY	TOTAL SHEETS	SHEET NO.
1037	10-00024-00-FP	COOK	59	41
CONTRACT NO. 63773			ILLINOIS, FEB. A29 PROJECT	