


FINAL	DATE
SURVEY	BY
PLAT ID	
NOTE BOOK	
AREAS	
AREAS CHECKED	

DATE	BY
DESIGNED	
DRAWN	
CHECKED	
DATE	

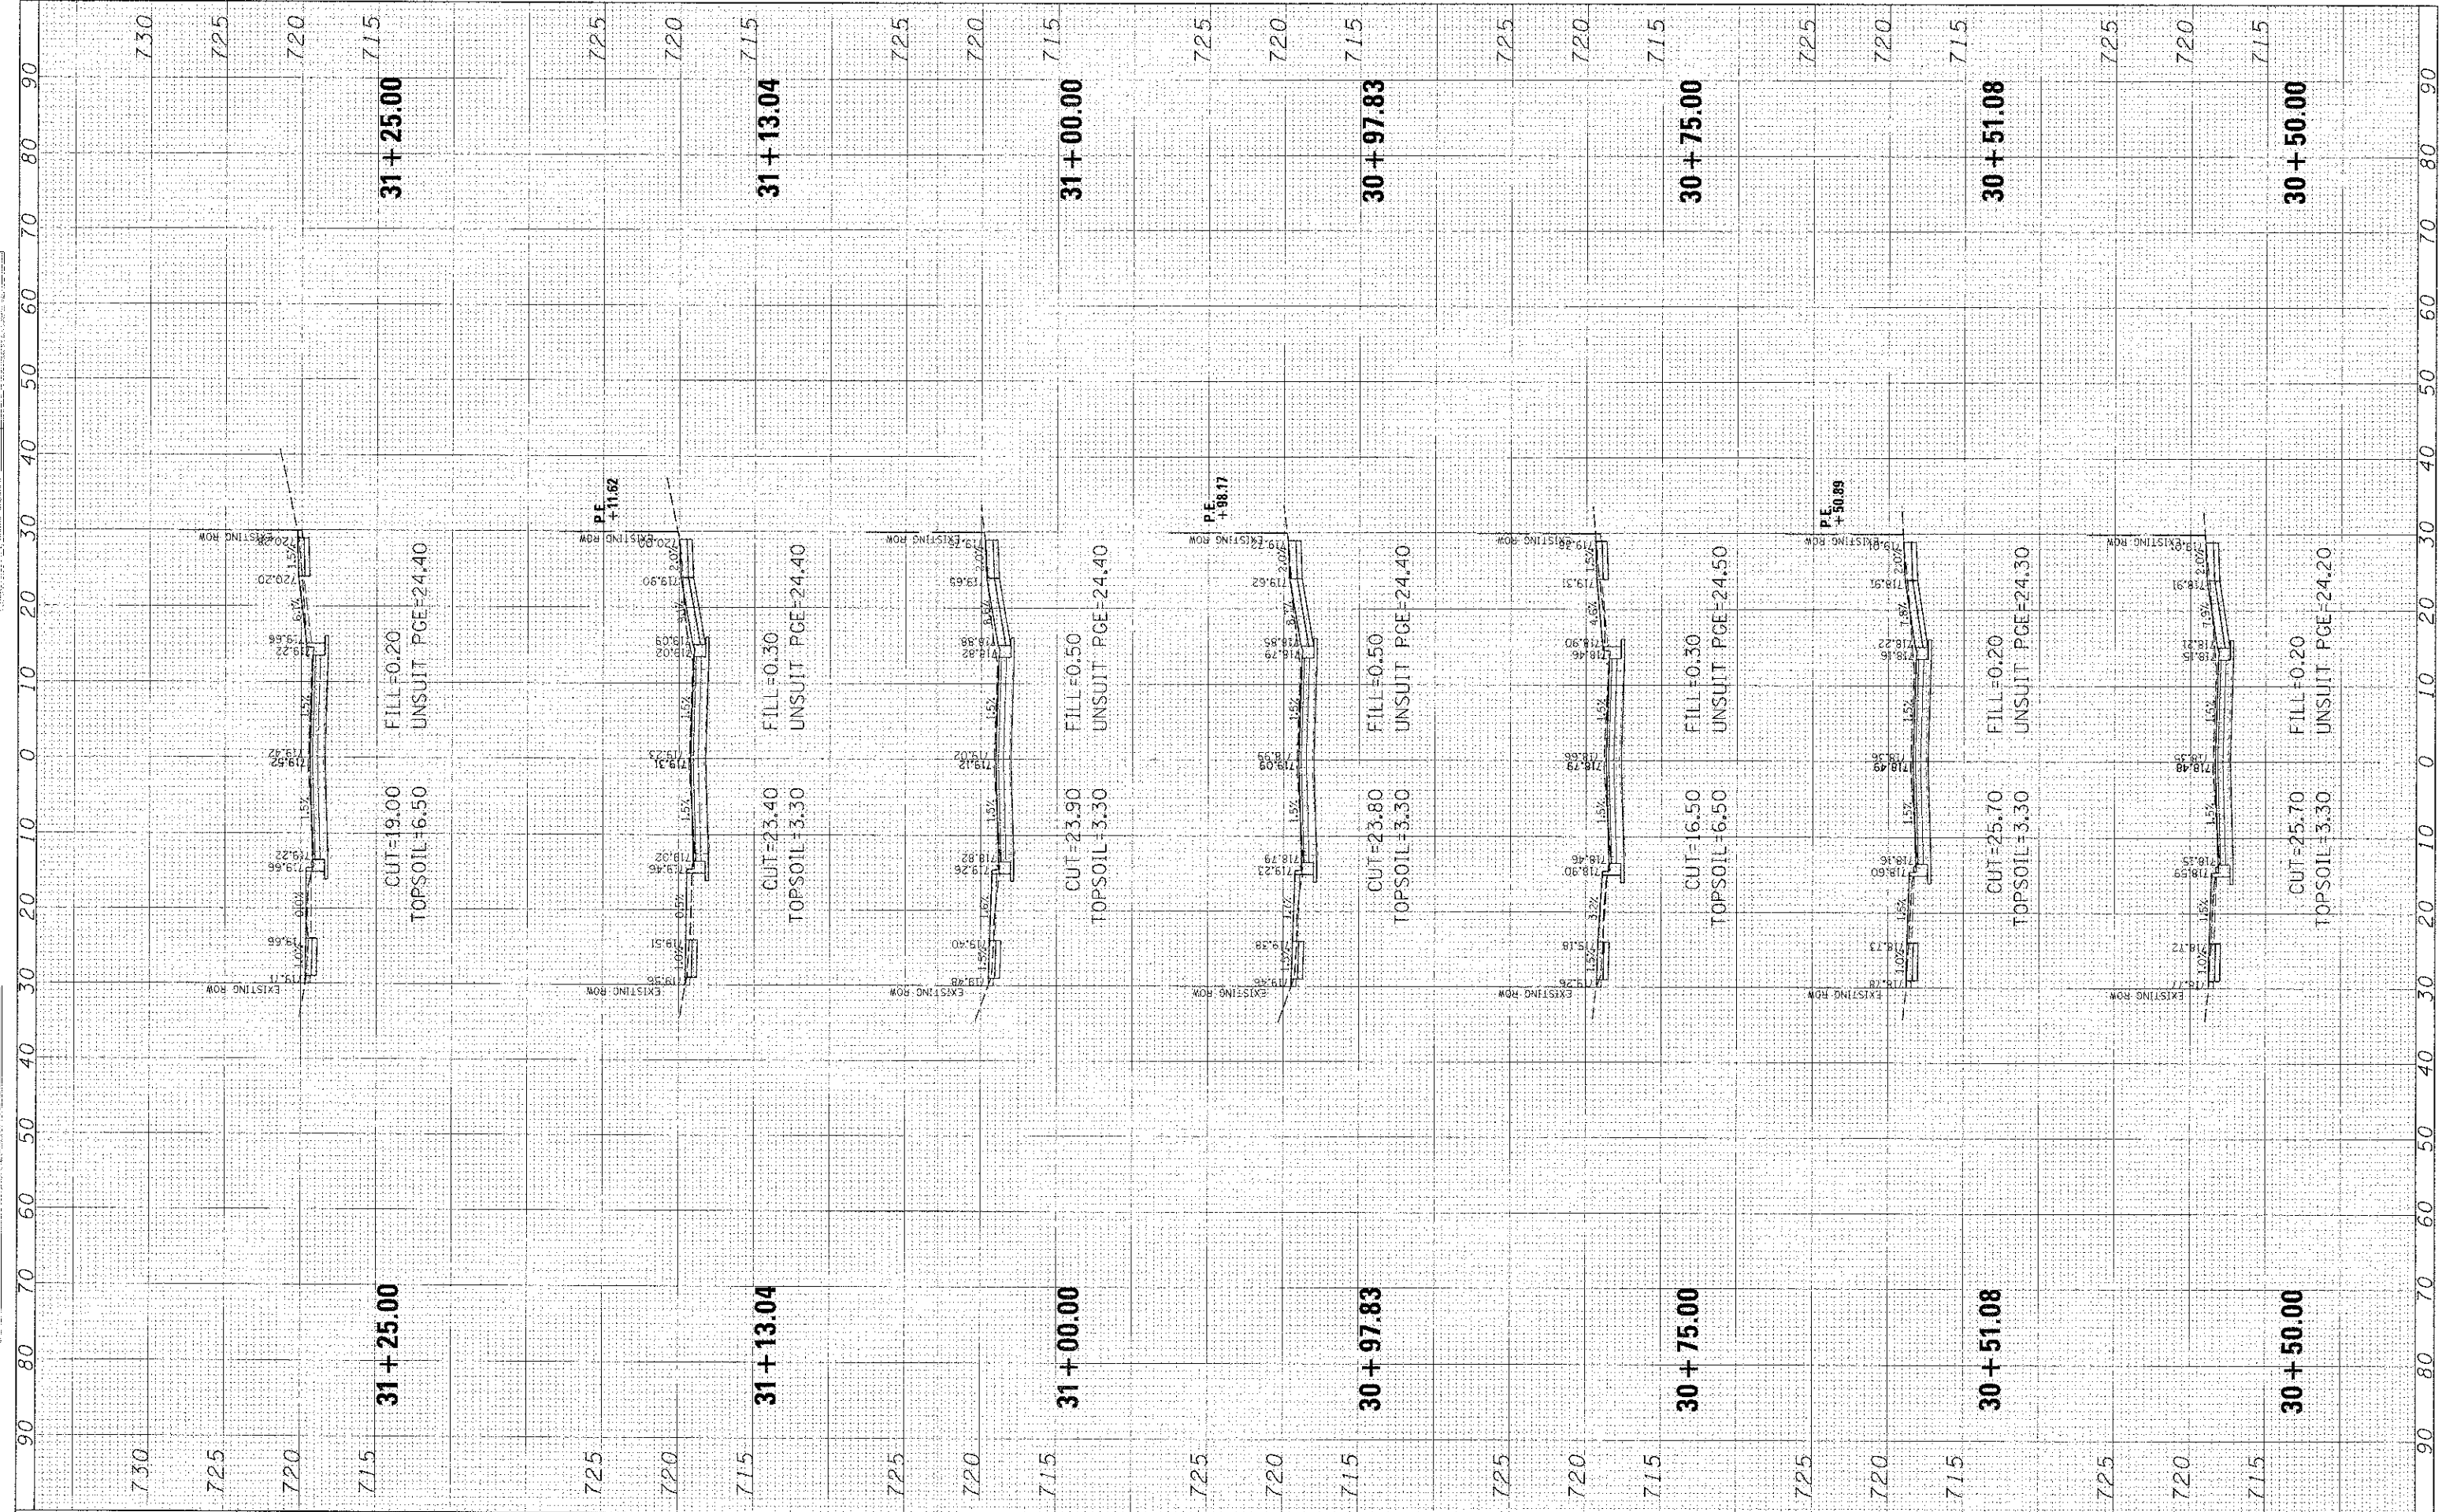

**CHRISTOPHER B. BURKE**  
ENGINEERING, LTD.  
1938 E. Lincoln Highway, Suite 212  
New Lenox, Illinois 60451  
(815) 463-0050

USER NAME = mkaoooc  
 PLOT SCALE = 1" = 40'  
 PLOT DATE = 1/3/2013

DESIGNED *CJM*  
 DRAWN *MAK*  
 CHECKED *DV*  
 DATE

REVISED -  
 REVISED -  
 REVISED -  
 REVISED -

**STATE OF ILLINOIS  
DEPARTMENT OF TRANSPORTATION**

**HAVEN AVENUE**

SCALE: SHEET 46 OF 59 SHEETS STA. 30+50.00 TO STA. 31+25.00

F.A.J. RTE. 1037	SECTION 10-00024-00-FP	COUNTY COOK	TOTAL SHEETS 59	SHEET NO. 46
CONTRACT NO. 63773			ILLINOIS FED. AID PROJECT	