


FINAL	SUBMITTED	DATE
SUPPORT	BY	
NOTE BOOK	BY	
AREA	DATE	
NO.		

ORIGINAL	DATE
REVISED	
BY	
DATE	
NO.	

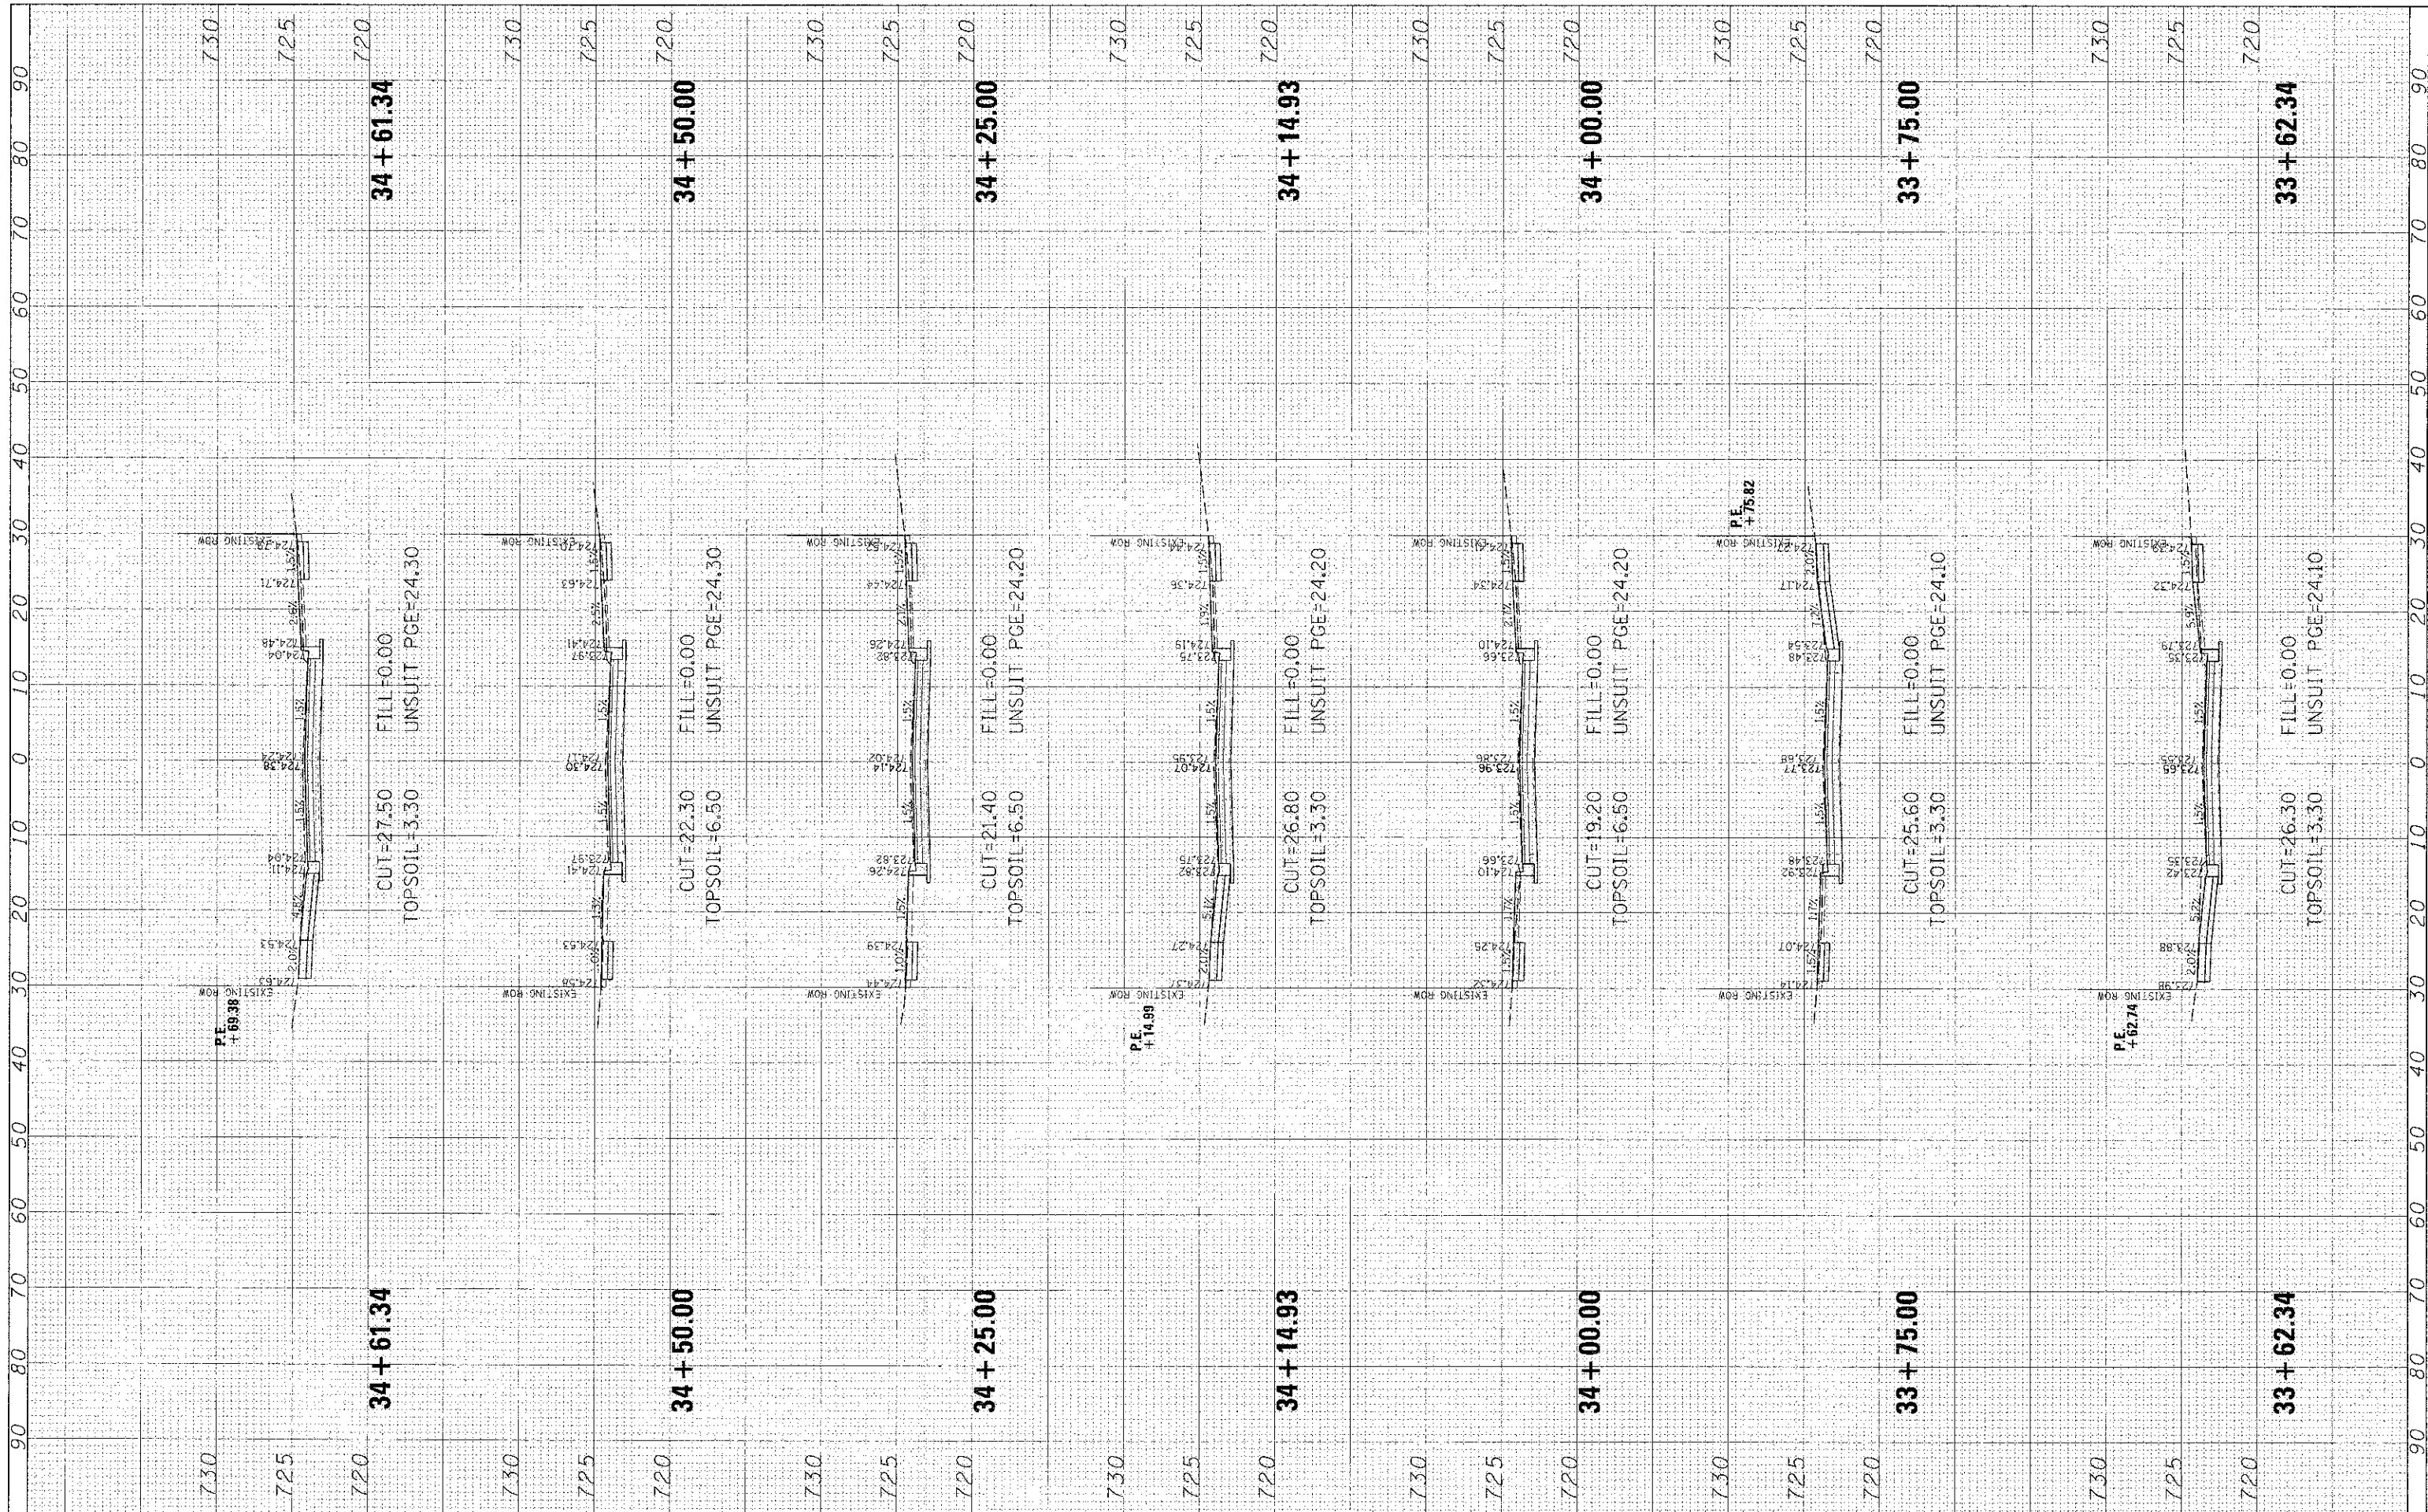

**CHRISTOPHER B. BURKE**  
ENGINEERING, LTD.  
1938 E. Lincoln Highway, Suite 212  
New Lenox, Illinois 60451  
(815) 463-9050

USER NAME	mkcance
DESIGNED	CJM
DRAWN	MAK
CHECKED	DV
DATE	

REVISION	
REVISION	
REVISION	
REVISION	

**STATE OF ILLINOIS**  
**DEPARTMENT OF TRANSPORTATION**

**HAVEN AVENUE**

SCALE: SHEET 49 OF 59 SHEETS STA. 33+62.34 TO STA. 34+61.34

F.A.L. RTE.	SECTION	COUNTY	TOTAL SHEETS
1037	10-00024-00-FP	COOK	59 49
CONTRACT NO. 63773			

PN:10390\C:\1\Xs\haven\_110398.dgn