



PLAN	SURVEYED	BY	DATE
	PLOTTED		
	NOTE BOOK		
	NO.		
	CARD FILE NAME		

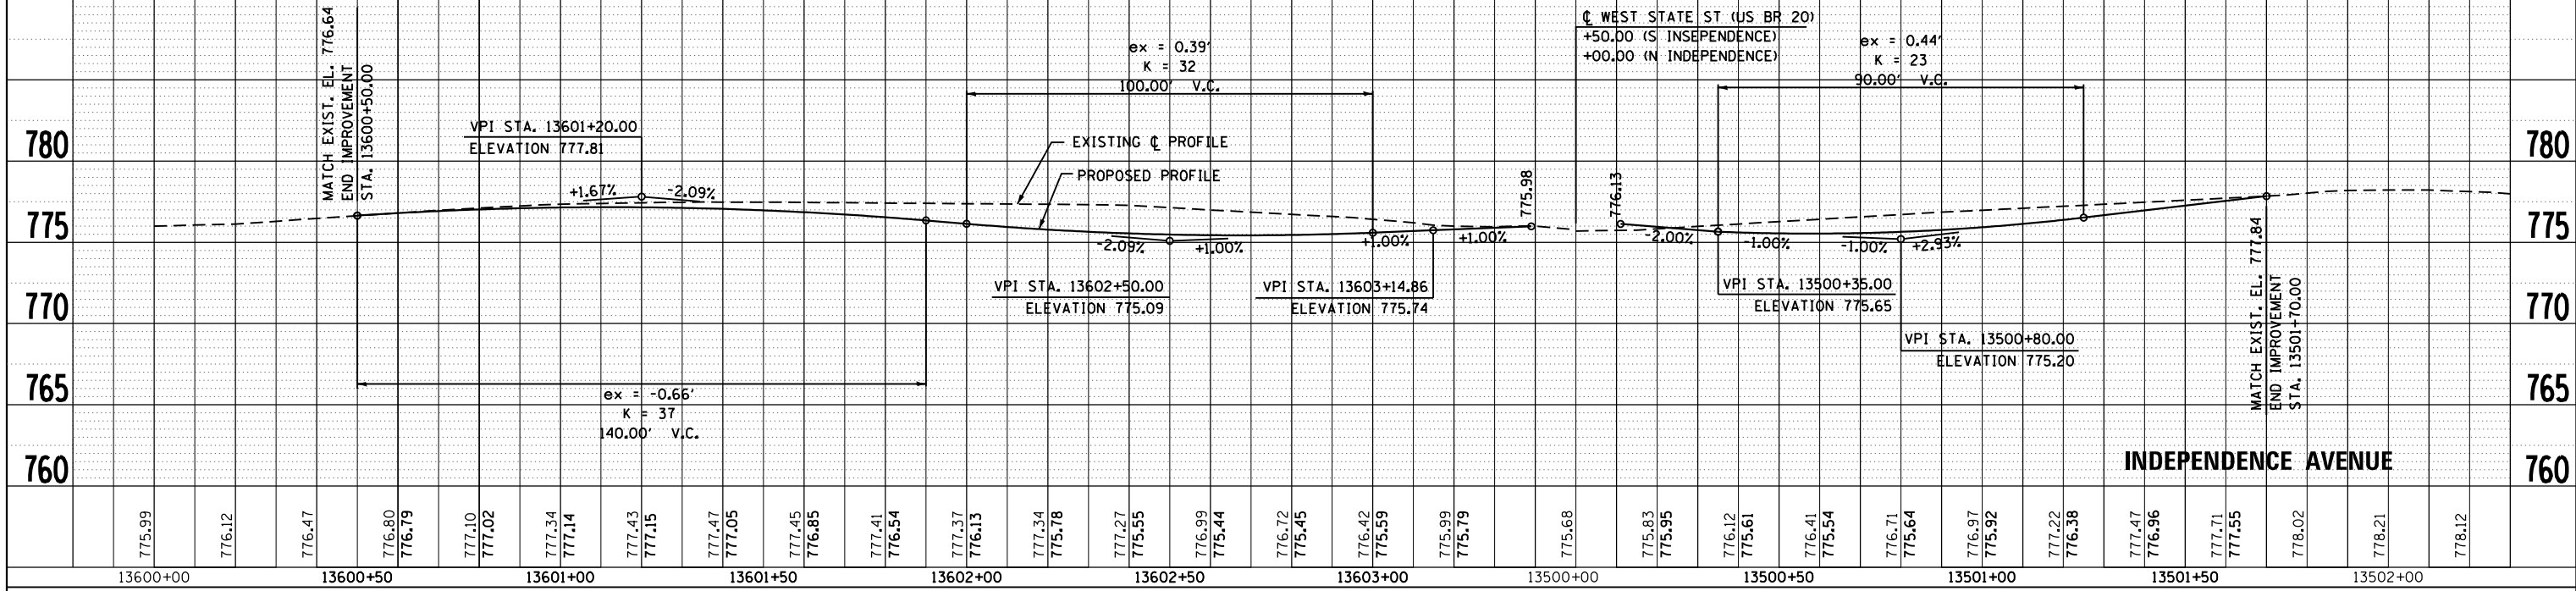

PROFILE	SURVEYED	BY	DATE
	GRADES CHECKED		
	STRUCTURE NOTATIONS CHECKED		
	NO.		

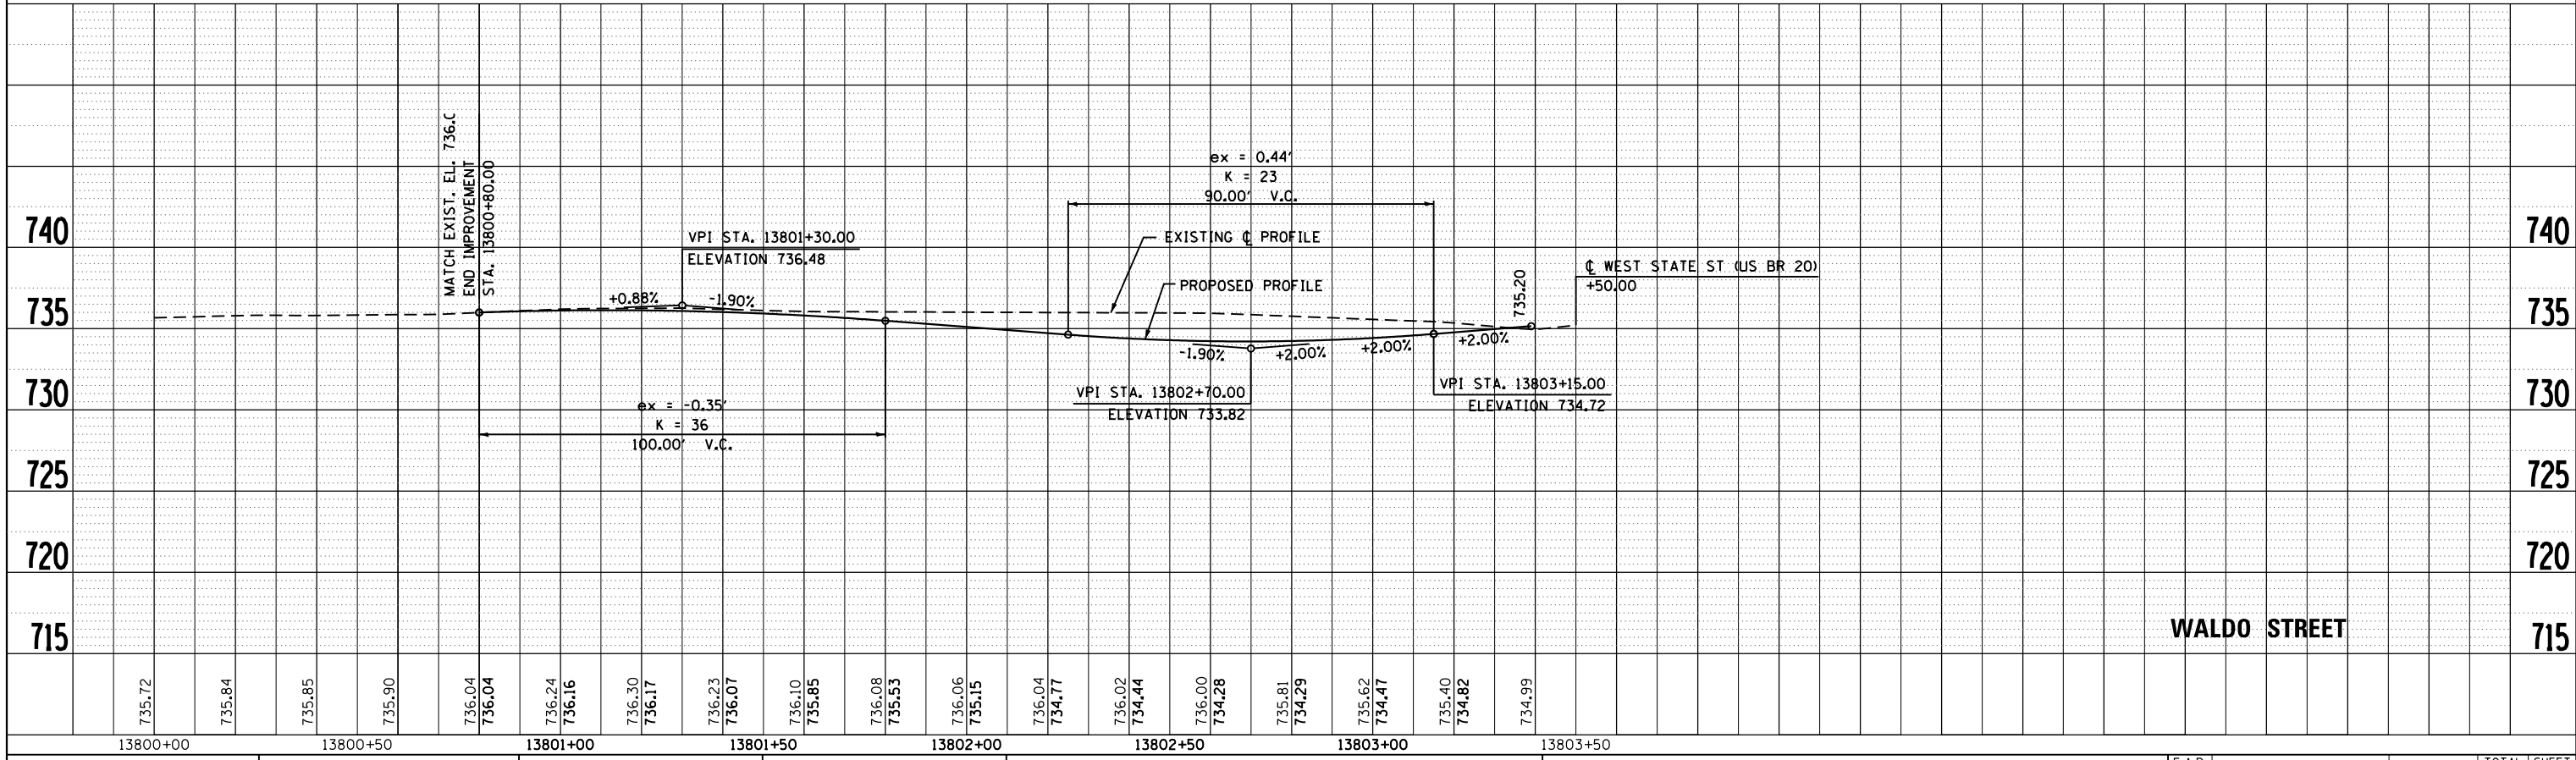

McDonough Associates Inc.  
Engineers / Architects  
130 East Randolph Street Chicago, Illinois 60601

FILE NAME =	USER NAME =	DESIGNED -	REVISED -
c:\pwork\pwork\dot\dossdd\0317615\0264750	dossdd	JWM	-
		DRAWN -	REVISED -
		JPF	-
		CHECKED -	REVISED -
		RCH	-
		DATE -	REVISED -
		\$SUBDATE\$	-

STATE OF ILLINOIS  
DEPARTMENT OF TRANSPORTATION

SCALE:	SHEET NO. 5 OF 11 SHEETS	STA.	TO STA.
--------	--------------------------	------	---------

F.A.P. RTE.	SECTION	COUNTY	TOTAL SHEETS	SHEET NO.
303	41R	WINNEBAGO	327	94
FED. ROAD DIST. NO. 2 ILLINOIS FED. AID PROJECT			CONTRACT NO. 64750	