


NOTE:  
SEE SHEET ER-1 FOR LEGEND

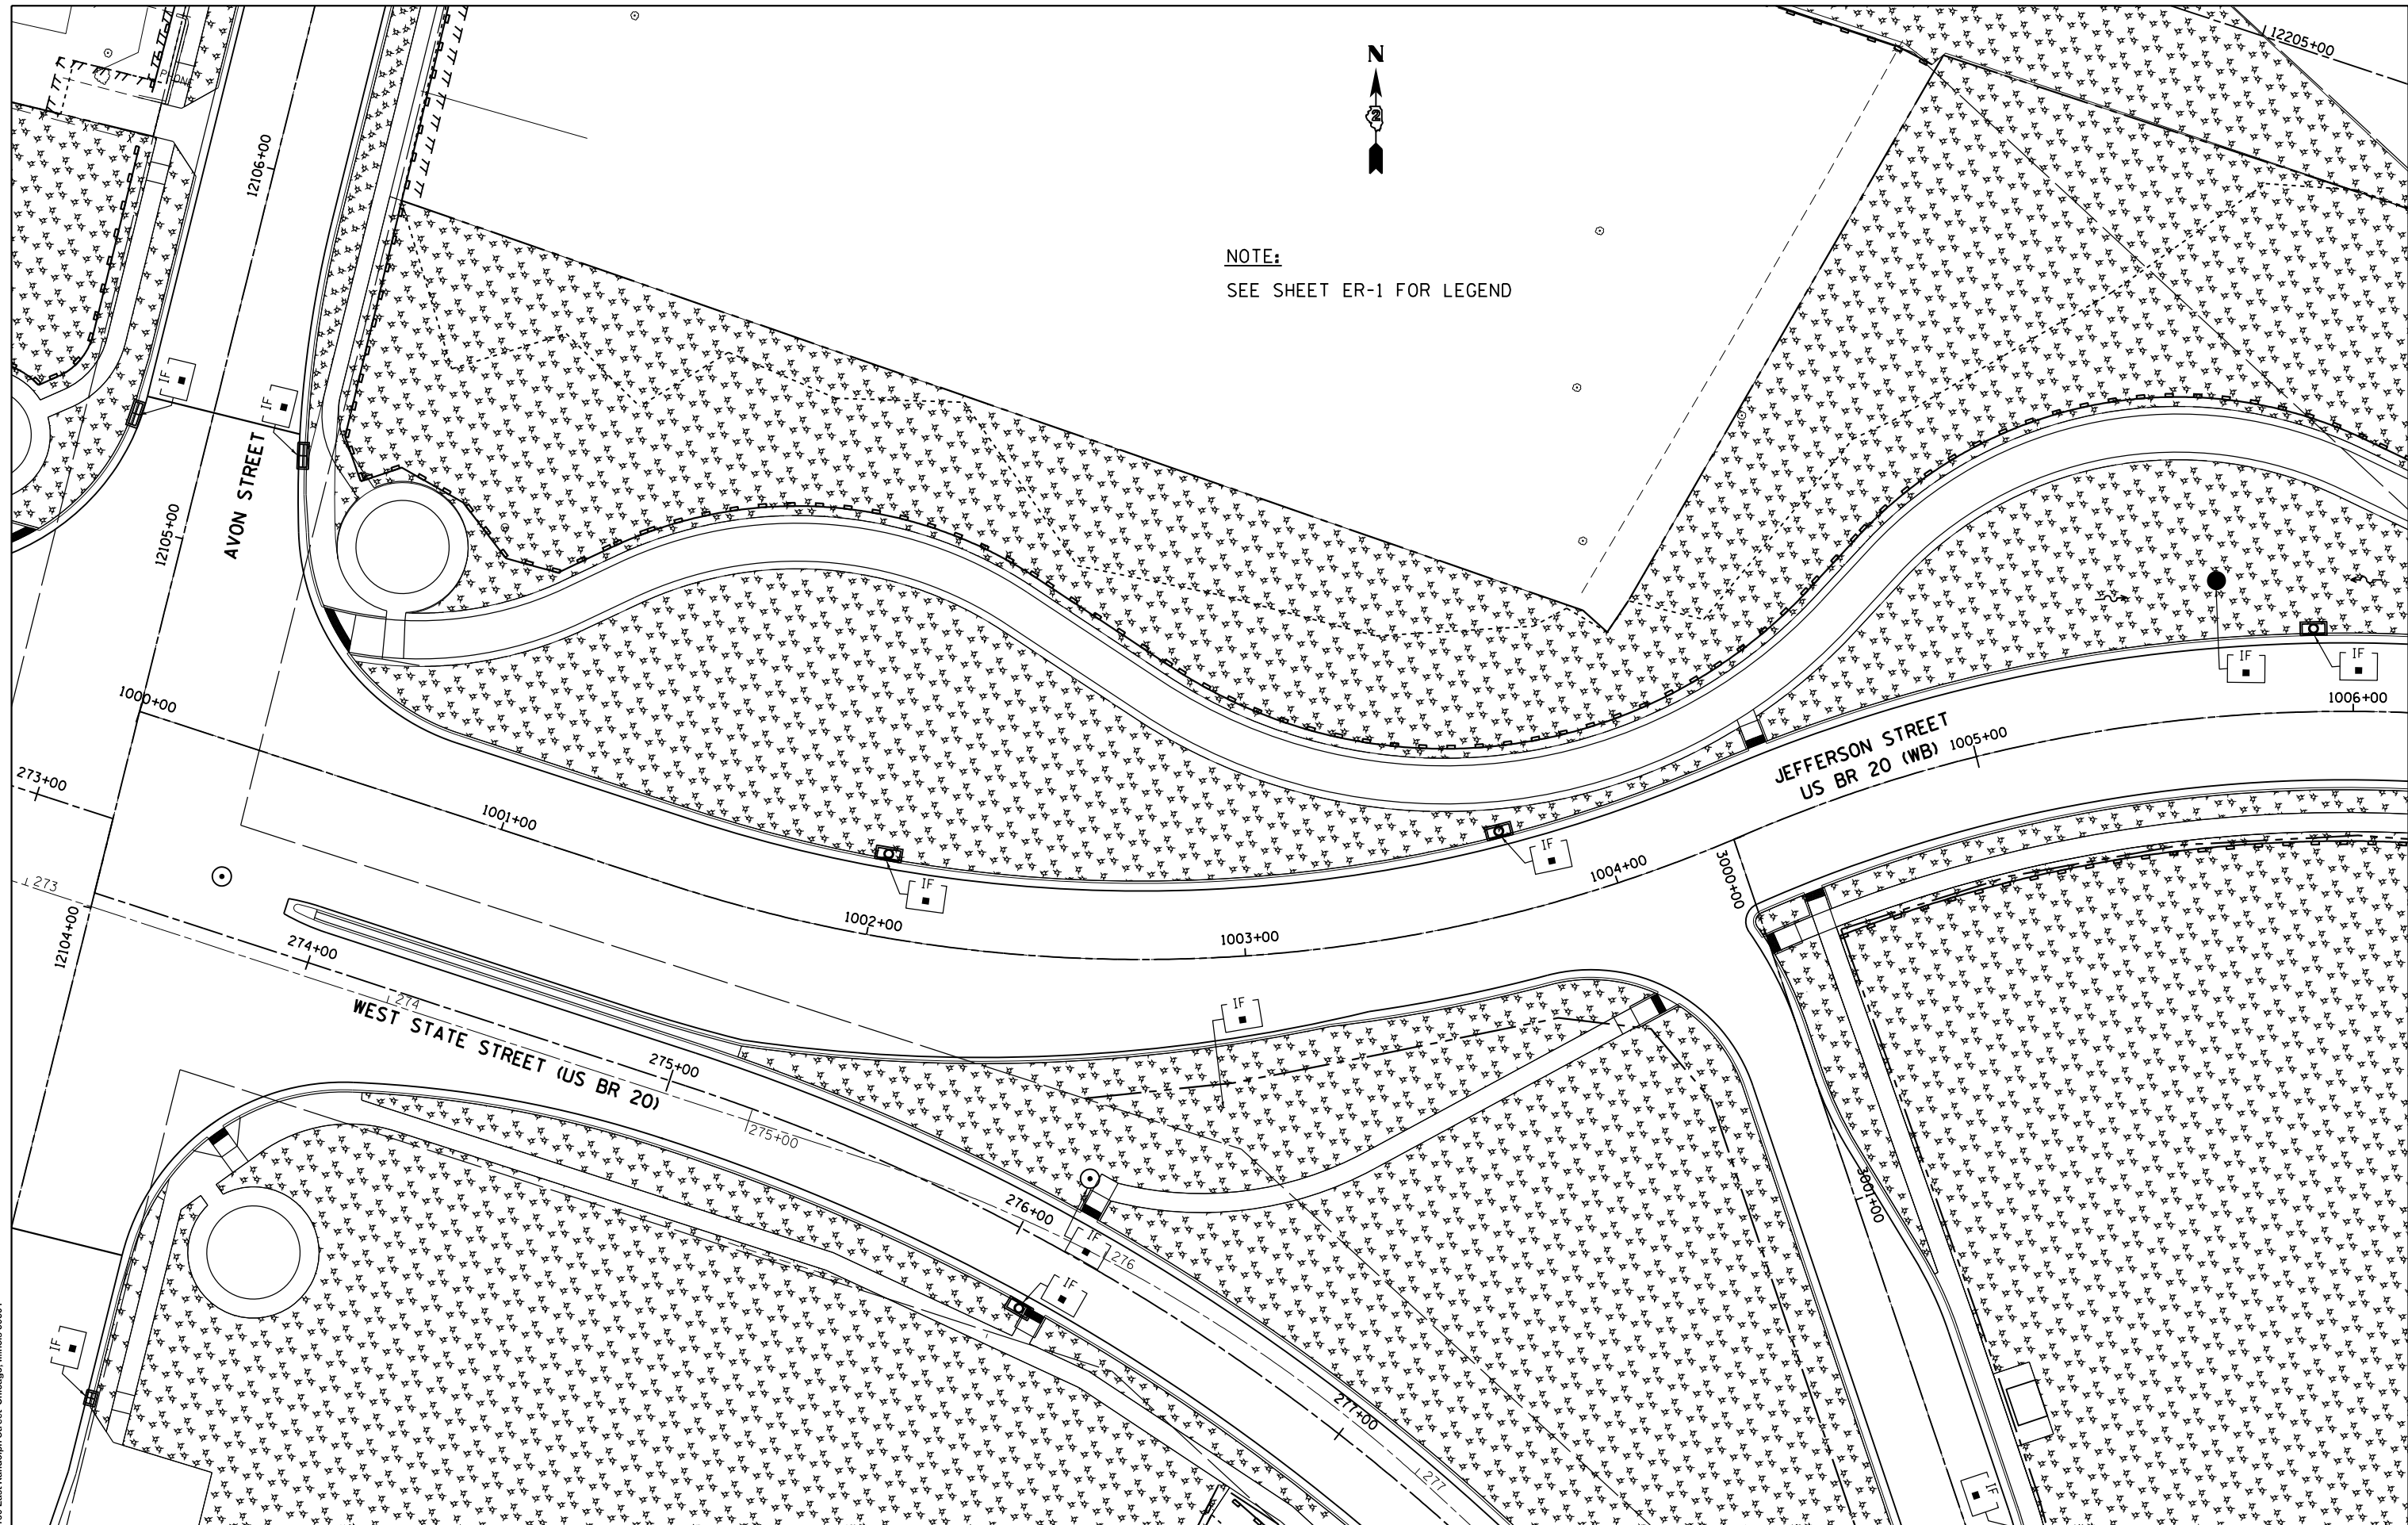

McDonough Associates Inc.  
Engineers / Architects  
130 East Randolph Street, Chicago, Illinois 60601

FILE NAME =  
c:\pwork\pwork\dot\dossdd\d0317618\026478

USER NAME = dossdd  
0-shr-er-142.dgn  
PLOT SCALE = 48.0000' / in.  
PLOT DATE = Mon Dec 17 14:33:59 2012

DESIGNED - EJD  
DRAWN - EJD  
CHECKED - RCH  
DATE - \$SUBDATE\$

REVISED -  
REVISED -  
REVISED -  
REVISED -

STATE OF ILLINOIS  
DEPARTMENT OF TRANSPORTATION

TEMPORARY EROSION AND SEDIMENT CONTROL PLAN  
JEFFERSON STREET

SCALE: SHEET NO. 22 OF 24 SHEETS STA. TO STA.

| F.A.P. RTE.                                     | SECTION | COUNTY    | TOTAL SHEETS       | SHEET NO. |
|---|---------|-----------|--------------------|-----------|
| 303   | 41R     | WINNEBAGO | 327                | 142       |
| FED. ROAD DIST. NO. 2 ILLINOIS FED. AID PROJECT |         |           | CONTRACT NO. 64750 |           |