


DATE	
BY	
FINAL SURVEY	SURVEYED
NOTE BOOK	PLOTTED
NO.	TEMPLATE
	AREAS
	CHECKED

DATE	
BY	
ORIGINAL SURVEY	SURVEYED
NOTE BOOK	PLOTTED
NO.	TEMPLATE
	AREAS
	CHECKED

McDonough Associates Inc.
 Engineers / Architects
 130 East Randolph Street Chicago, Illinois 60601

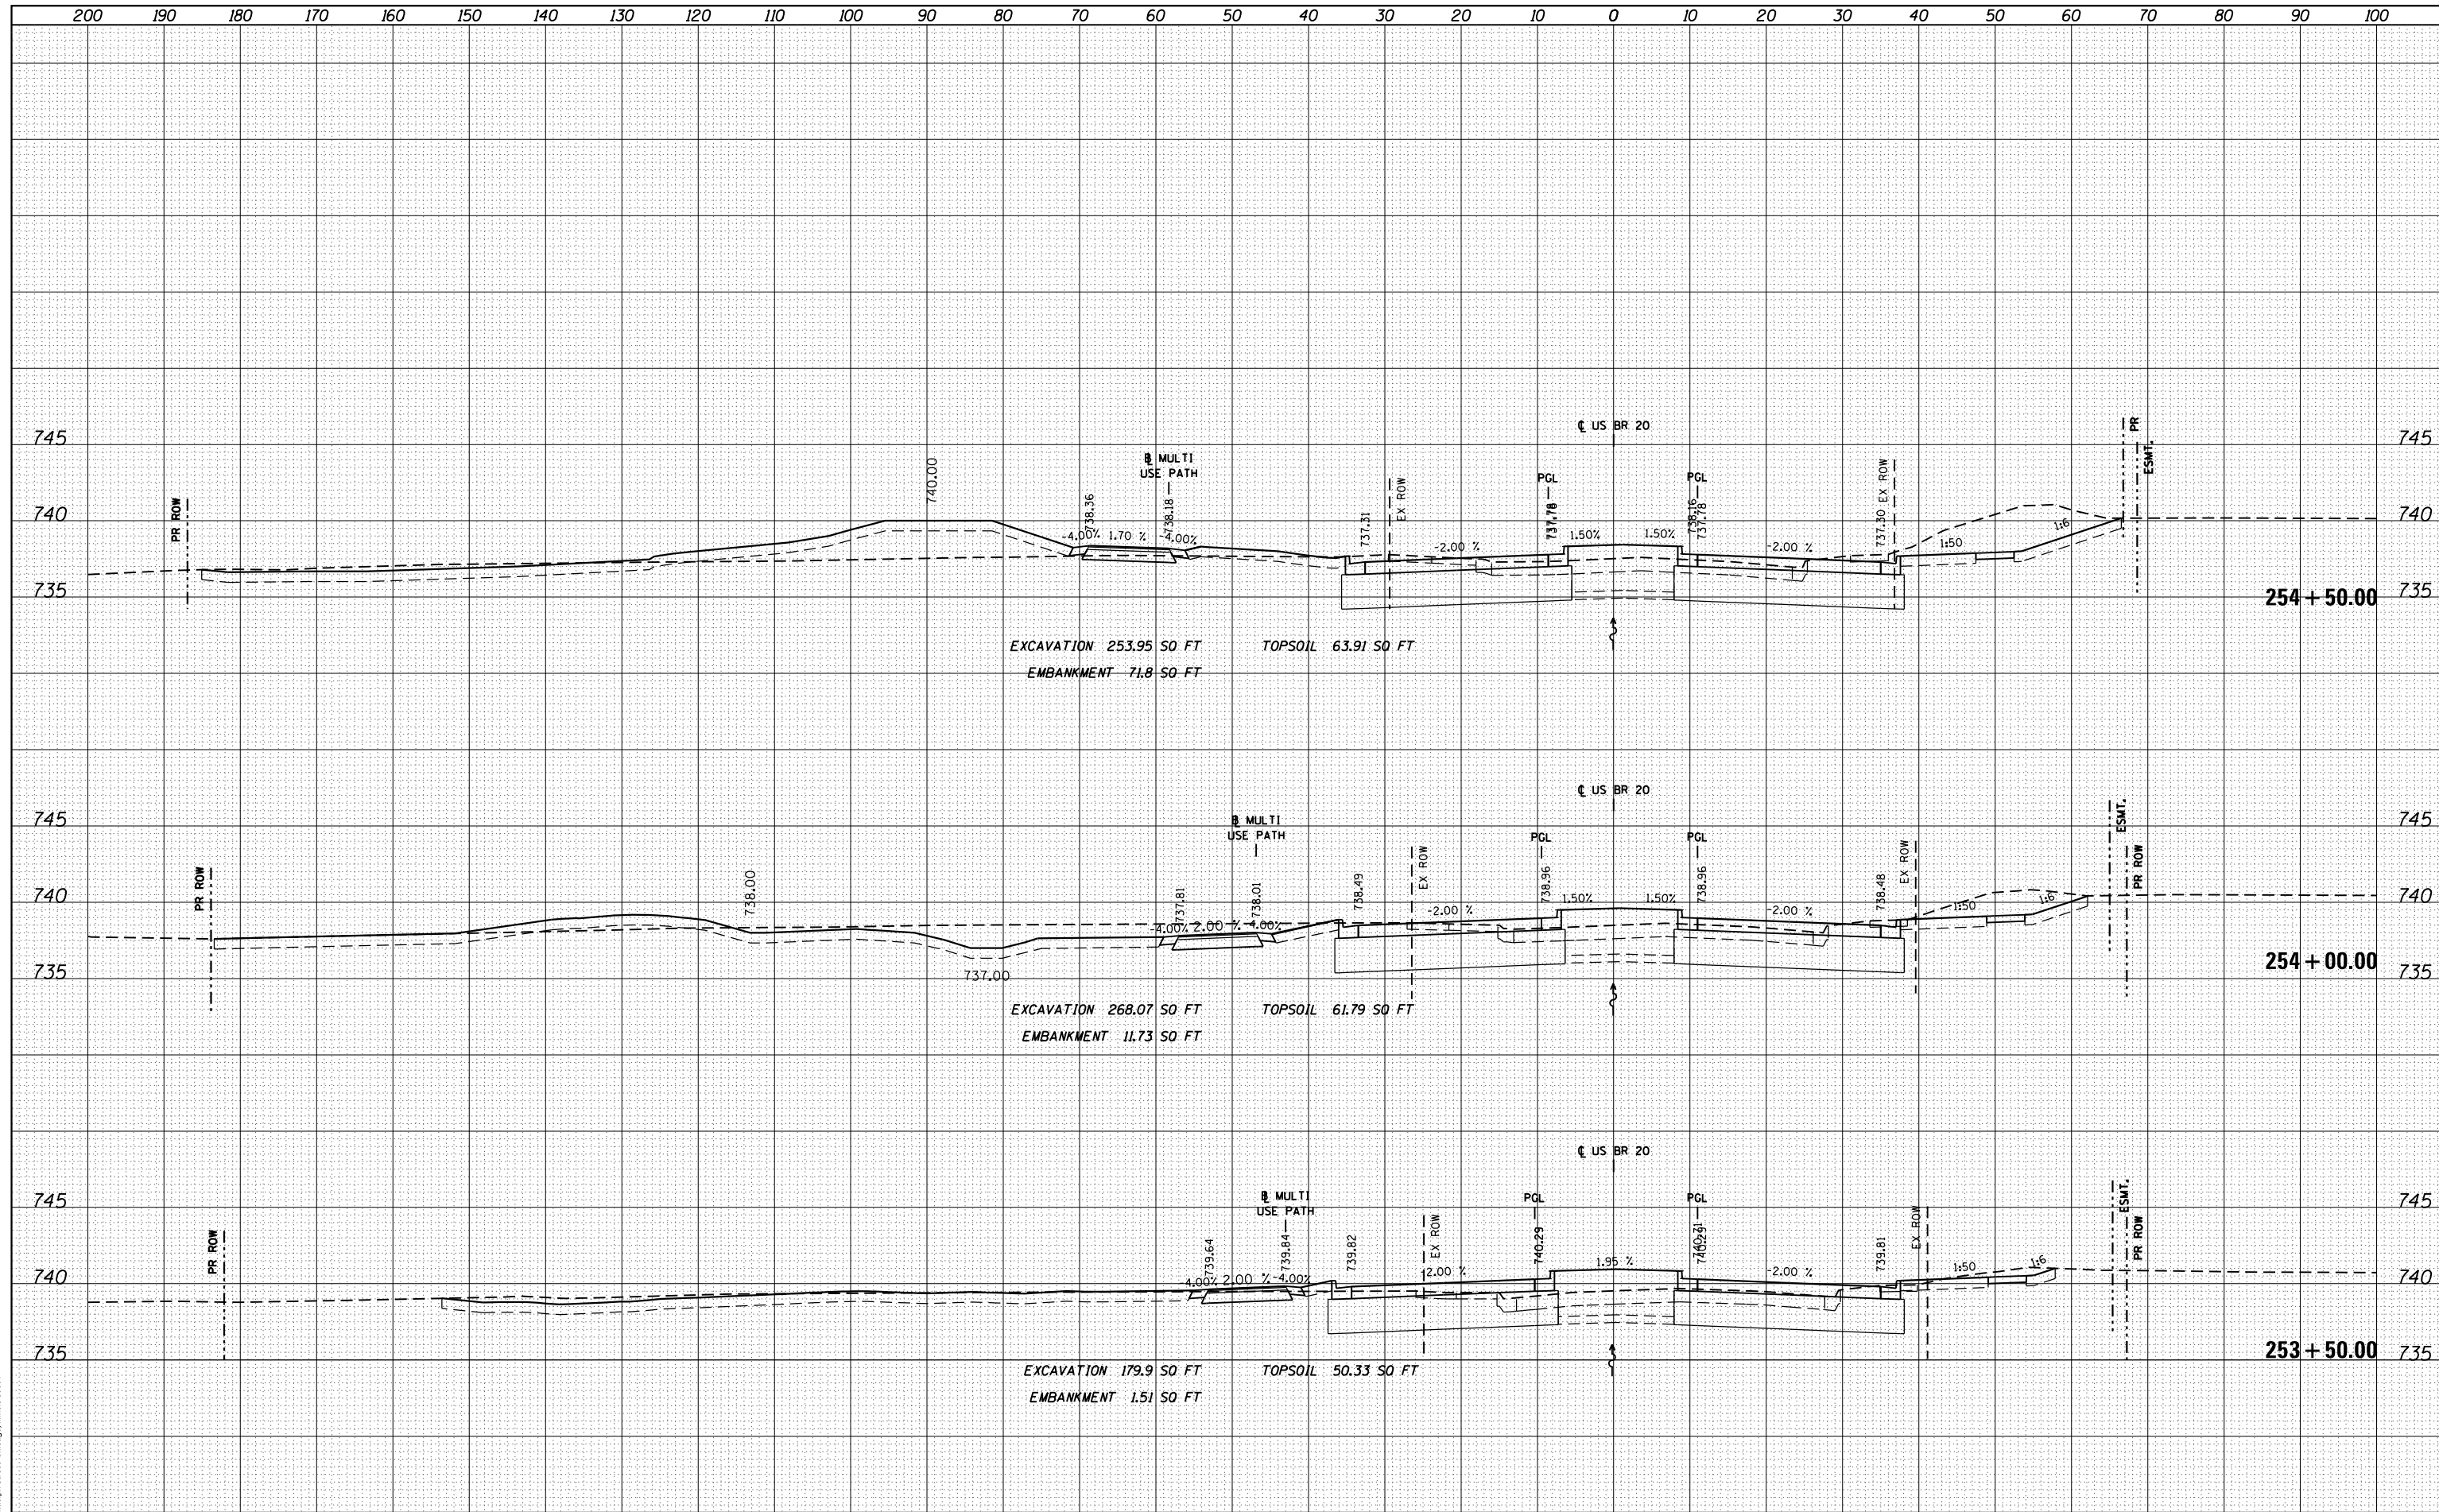

FILE NAME =	USER NAME = dossdd	DESIGNED - JWM	REVISED -	STATE OF ILLINOIS DEPARTMENT OF TRANSPORTATION	STATE (US BUS 20) CROSS SECTIONS		F.A.P. R.T.E.	SECTION	COUNTY	TOTAL SHEETS	SHEET NO.
es:\pw_work\pwtidot\dossdd\d0317626\0264750-sh	ssht-(pg242-273).dgn	DRAWN - JWM	REVISED -		303	41R	WINNEBAGO	327	252		
		CHECKED - RCH	REVISED -		CONTRACT NO. 64750						
PLOT DATE = Mon Dec 17 16:50:19 2012	DATE - \$SUBDATE\$	REVISED -			ILLINOIS FED. AID PROJECT						