


DATE	
BY	
FINISHED SURVEY	
PLOTTED	
TEMPLATE	
NOTE BOOK	
AREAS CHECKED	
NO.	

DATE	
BY	
ORIGINAL SURVEY	
PLOTTED	
TEMPLATE	
AREAS CHECKED	
NO.	

McDonough Associates Inc.
 Engineers / Architects
 130 East Randolph Street Chicago, Illinois 60601

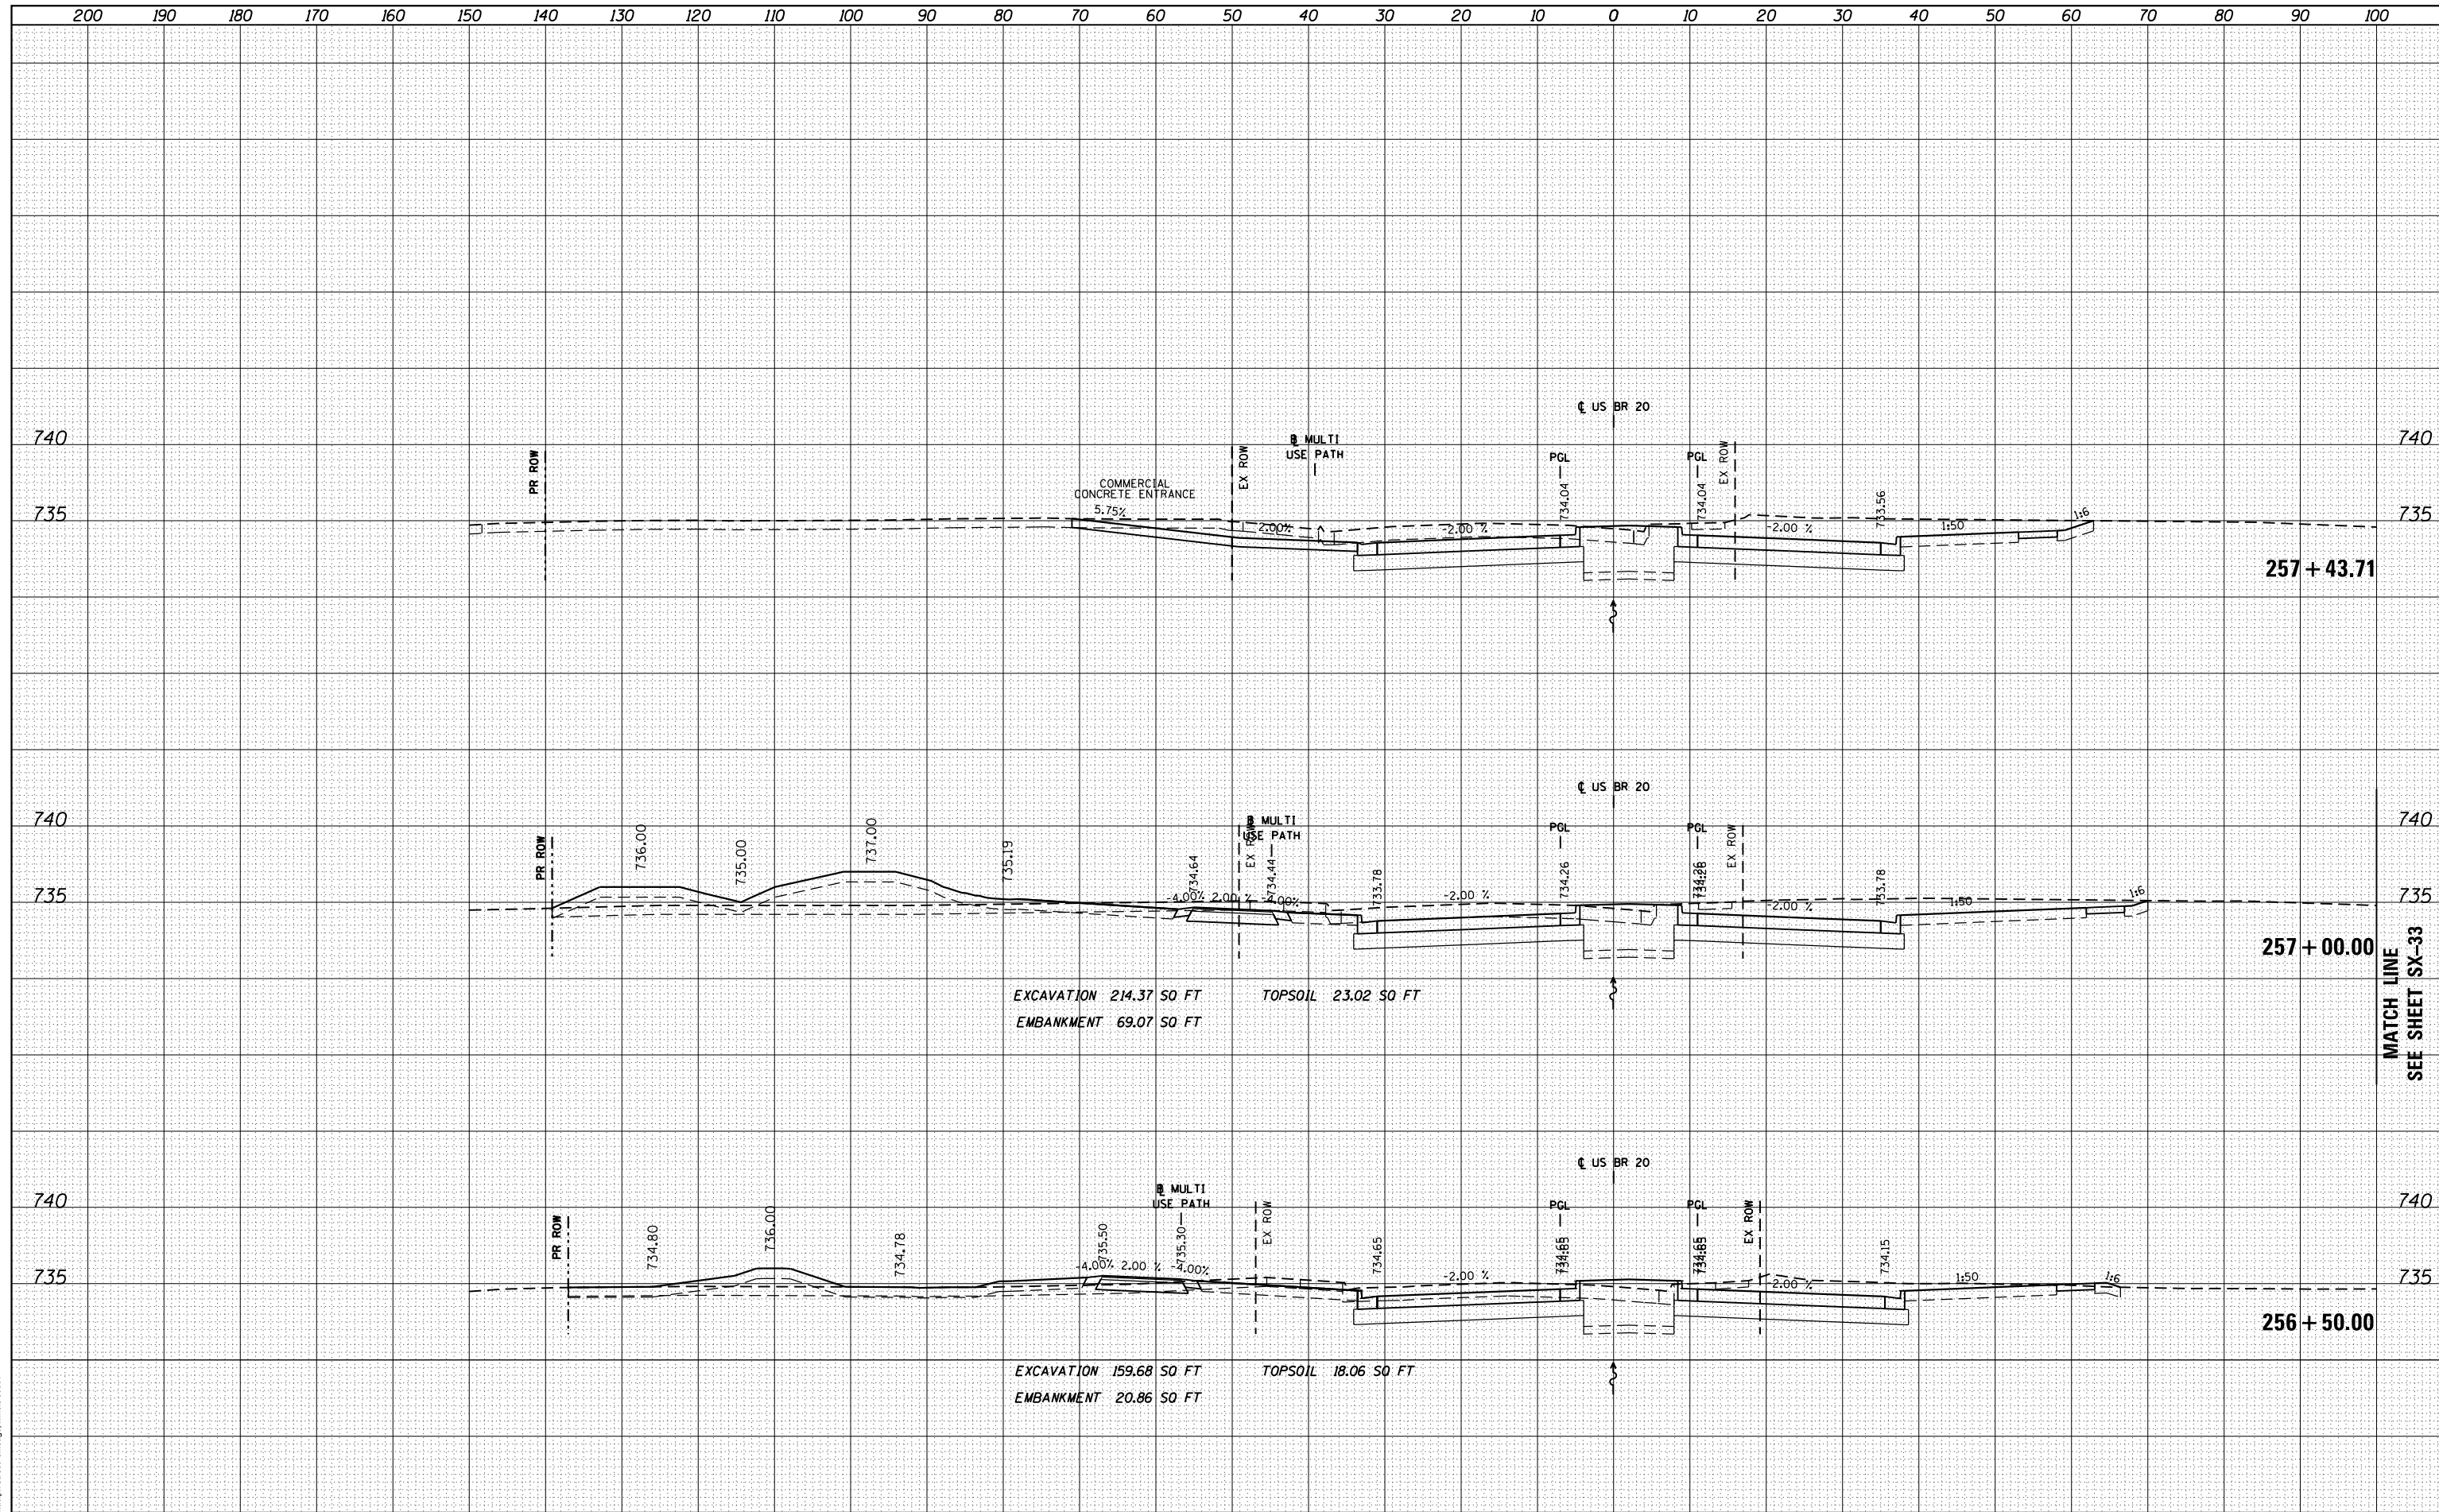

FILE NAME =
 USER NAME = dossdd
 DESIGNED - JWM
 DRAWN - JWM
 CHECKED - RCH
 DATE - \$SUBDATE\$

REVISOR -
 REVISION -
 REVISION -
 REVISION -

**STATE OF ILLINOIS
 DEPARTMENT OF TRANSPORTATION**

STATE (US BUS 20) CROSS SECTIONS
 SCALE: 1"=10'H; 1"=5'V SHEET NO. 13 OF SHEETS STA. 256+50.00 TO STA. 257+43.71

F.A.P. RTE.	SECTION	COUNTY	TOTAL SHEETS	SHEET NO.
303	41R	WINNEBAGO	327	254
			CONTRACT NO.	64750