


DATE	
BY	
SURVEYED	
PLOTTED	
TEMPLATE	
AREAS	
AREAS CHECKED	
FINAL SURVEY	
NOTE BOOK	
NO.	

DATE	
BY	
SURVEYED	
PLOTTED	
TEMPLATE	
AREAS	
AREAS CHECKED	
ORIGINAL SURVEY	
NOTE BOOK	
NO.	

**McDonough Associates Inc.**  
Engineers / Architects  
130 East Randolph Street Chicago, Illinois 60601

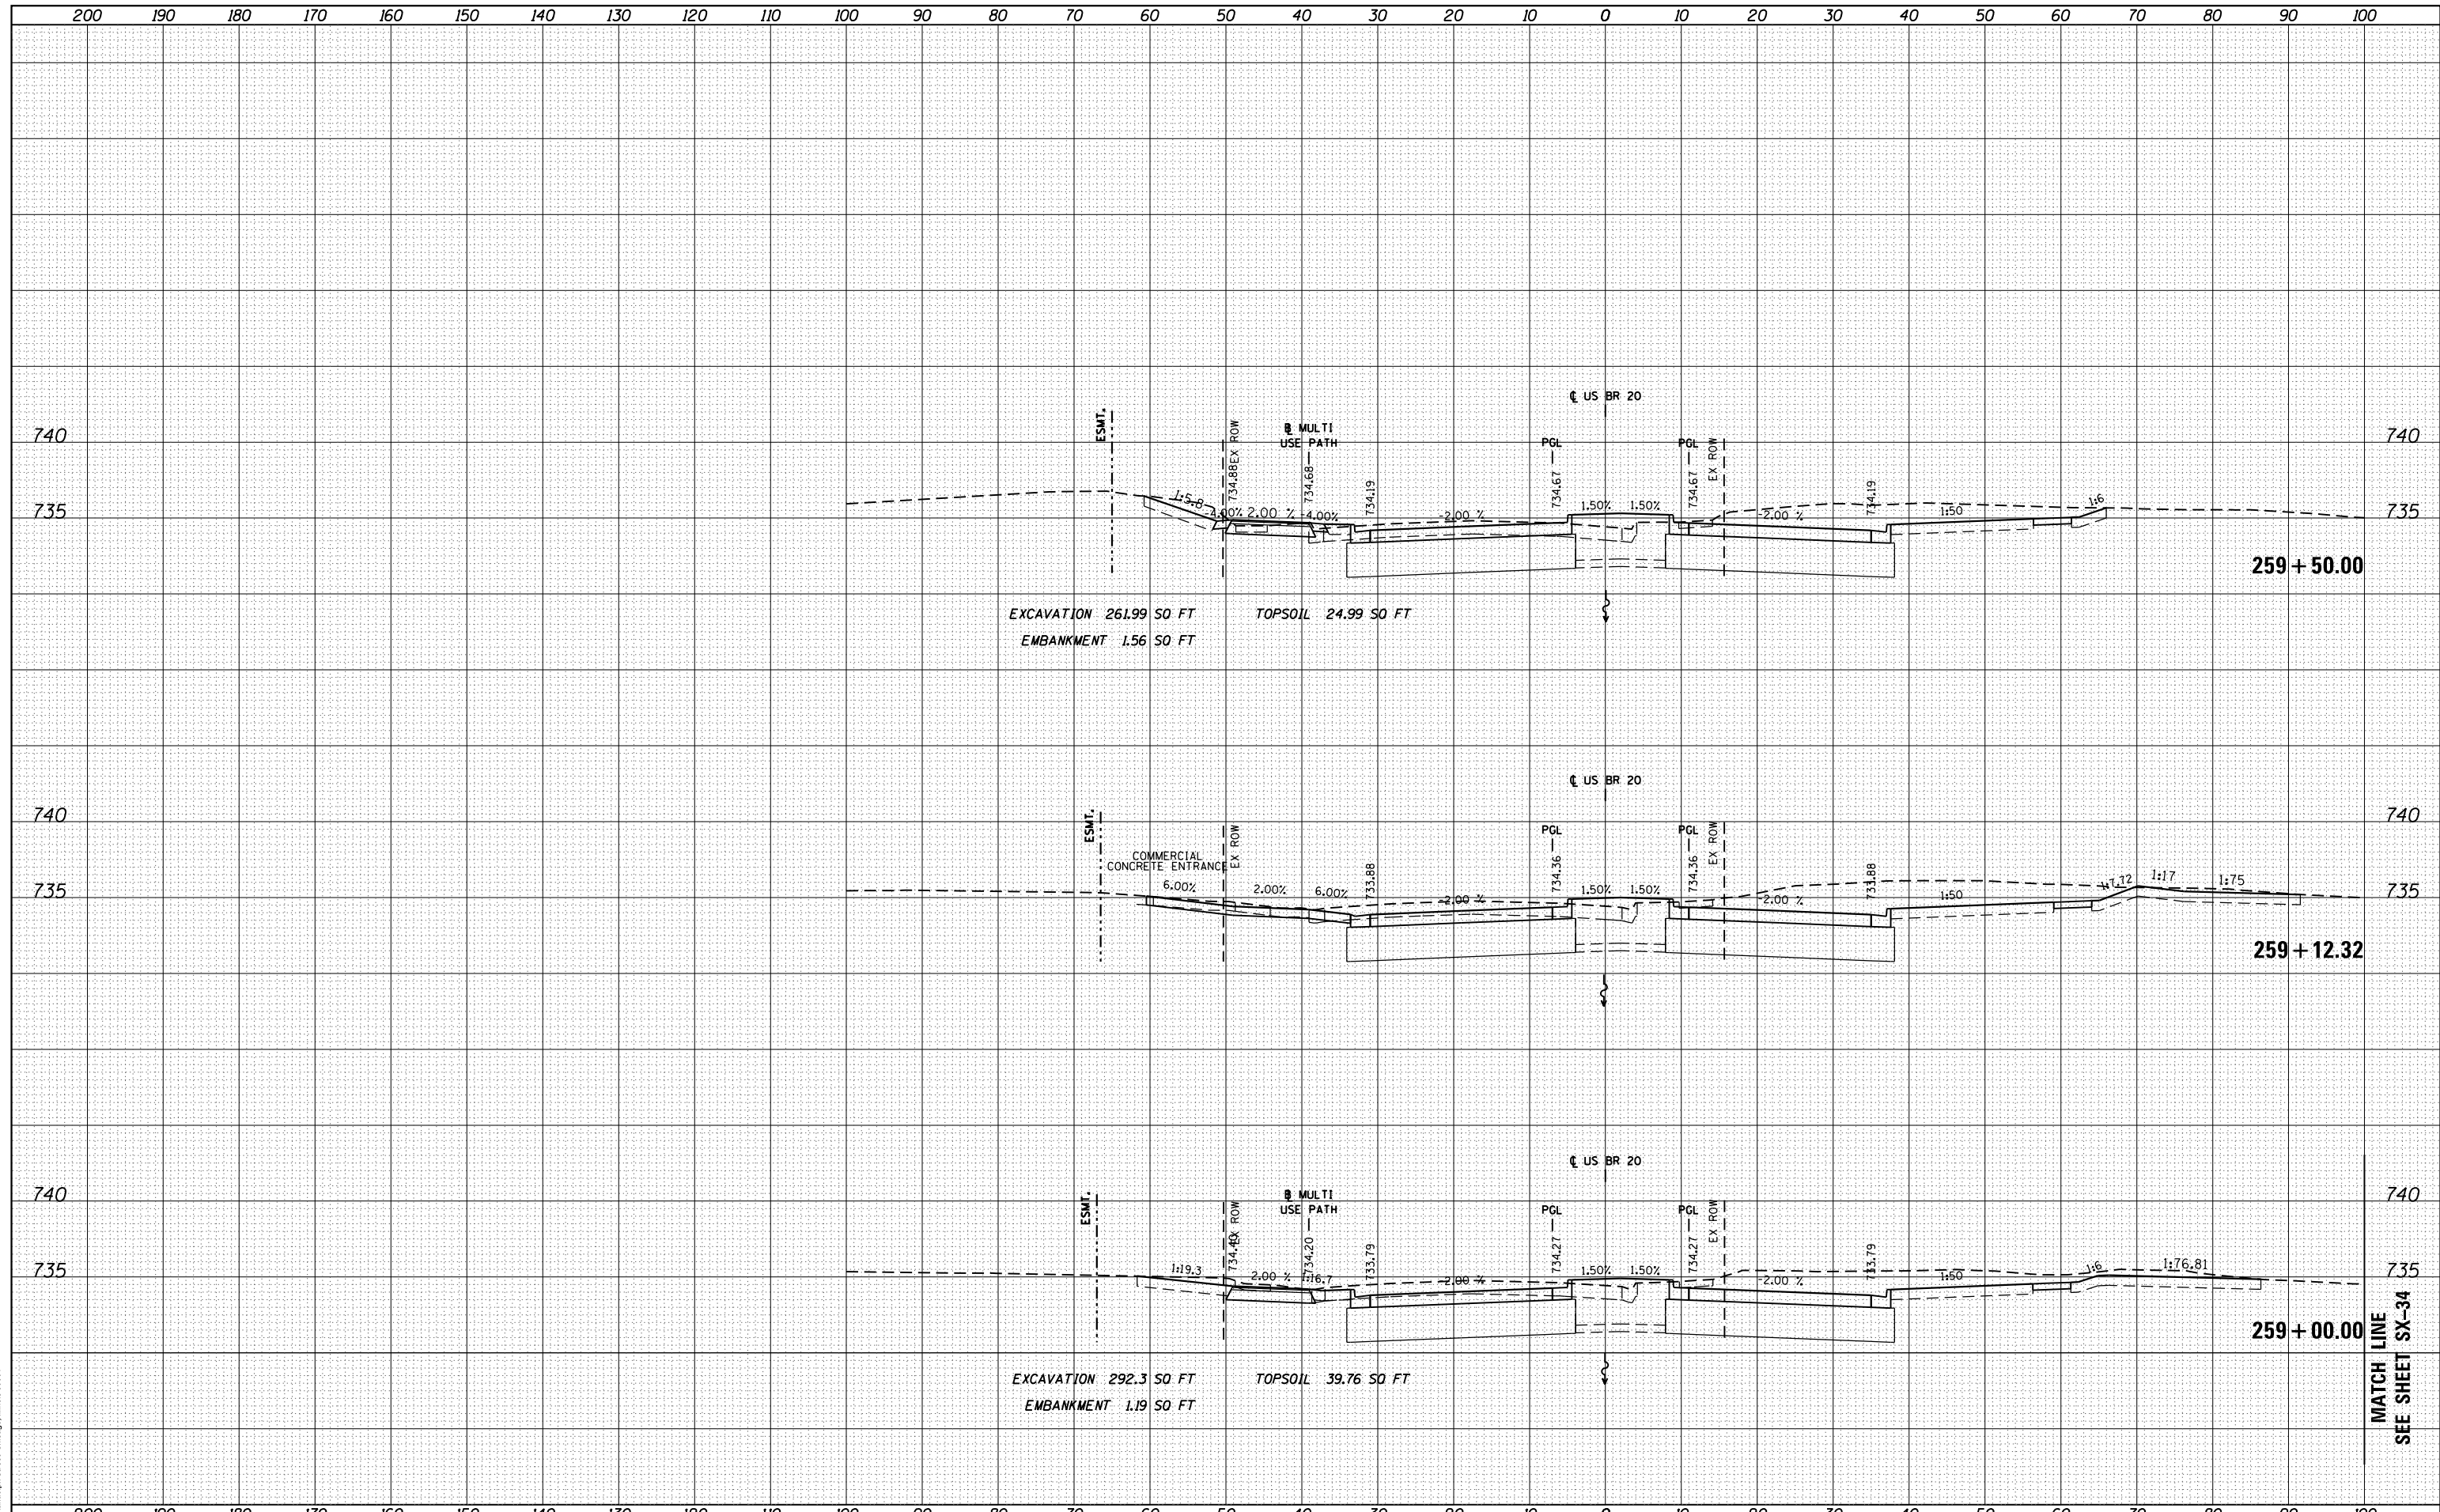

FILE NAME =	USER NAME = dossdd	DESIGNED - JWM	REVISSED -	<b>STATE OF ILLINOIS</b> <b>DEPARTMENT OF TRANSPORTATION</b> SCALE: 1"=10'H; 1"=5'V SHEET NO. 15 OF SHEETS STA. 259+00.00 TO STA. 259+50.00	<b>STATE (US BUS 20) CROSS SECTIONS</b> F.A.P. RTE. 303 SECTION 41R COUNTY WINNEBAGO CONTRACT NO. 64750 ILLINOIS FED. AID PROJECT
es:\pw\work\p\dot\dossdd\0317626\0264750-sh1-	ssht-(pg242-273).dgn	DRAWN - JWM	REVISSED -		
		CHECKED - RCH	REVISSED -		
		DATE - *SUBDATE*	REVISSED -		

MATCH LINE  
SEE SHEET SX-34