


DATE	
BY	
FINISHED SURVEY	
PLOTTED	
NOTE BOOK	
AREAS CHECKED	

DATE	
BY	
ORIGINAL SURVEY	
PLOTTED	
NOTE BOOK	
AREAS CHECKED	

McDonough Associates Inc.
 Engineers / Architects
 130 East Randolph Street Chicago, Illinois 60601

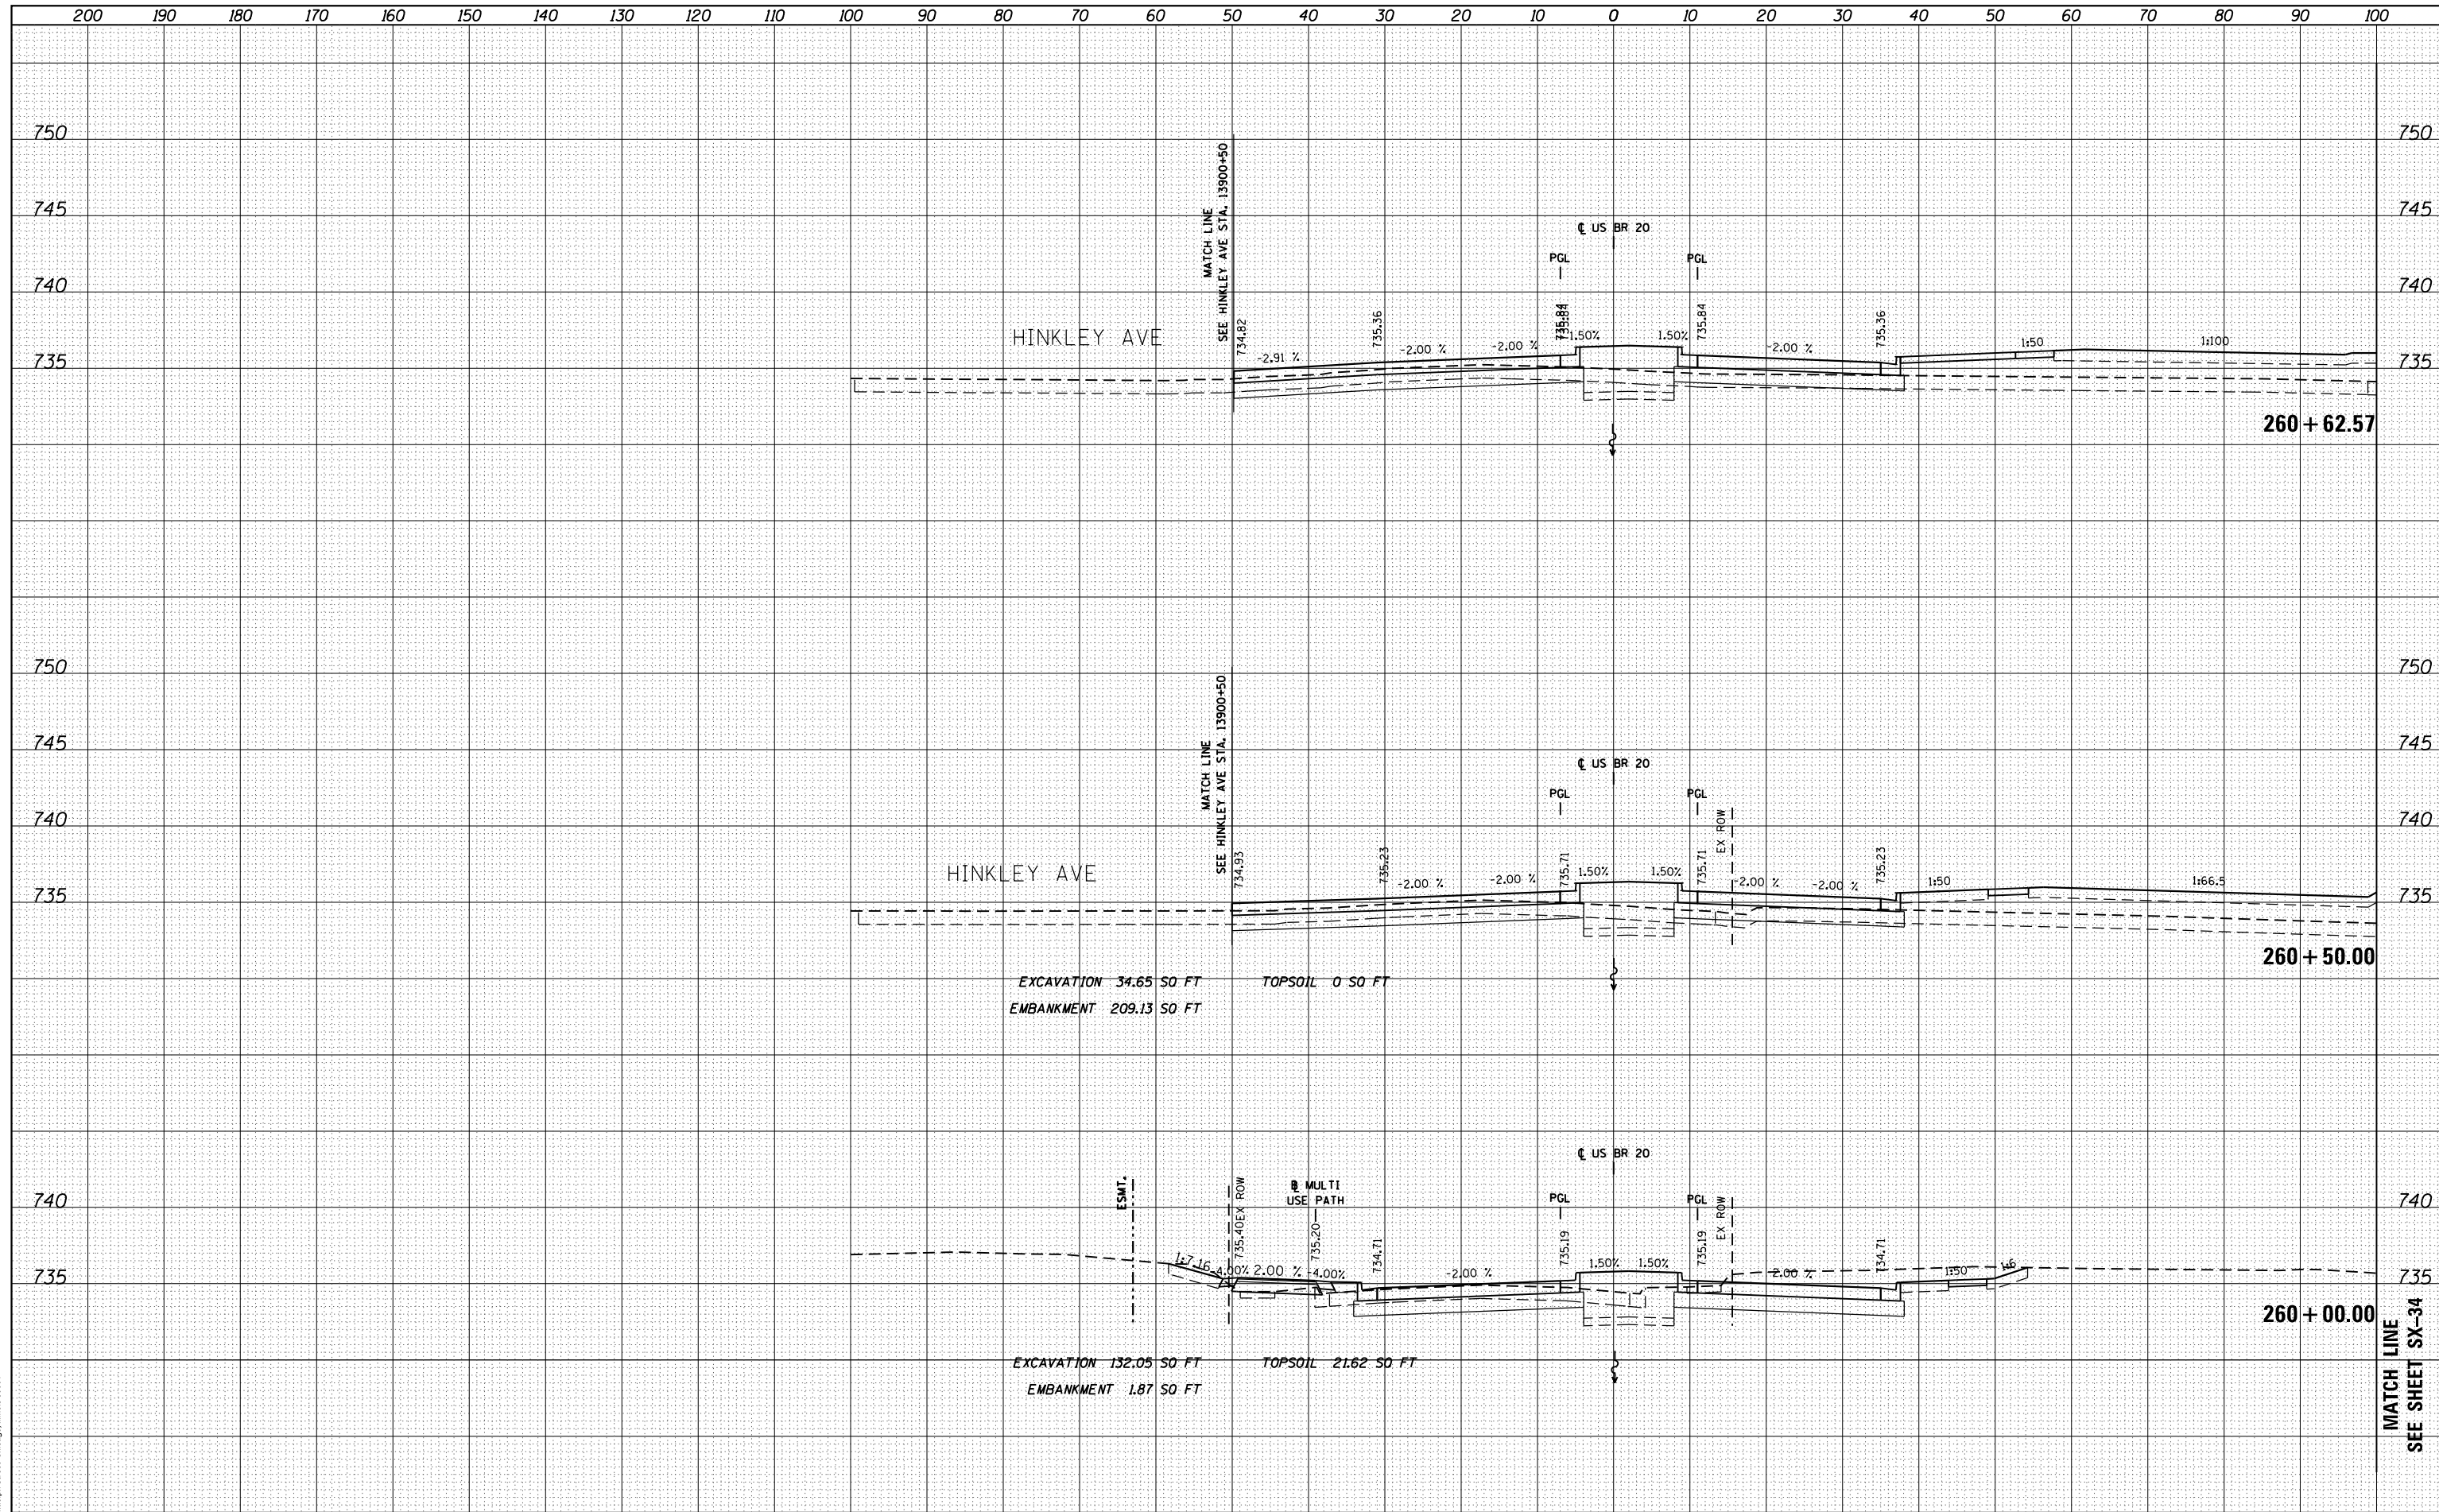

FILE NAME =
 USER NAME = dossdd
 DESIGNED - JWM
 DRAWN - JWM
 CHECKED - RCH
 DATE - *SUBDATE*

REVISIED -
 REVISIED -
 REVISIED -
 REVISIED -

**STATE OF ILLINOIS
 DEPARTMENT OF TRANSPORTATION**

STATE (US BUS 20) CROSS SECTIONS
 SCALE: 1"=10'H; 1"=5'V
 SHEET NO. 16 OF SHEETS STA. 260+00.00 TO STA. 260+62.57

F.A.P. RTE.	SECTION	COUNTY	TOTAL SHEETS	SHEET NO.
303	41R	WINNEBAGO	327	257
			CONTRACT NO. 64750	
ILLINOIS FED. AID PROJECT				

MATCH LINE
 SEE SHEET SX-34