


DATE	
BY	
ORIGINAL SURVEY	
SURVEYED	
PLOTTED	
TEMPLATE	
AREAS	
CHECKED	
NO.	

DATE	
BY	
ORIGINAL SURVEY	
SURVEYED	
PLOTTED	
TEMPLATE	
AREAS	
CHECKED	
NO.	

McDonough Associates Inc.  
 Engineers / Architects  
 130 East Randolph Street Chicago, Illinois 60601

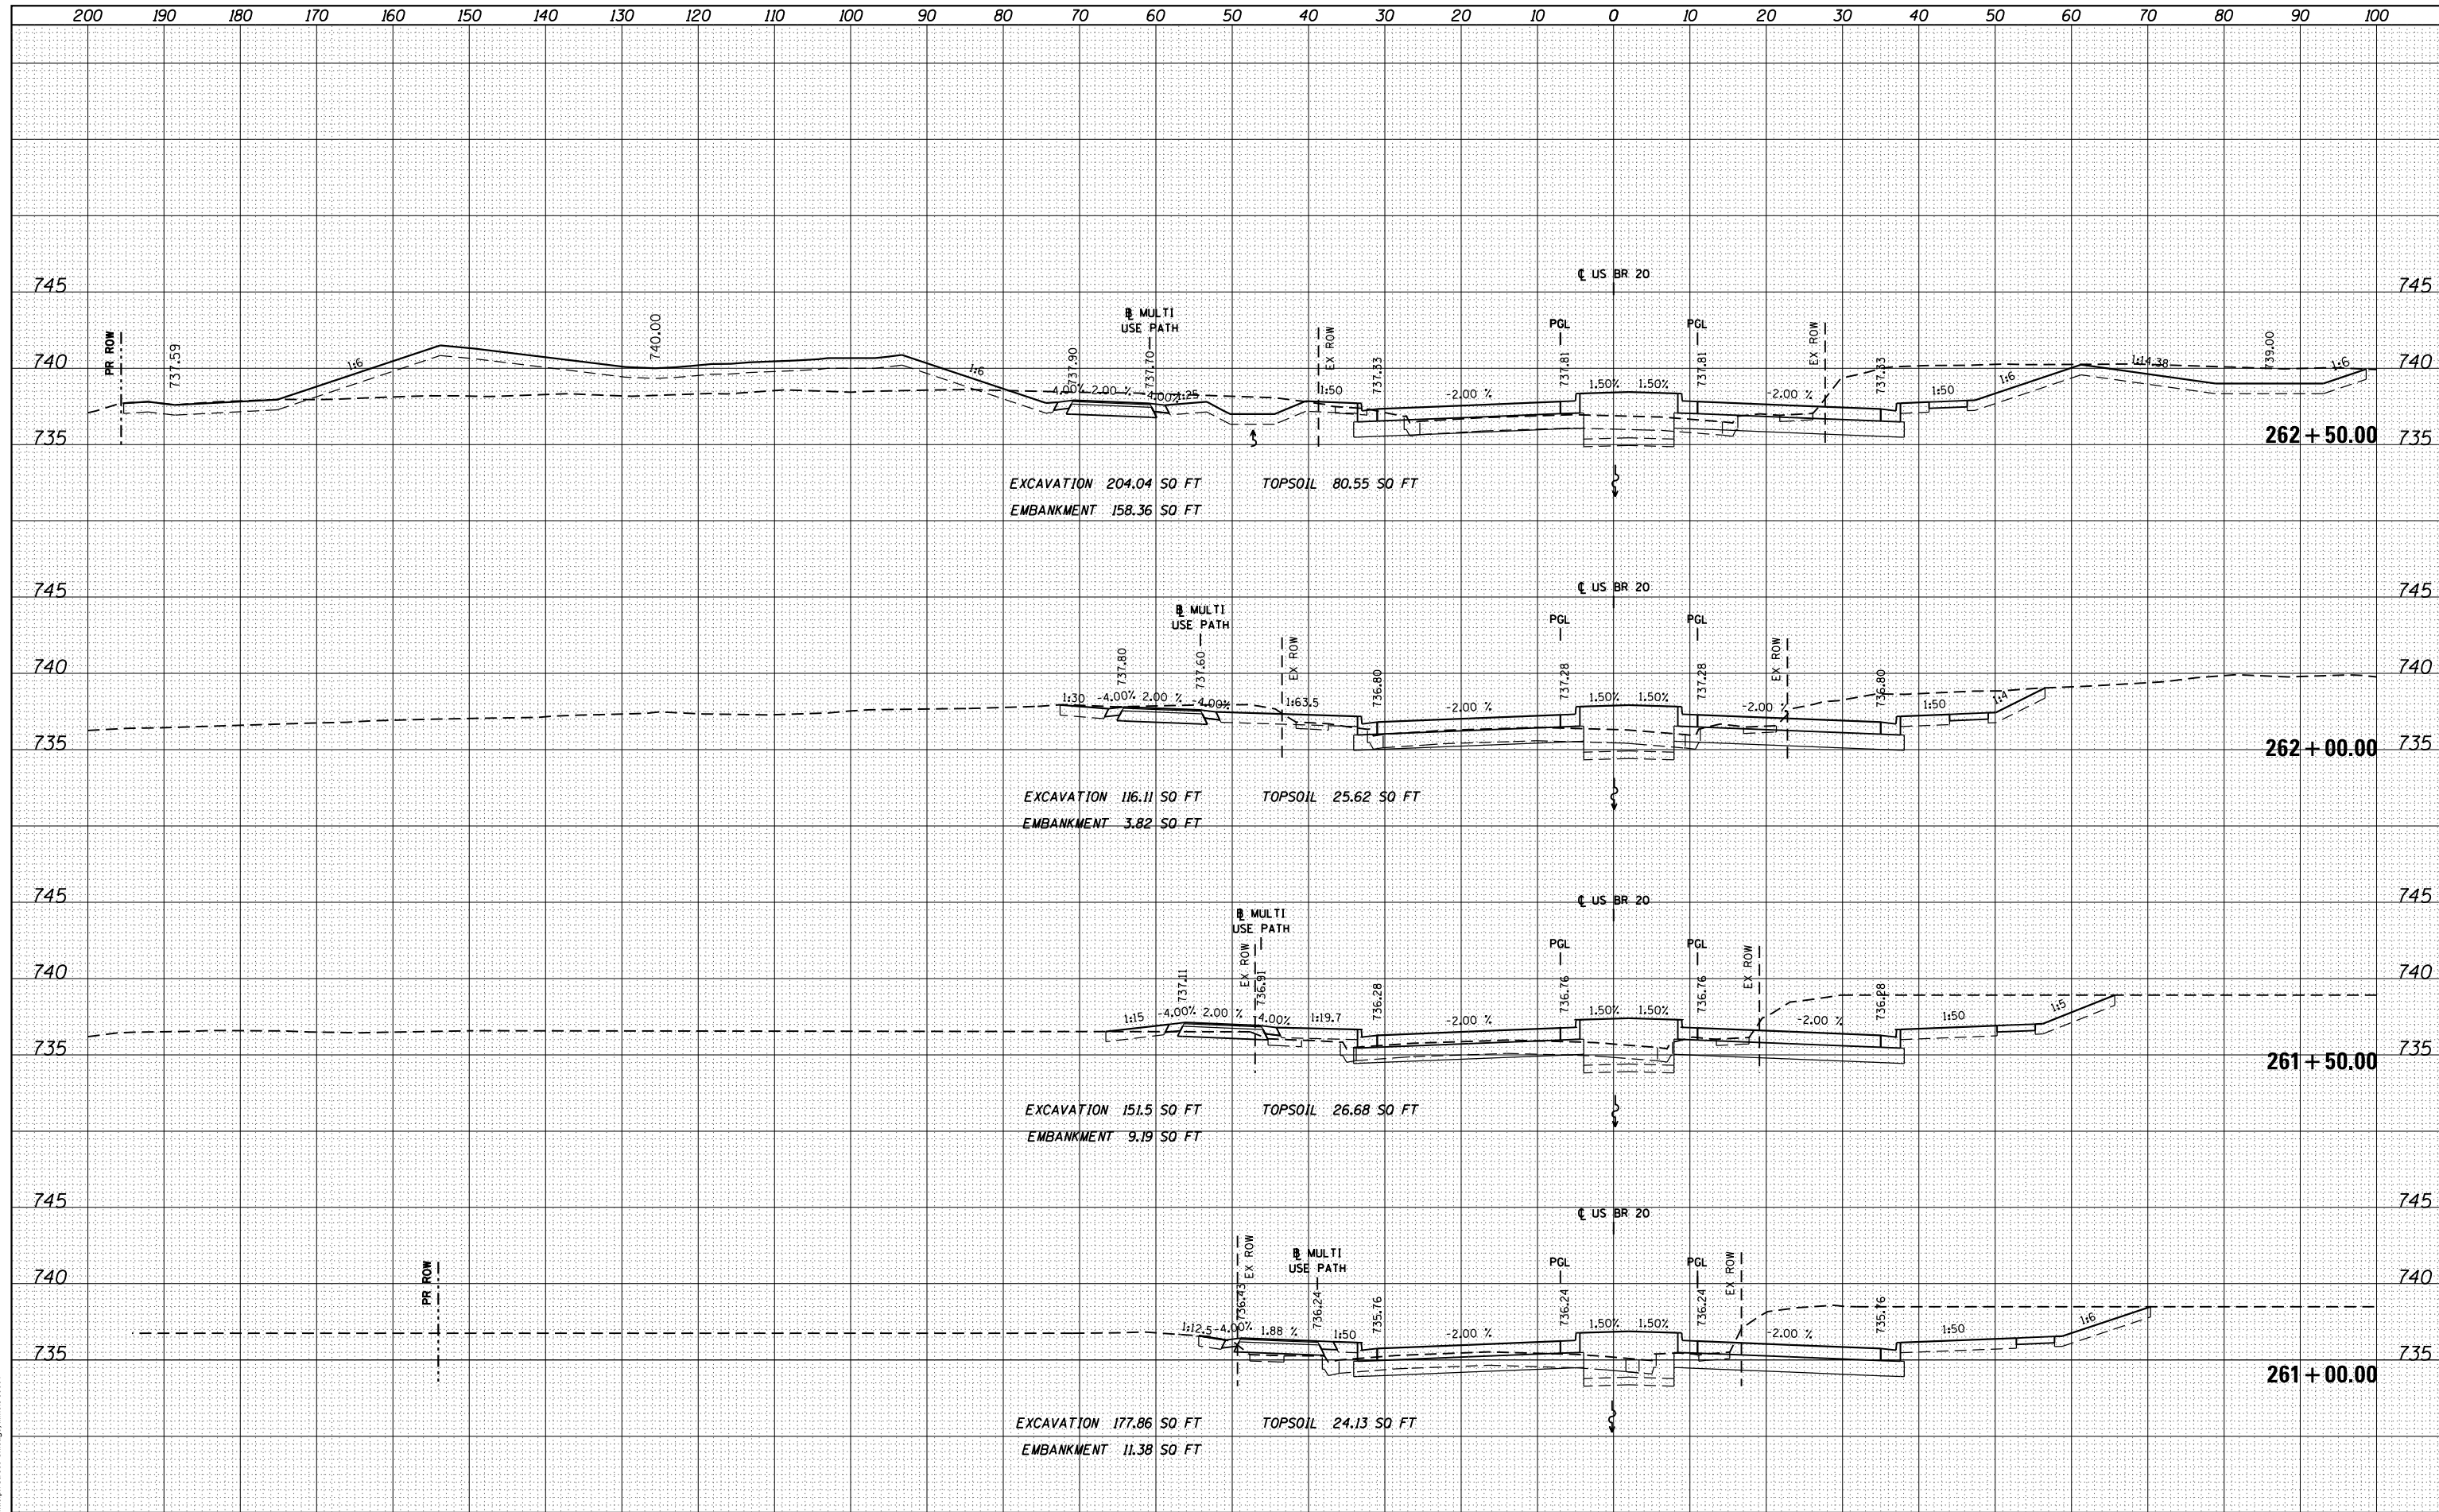

FILE NAME =	USER NAME = dosddd	DESIGNED - JWM	REVISD -	<b>STATE OF ILLINOIS</b> <b>DEPARTMENT OF TRANSPORTATION</b>	<b>STATE (US BUS 20) CROSS SECTIONS</b>			F.A.P. RTE. 303	SECTION 41R	COUNTY WINNEBAGO	TOTAL SHEETS 327	SHEET NO. 258
es:\pw_work\p\dot\dosddd\0317626\0264750-sh-t-	ssht-(pg242-273).dgn	DRAWN - JWM	REVISD -		SCALE: 1"=10'H; 1"=5'V	SHEET NO. 17 OF	SHEETS	STA. 261+00.00	TO STA. 262+50.00	CONTRACT NO. 64750	ILLINOIS FED. AID PROJECT	
		CHECKED - RCH	REVISD -									
		DATE - *SUBDATE*	REVISD -									