


DATE	
BY	
FINISHED SURVEY	
PLOTTED	
NOTE BOOK	
AREAS CHECKED	

DATE	
BY	
ORIGINAL SURVEY	
PLOTTED	
NOTE BOOK	
AREAS CHECKED	

**McDonough Associates Inc.**  
 Engineers / Architects  
 130 East Randolph Street Chicago, Illinois 60601

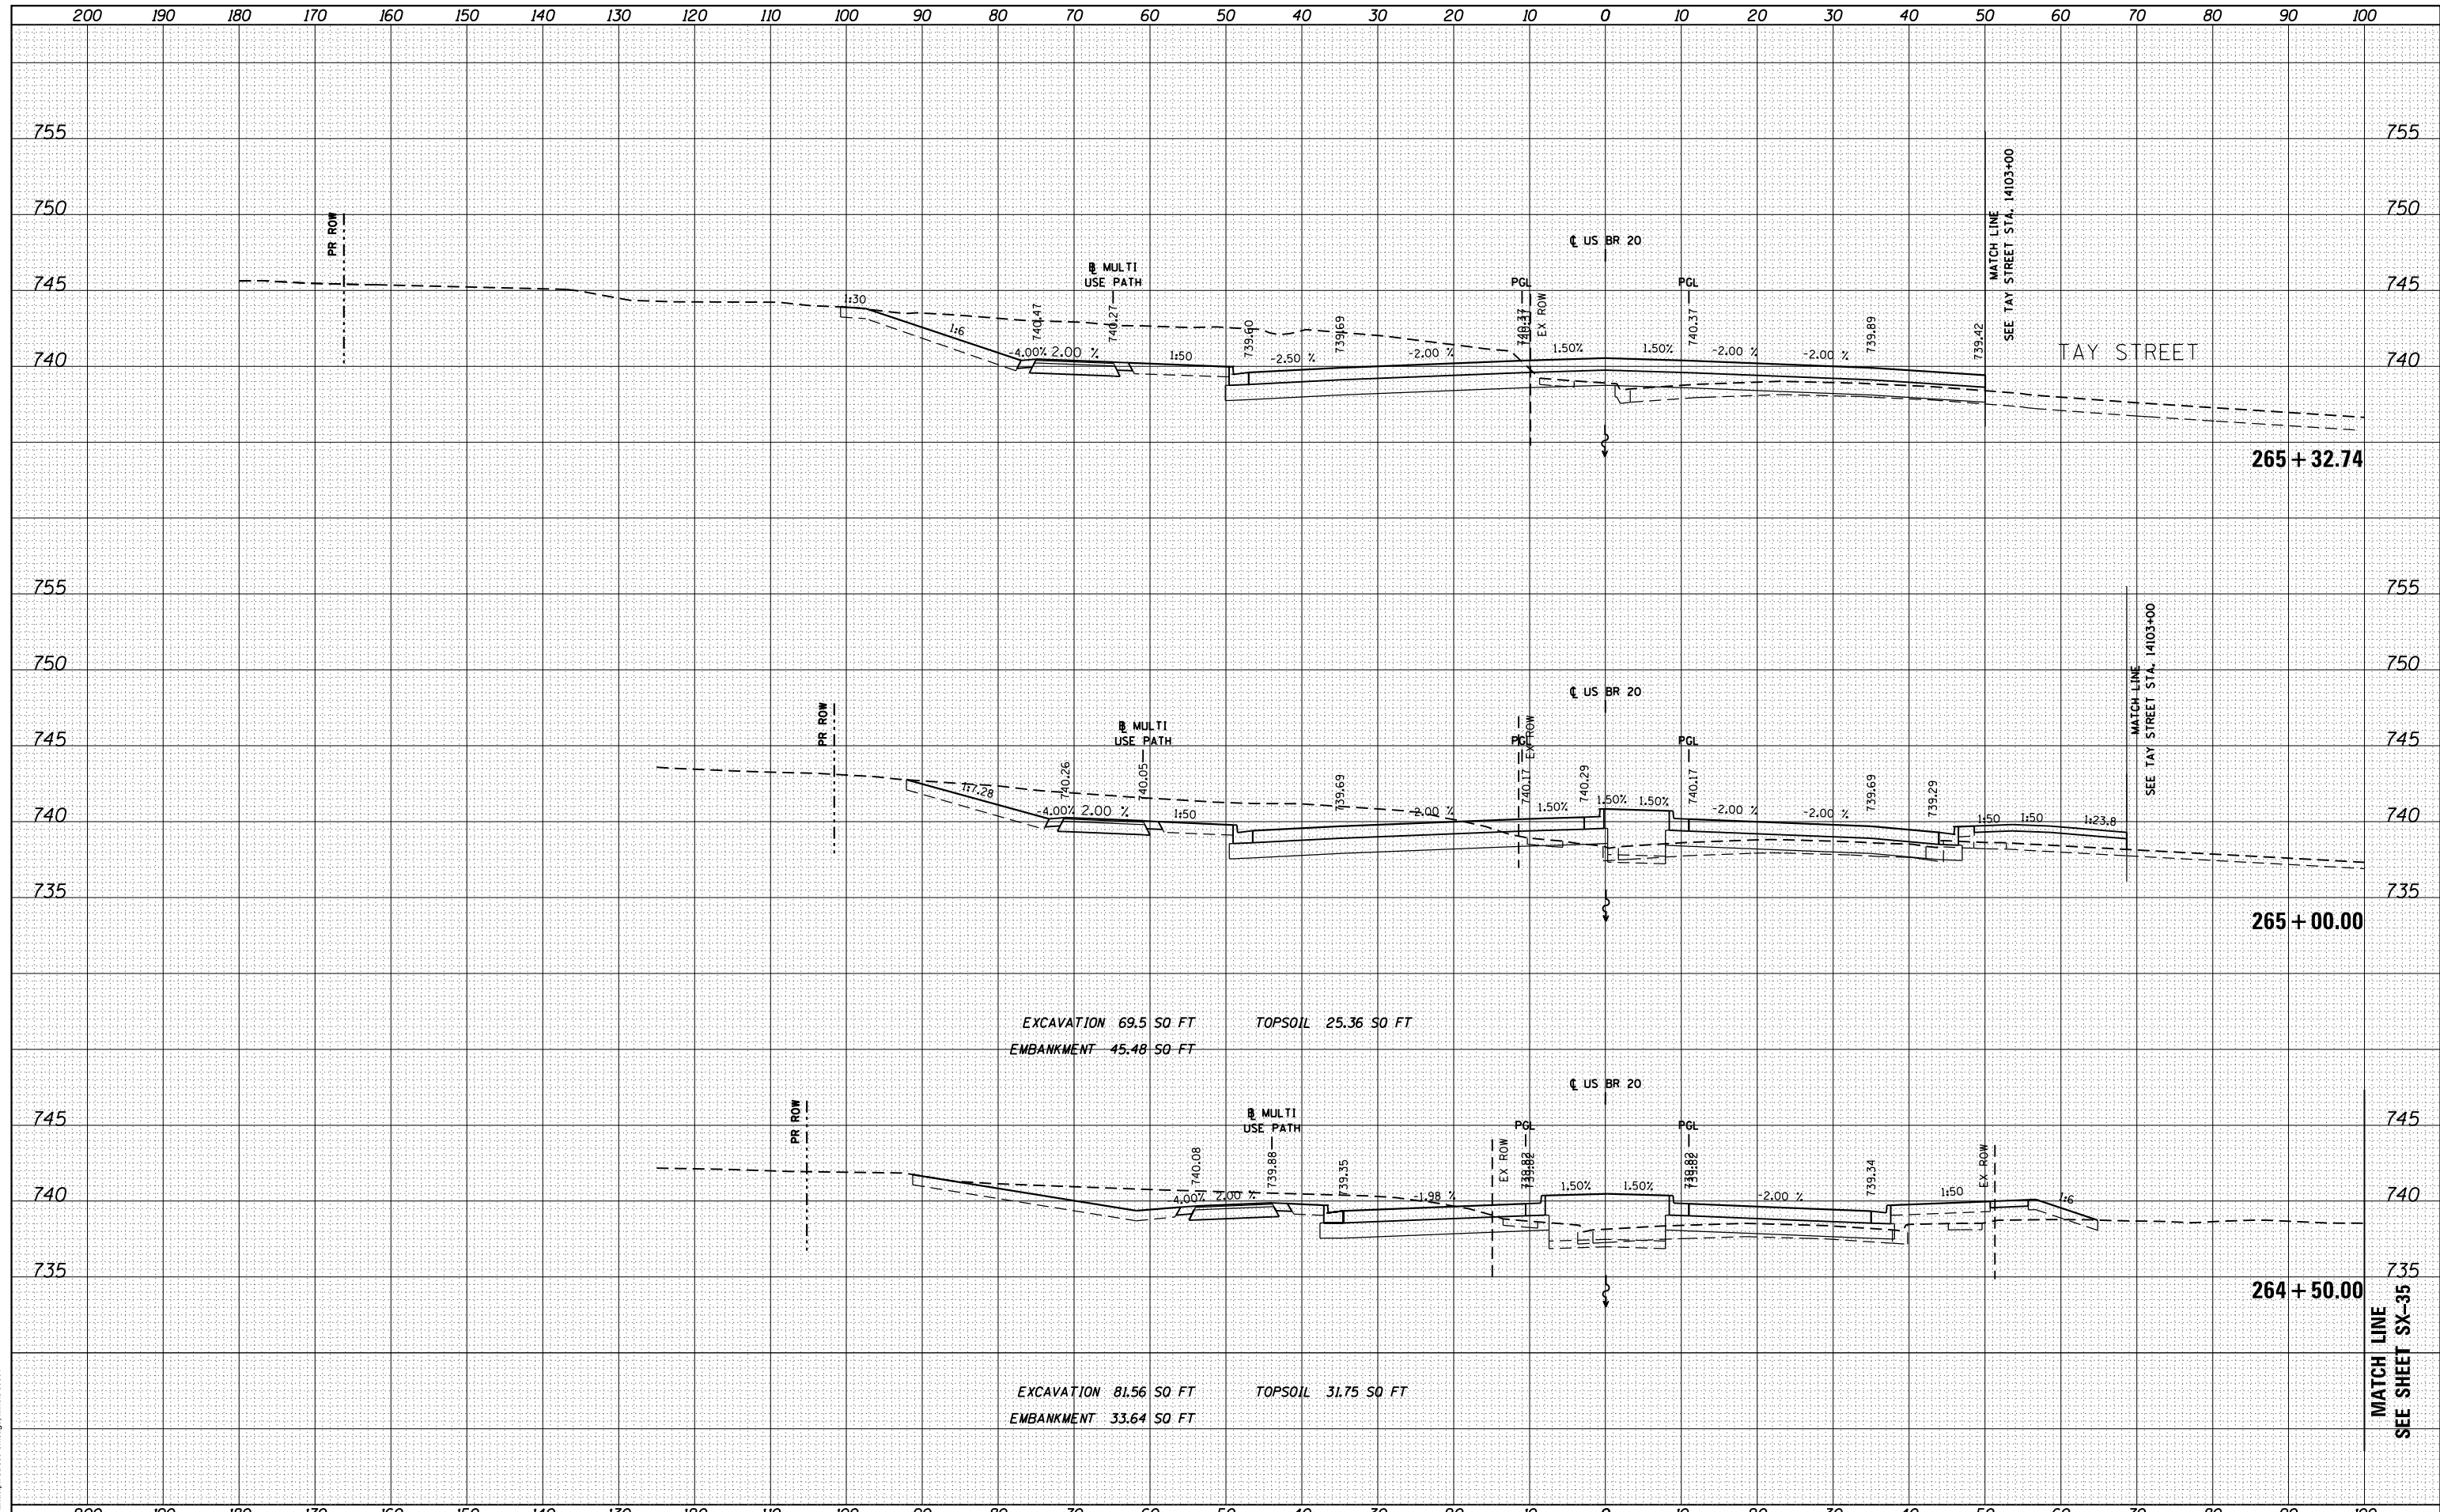

FILE NAME =	USER NAME = dosddd	DESIGNED - JWM	REVISED -	<b>STATE OF ILLINOIS</b> <b>DEPARTMENT OF TRANSPORTATION</b>	<b>STATE (US BUS 20) CROSS SECTIONS</b> SCALE: 1"=10'H; 1"=5' V SHEET NO. 19 OF SHEETS STA. 264+50.00 TO STA. 265+32.74	F.A.P. RTE.	SECTION	COUNTY	TOTAL SHEETS	SHEET NO.
es:\pw_work\p\dot\dosddd\0317626\0264750-sh-	ssht-(pg242-273).dgn	DRAWN - JWM	REVISED -			303	41R	WINNEBAGO	327	260
PLOT SCALE = 20.0000' / in.	CHECKED - RCH	REVISED -				CONTRACT NO. 64750		ILLINOIS FED. AID PROJECT		
PLOT DATE = Mon Dec 17 16:51:33 2012	DATE - *SUBDATE*	REVISED -								