


DATE	
BY	
SURVEYED	
PLOTTED	
TEMPLATE	
AREAS	
CHECKED	
FINAL SURVEY	
NOTE BOOK	
NO.	

DATE	
BY	
SURVEYED	
PLOTTED	
TEMPLATE	
AREAS	
CHECKED	
ORIGINAL SURVEY	
NOTE BOOK	
NO.	

McDonough Associates Inc.
 Engineers / Architects
 130 East Randolph Street Chicago, Illinois 60601

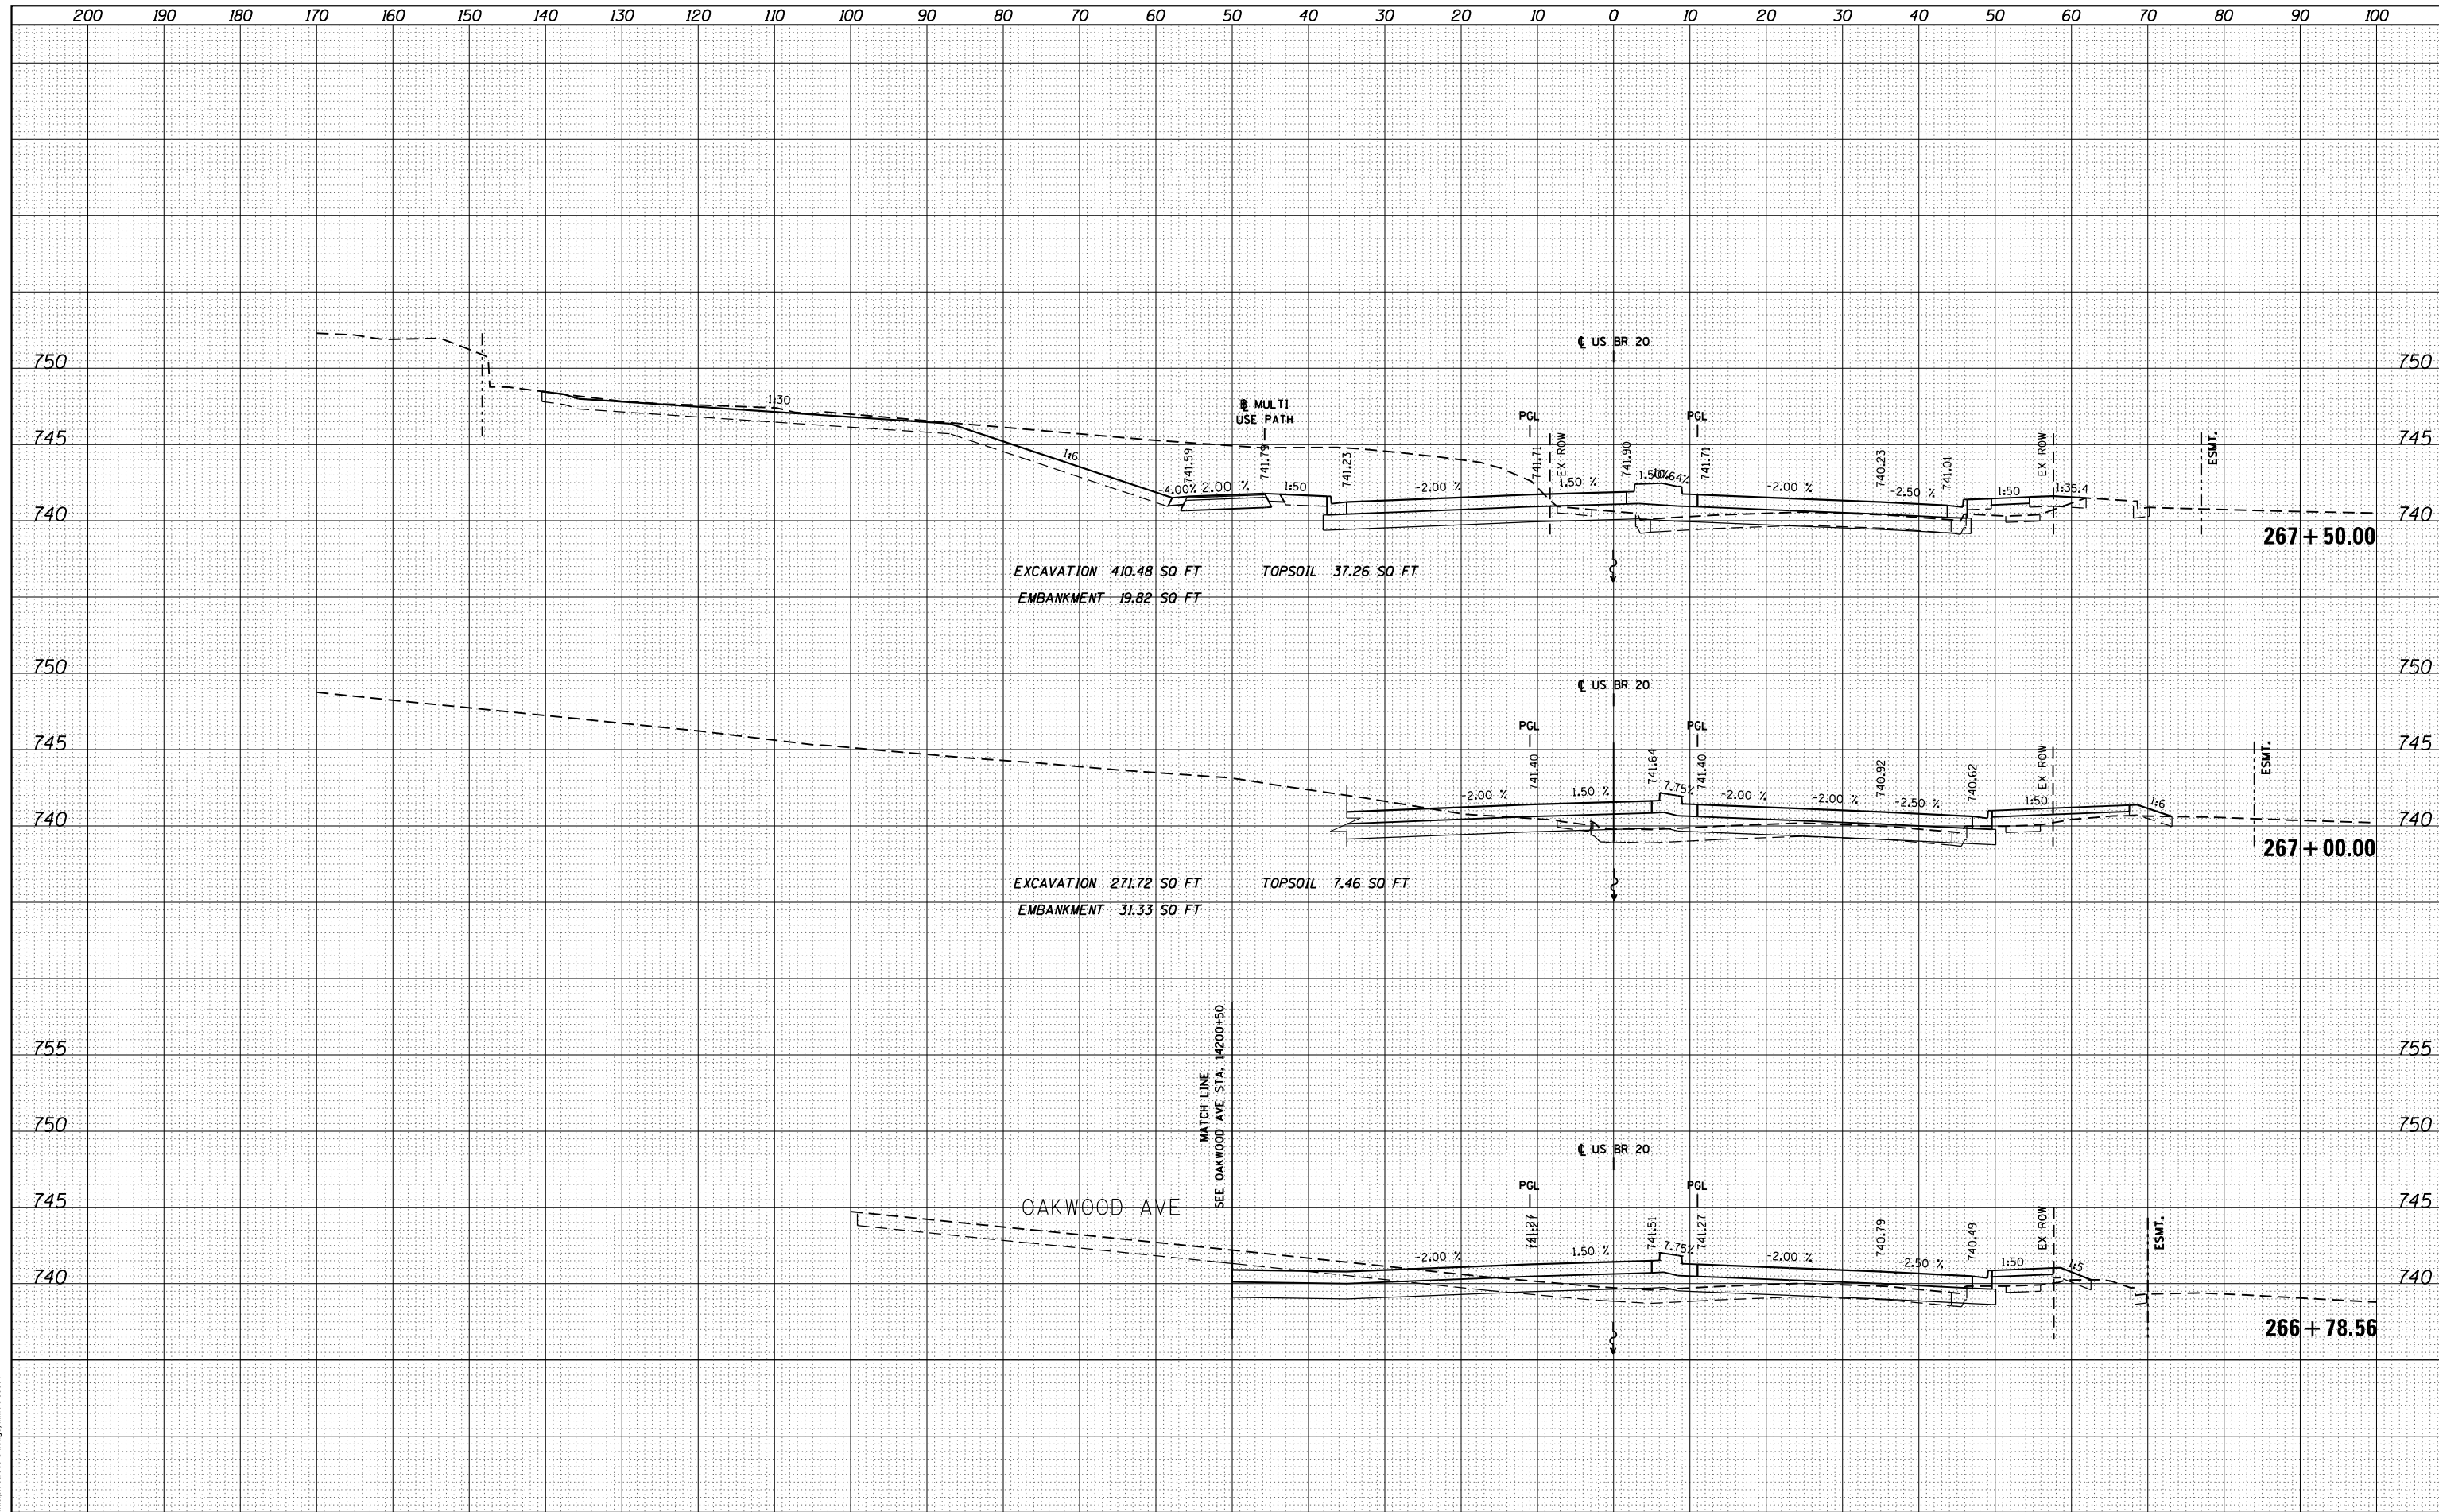

FILE NAME =	USER NAME = dosddd	DESIGNED - JWM	REVISED -	STATE OF ILLINOIS DEPARTMENT OF TRANSPORTATION	STATE (US BUS 20) CROSS SECTIONS			F.A.P. R.E.	SECTION	COUNTY	TOTAL SHEETS	SHEET NO.
es:\pw\work\p\dot\dosddd\0317626\0264750-sh-	ssht-(pg242-273).dgn	DRAWN - JWM	REVISED -		303	41R	WINNEBAGO	327	262			
PLOT SCALE = 20.0000' / in.	CHECKED - RCH	REVISED -	SCALE: 1"=10'H; 1"=5'V		SHEET NO. 21 OF	SHEETS	STA. 266+78.56	TO STA. 267+50.00	CONTRACT NO. 64750			
PLOT DATE = Mon Dec 17 16:51:57 2012	DATE - *SUBDATE*	REVISED -	ILLINOIS FED. AID PROJECT									