


DATE	
BY	
SURVEYED	
PLOTTED	
TEMPLATE	
AREAS	
CHECKED	
NO.	

DATE	
BY	
SURVEYED	
PLOTTED	
TEMPLATE	
AREAS	
CHECKED	
NO.	

McDonough Associates Inc.
 Engineers / Architects
 130 East Randolph Street Chicago, Illinois 60601

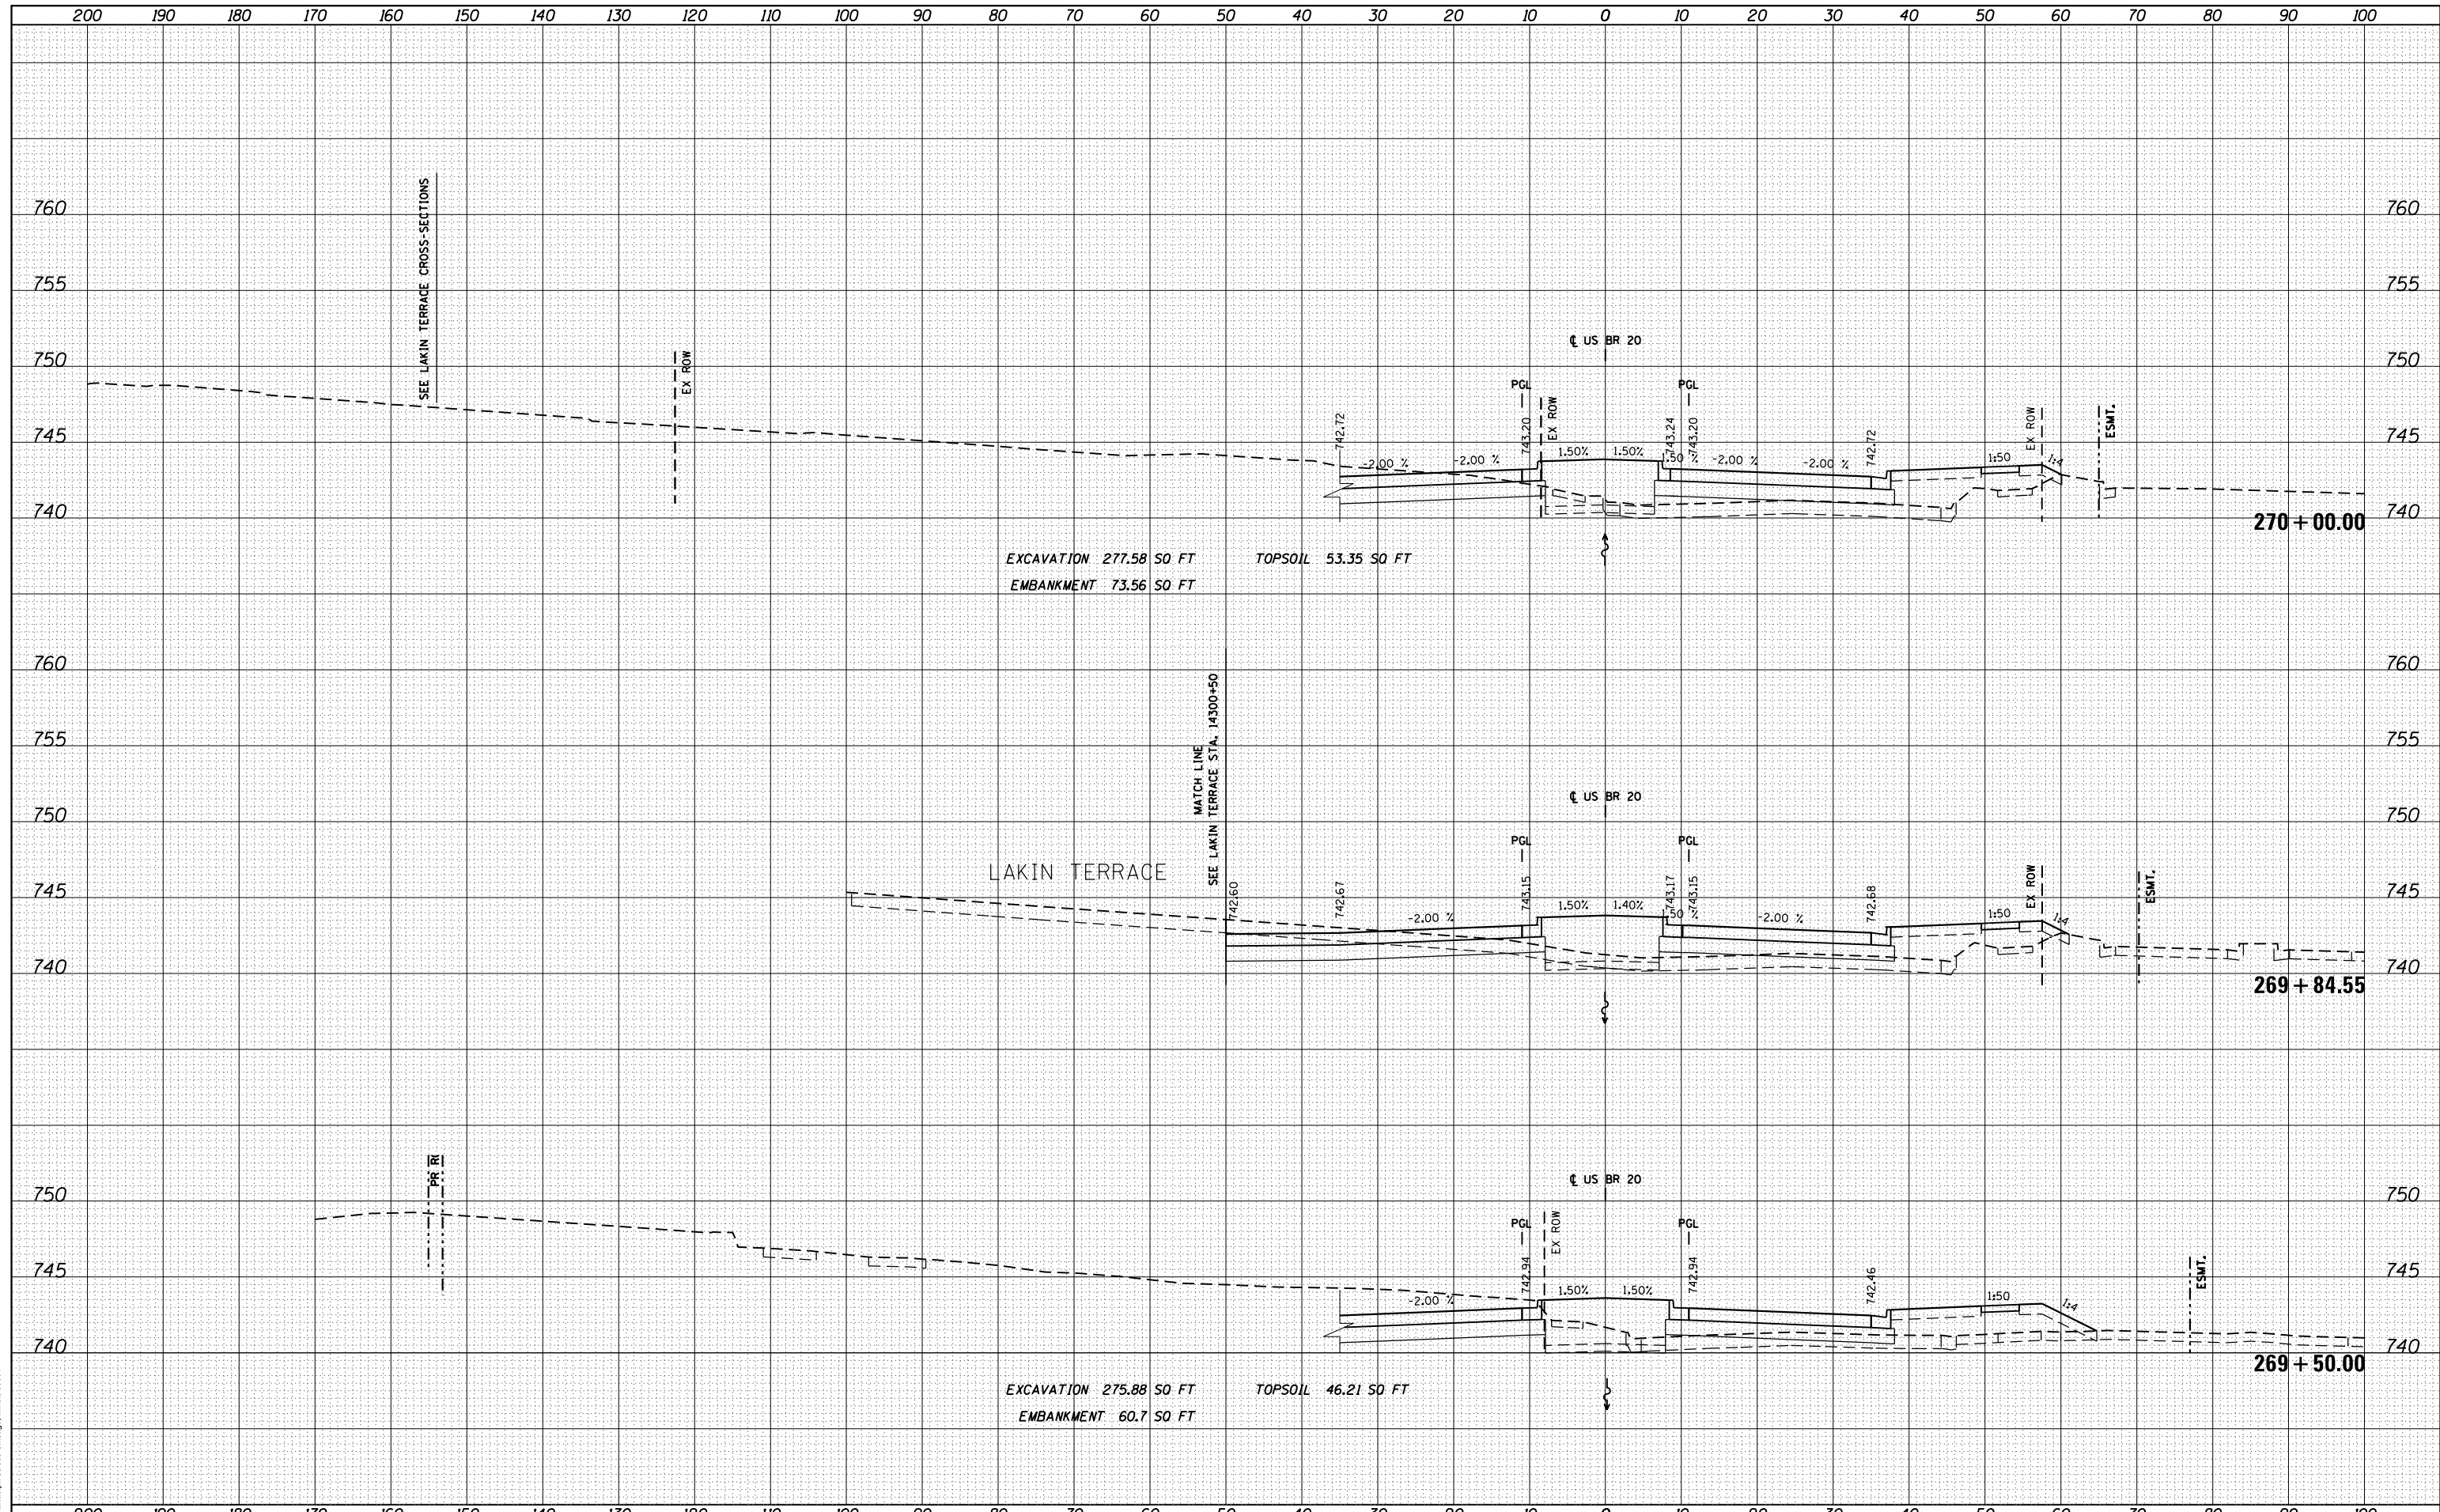

FILE NAME =	USER NAME = dosddd	DESIGNED - JWM	REVISD -	F.A.P. R.E.	SECTION	COUNTY	TOTAL SHEETS	SHEET NO.
es:\pw_work\pwtodt\dosddd\0317626\0264750-sh-	ssht-(pg242-273).dgn	DRAWN - JWM	REVISD -	303	41R	WINNEBAGO	327	264
PLOT SCALE = 20.0000' / in.	CHECKED - RCH	REVISD -	REVISD -	CONTRACT NO. 64750				
PLOT DATE = Mon Dec 17 16:52:36 2012	DATE - *SUBDATE*	REVISD -	REVISD -	ILLINOIS FED. AID PROJECT				

STATE OF ILLINOIS
 DEPARTMENT OF TRANSPORTATION

STATE (US BUS 20) CROSS SECTIONS

SCALE: 1"=10'H; 1"=5'V SHEET NO. 23 OF SHEETS STA. 269+50.00 TO STA. 270+00.00