


DATE	
BY	
NO.	
FINISHED	
PLANNED	
NOTED	
AREAS	
CHECKED	

DATE	
BY	
NO.	
ORIGINAL	
PLANNED	
NOTED	
AREAS	
CHECKED	

McDonough Associates Inc.  
 Engineers / Architects  
 130 East Randolph Street Chicago, Illinois 60601

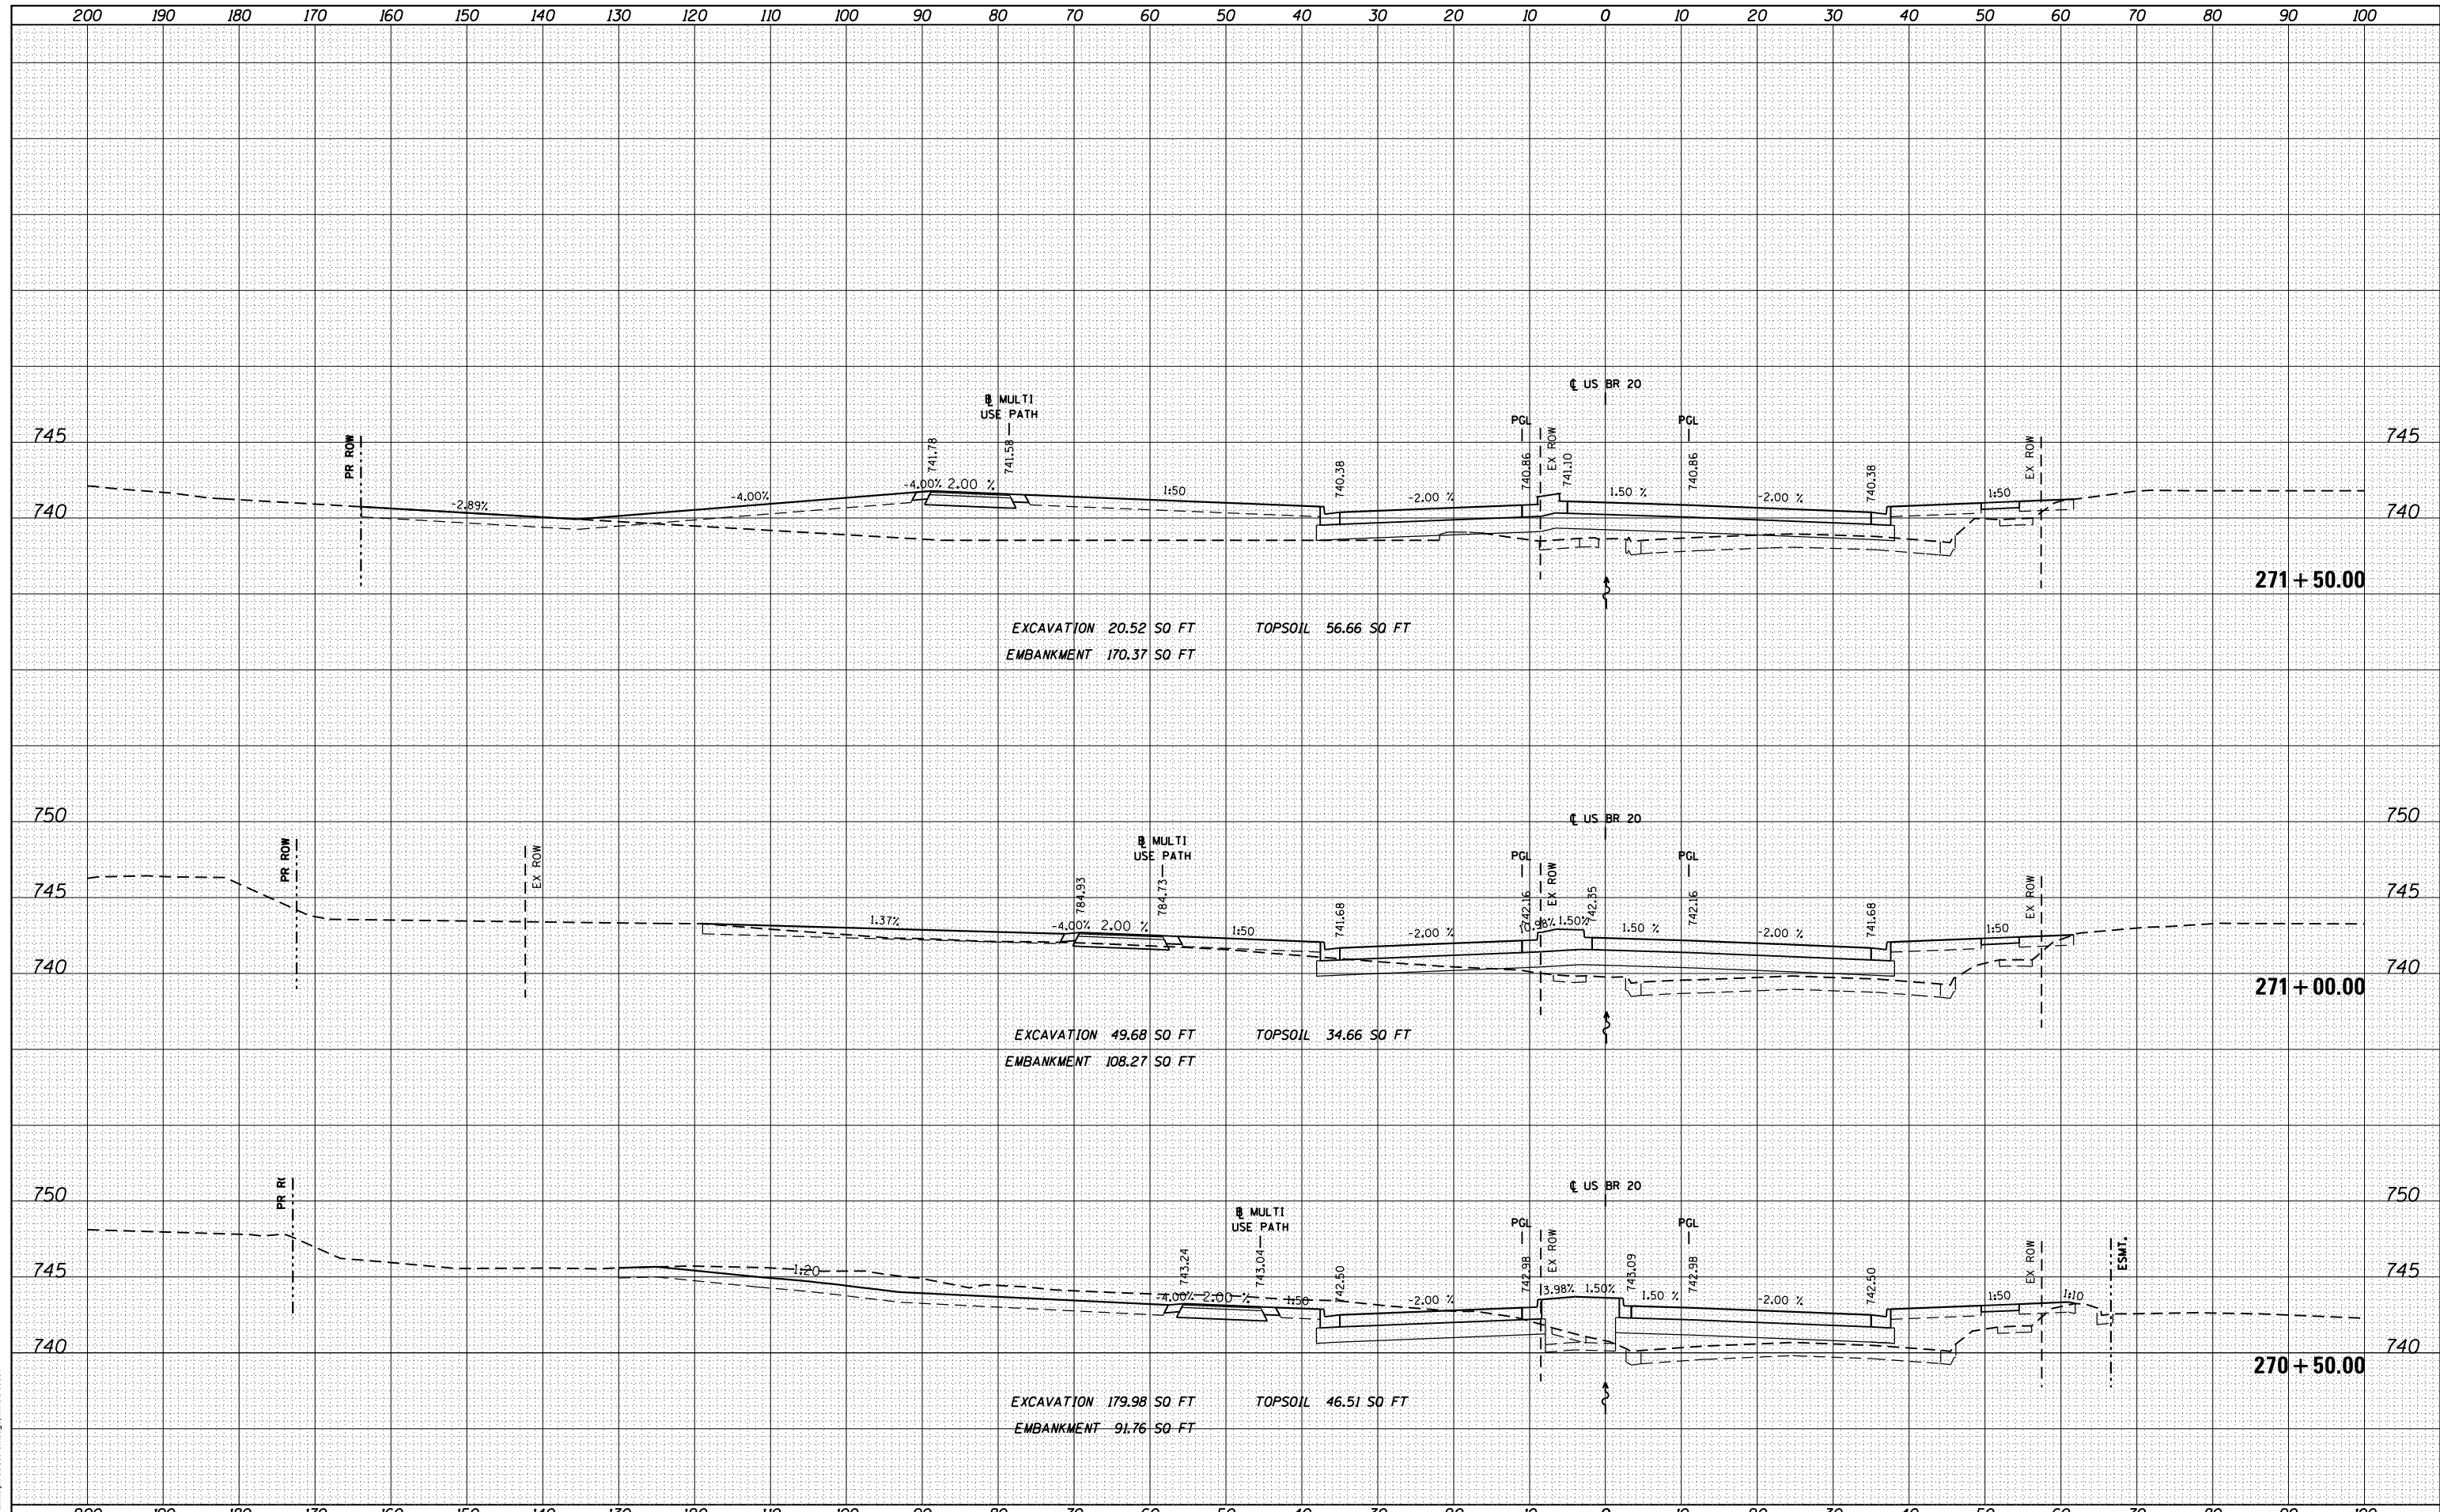

FILE NAME =	USER NAME = dosddd	DESIGNED - JWM	REVISED -	STATE OF ILLINOIS DEPARTMENT OF TRANSPORTATION	STATE (US BUS 20) CROSS SECTIONS			F.A.P. RTE.	SECTION	COUNTY	TOTAL SHEETS	SHEET NO.
es:\pw\work\p\dot\dosddd\0317626\0264750-sh	ssht-(pg242-273).dgn	DRAWN - JWM	REVISED -		303	41R	WINNEBAGO	327	265			
		CHECKED - RCH	REVISED -		CONTRACT NO. 64750							
PLOT DATE = Mon Dec 17 16:52:51 2012	DATE - \$SUBDATE\$	REVISED -	SCALE: 1"=10'H; 1"=5'V SHEET NO. 24 OF SHEETS STA. 270+50.00 TO STA. 271+50.00				ILLINOIS FED. AID PROJECT					