


DATE	
BY	
FINAL SURVEY	SURVEYED
NOTE BOOK	PLOTTED
NO.	TEMPLATE
	AREAS
	CHECKED

DATE	
BY	
ORIGINAL SURVEY	SURVEYED
NOTE BOOK	PLOTTED
NO.	TEMPLATE
	AREAS
	CHECKED

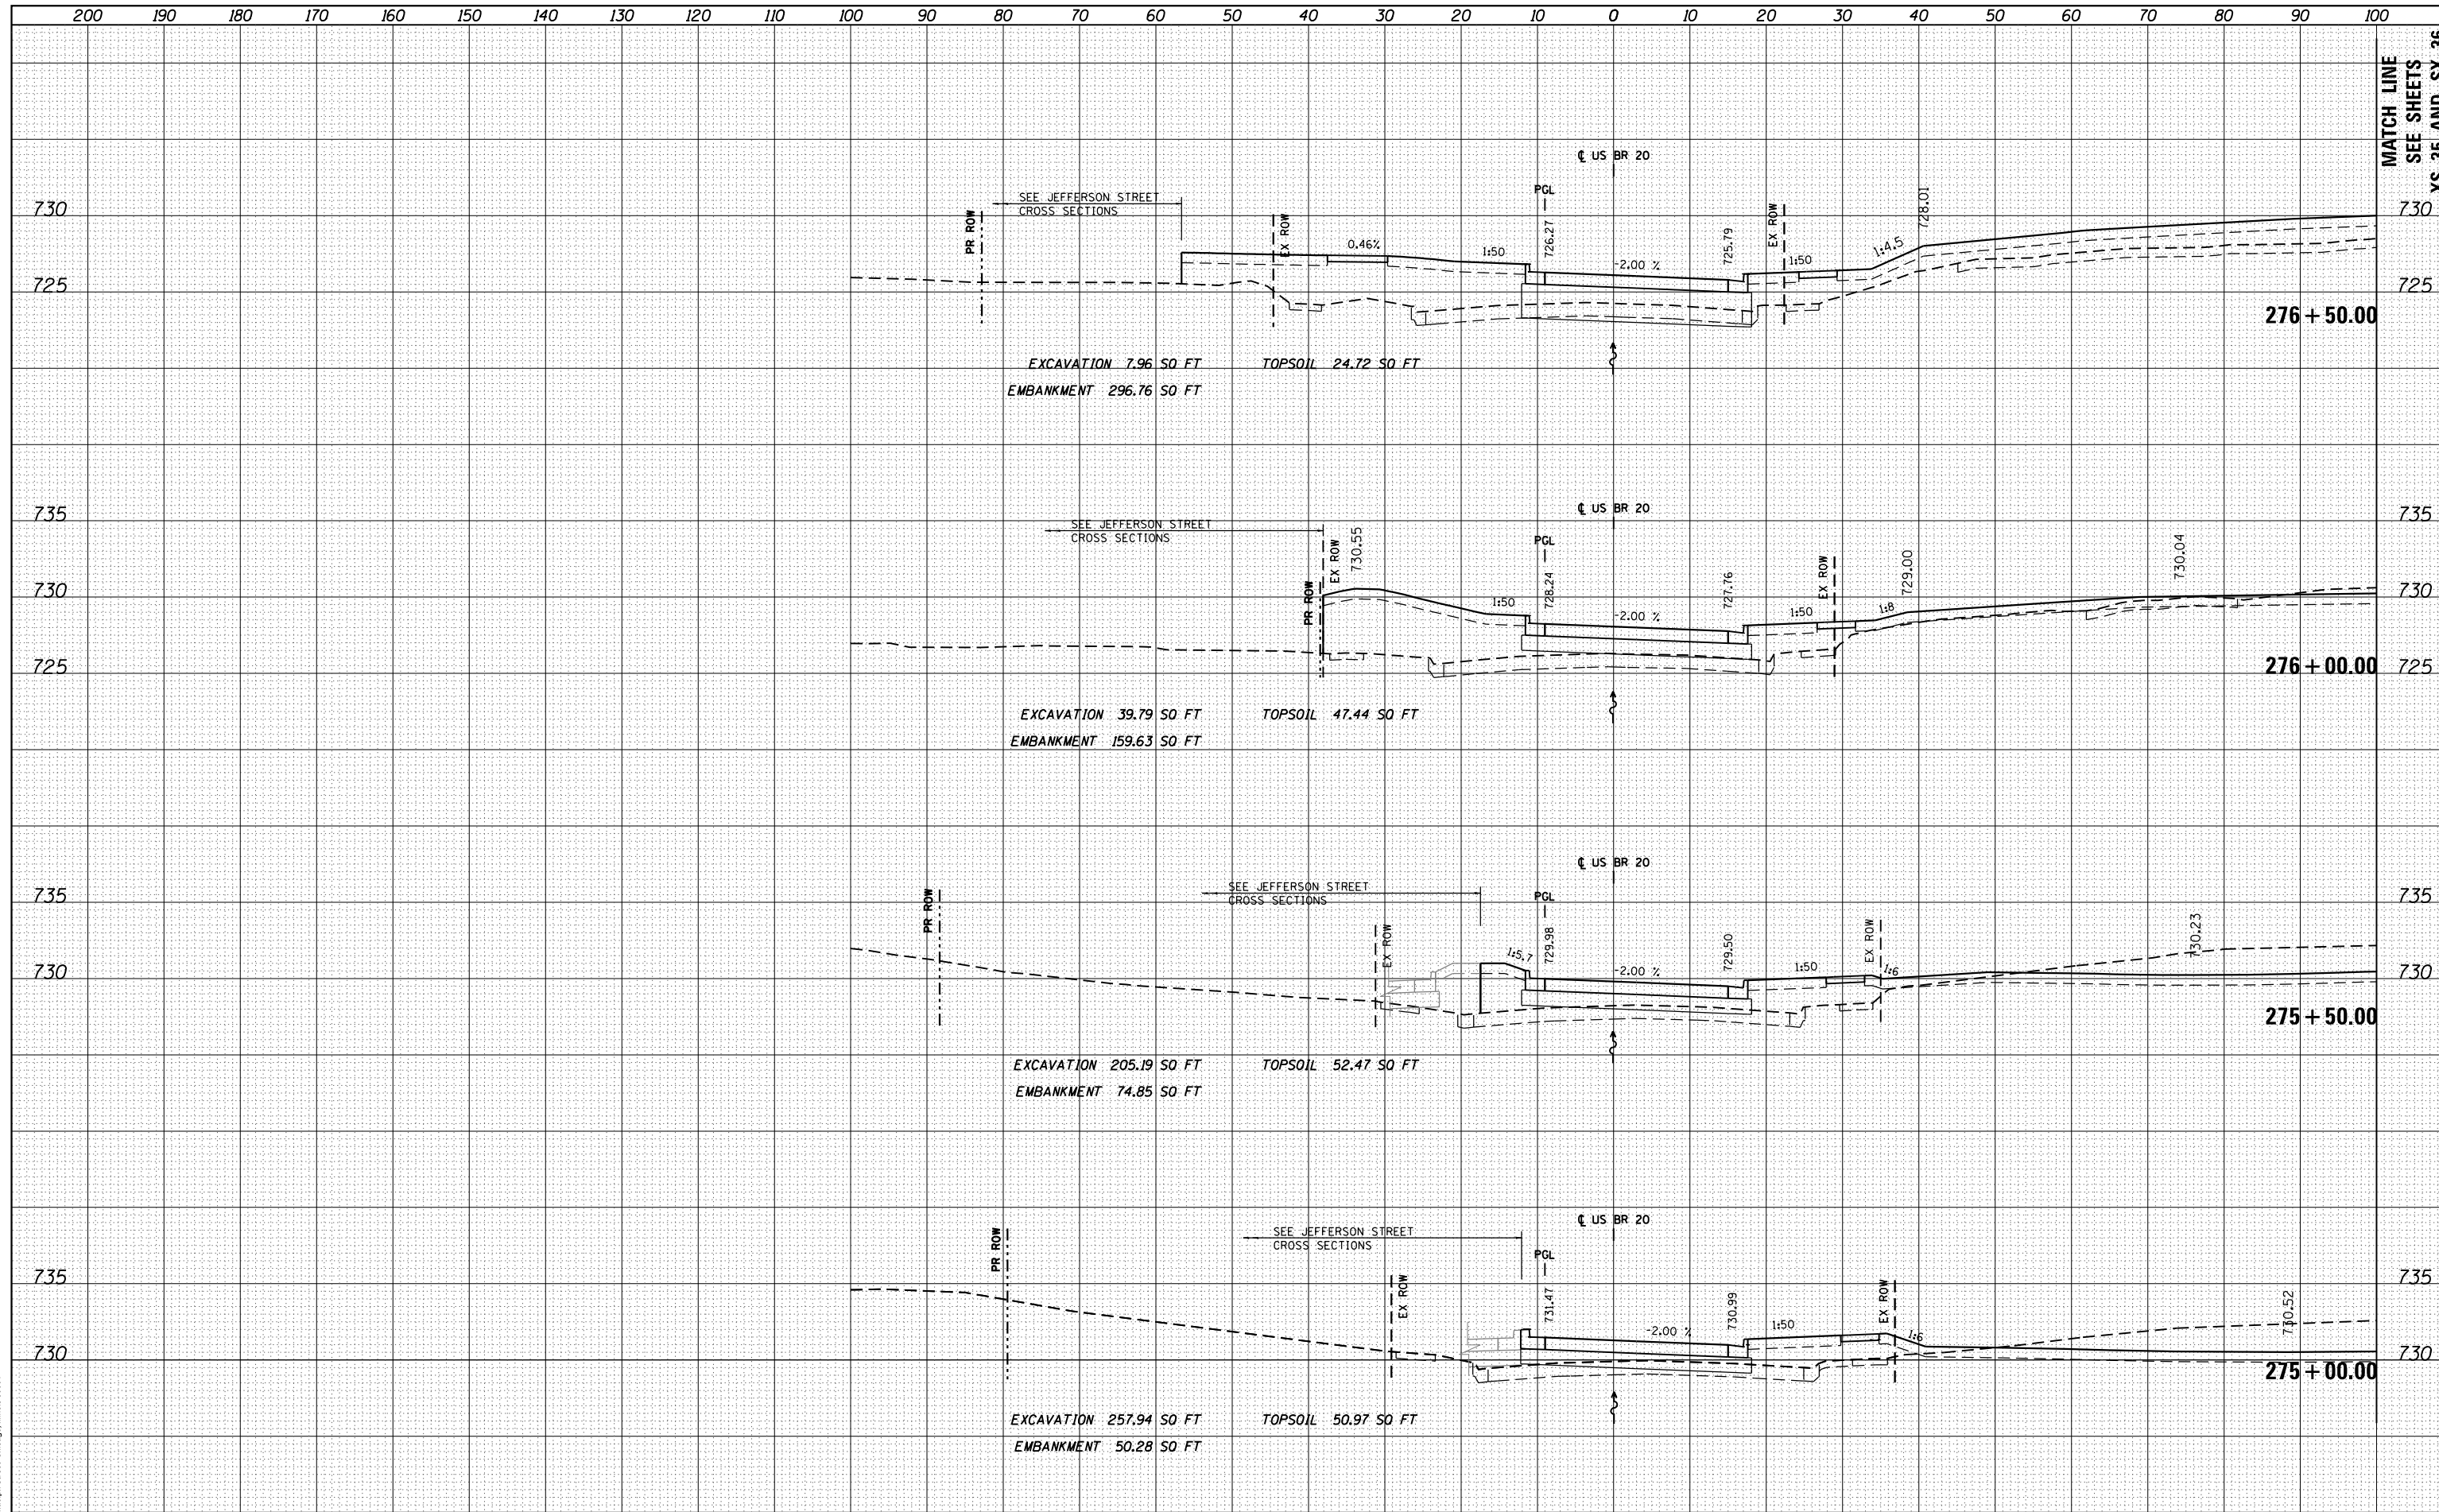

FILE NAME =	USER NAME = dosddd	DESIGNED - JWM	REVISD -	<b>STATE OF ILLINOIS</b> <b>DEPARTMENT OF TRANSPORTATION</b>	<b>STATE (US BUS 20) CROSS SECTIONS</b> SCALE: 1"=10'H; 1"=5'V SHEET NO. 27 OF SHEETS STA. 275+00.00 TO STA. 276+50.00	F.A.P. RTE.	SECTION	COUNTY	TOTAL SHEETS	SHEET NO.
es:\pw_work\p\dot\dosddd\0317626\0264750-sh-	ssht-(pg242-273).dgn	DRAWN - JWM	REVISD -			303	41R	WINNEBAGO	327	268
PLOT SCALE = 20.0000' / in.		CHECKED - RCH	REVISD -			CONTRACT NO. 64750				
PLOT DATE = Mon Dec 17 16:53:19 2012		DATE - *SUBDATE*	REVISD -			ILLINOIS FED. AID PROJECT				

MATCH LINE  
SEE SHEETS  
XS-35 AND XS-36