


DATE	
BY	
FINISHED	
PLOTTED	
TEMPLATE	
AREAS	
CHECKED	
NO.	

DATE	
BY	
ORIGINAL	
SURVEY	
PLOTTED	
TEMPLATE	
AREAS	
CHECKED	
NO.	

McDonough Associates Inc.
 Engineers / Architects
 130 East Randolph Street Chicago, Illinois 60601

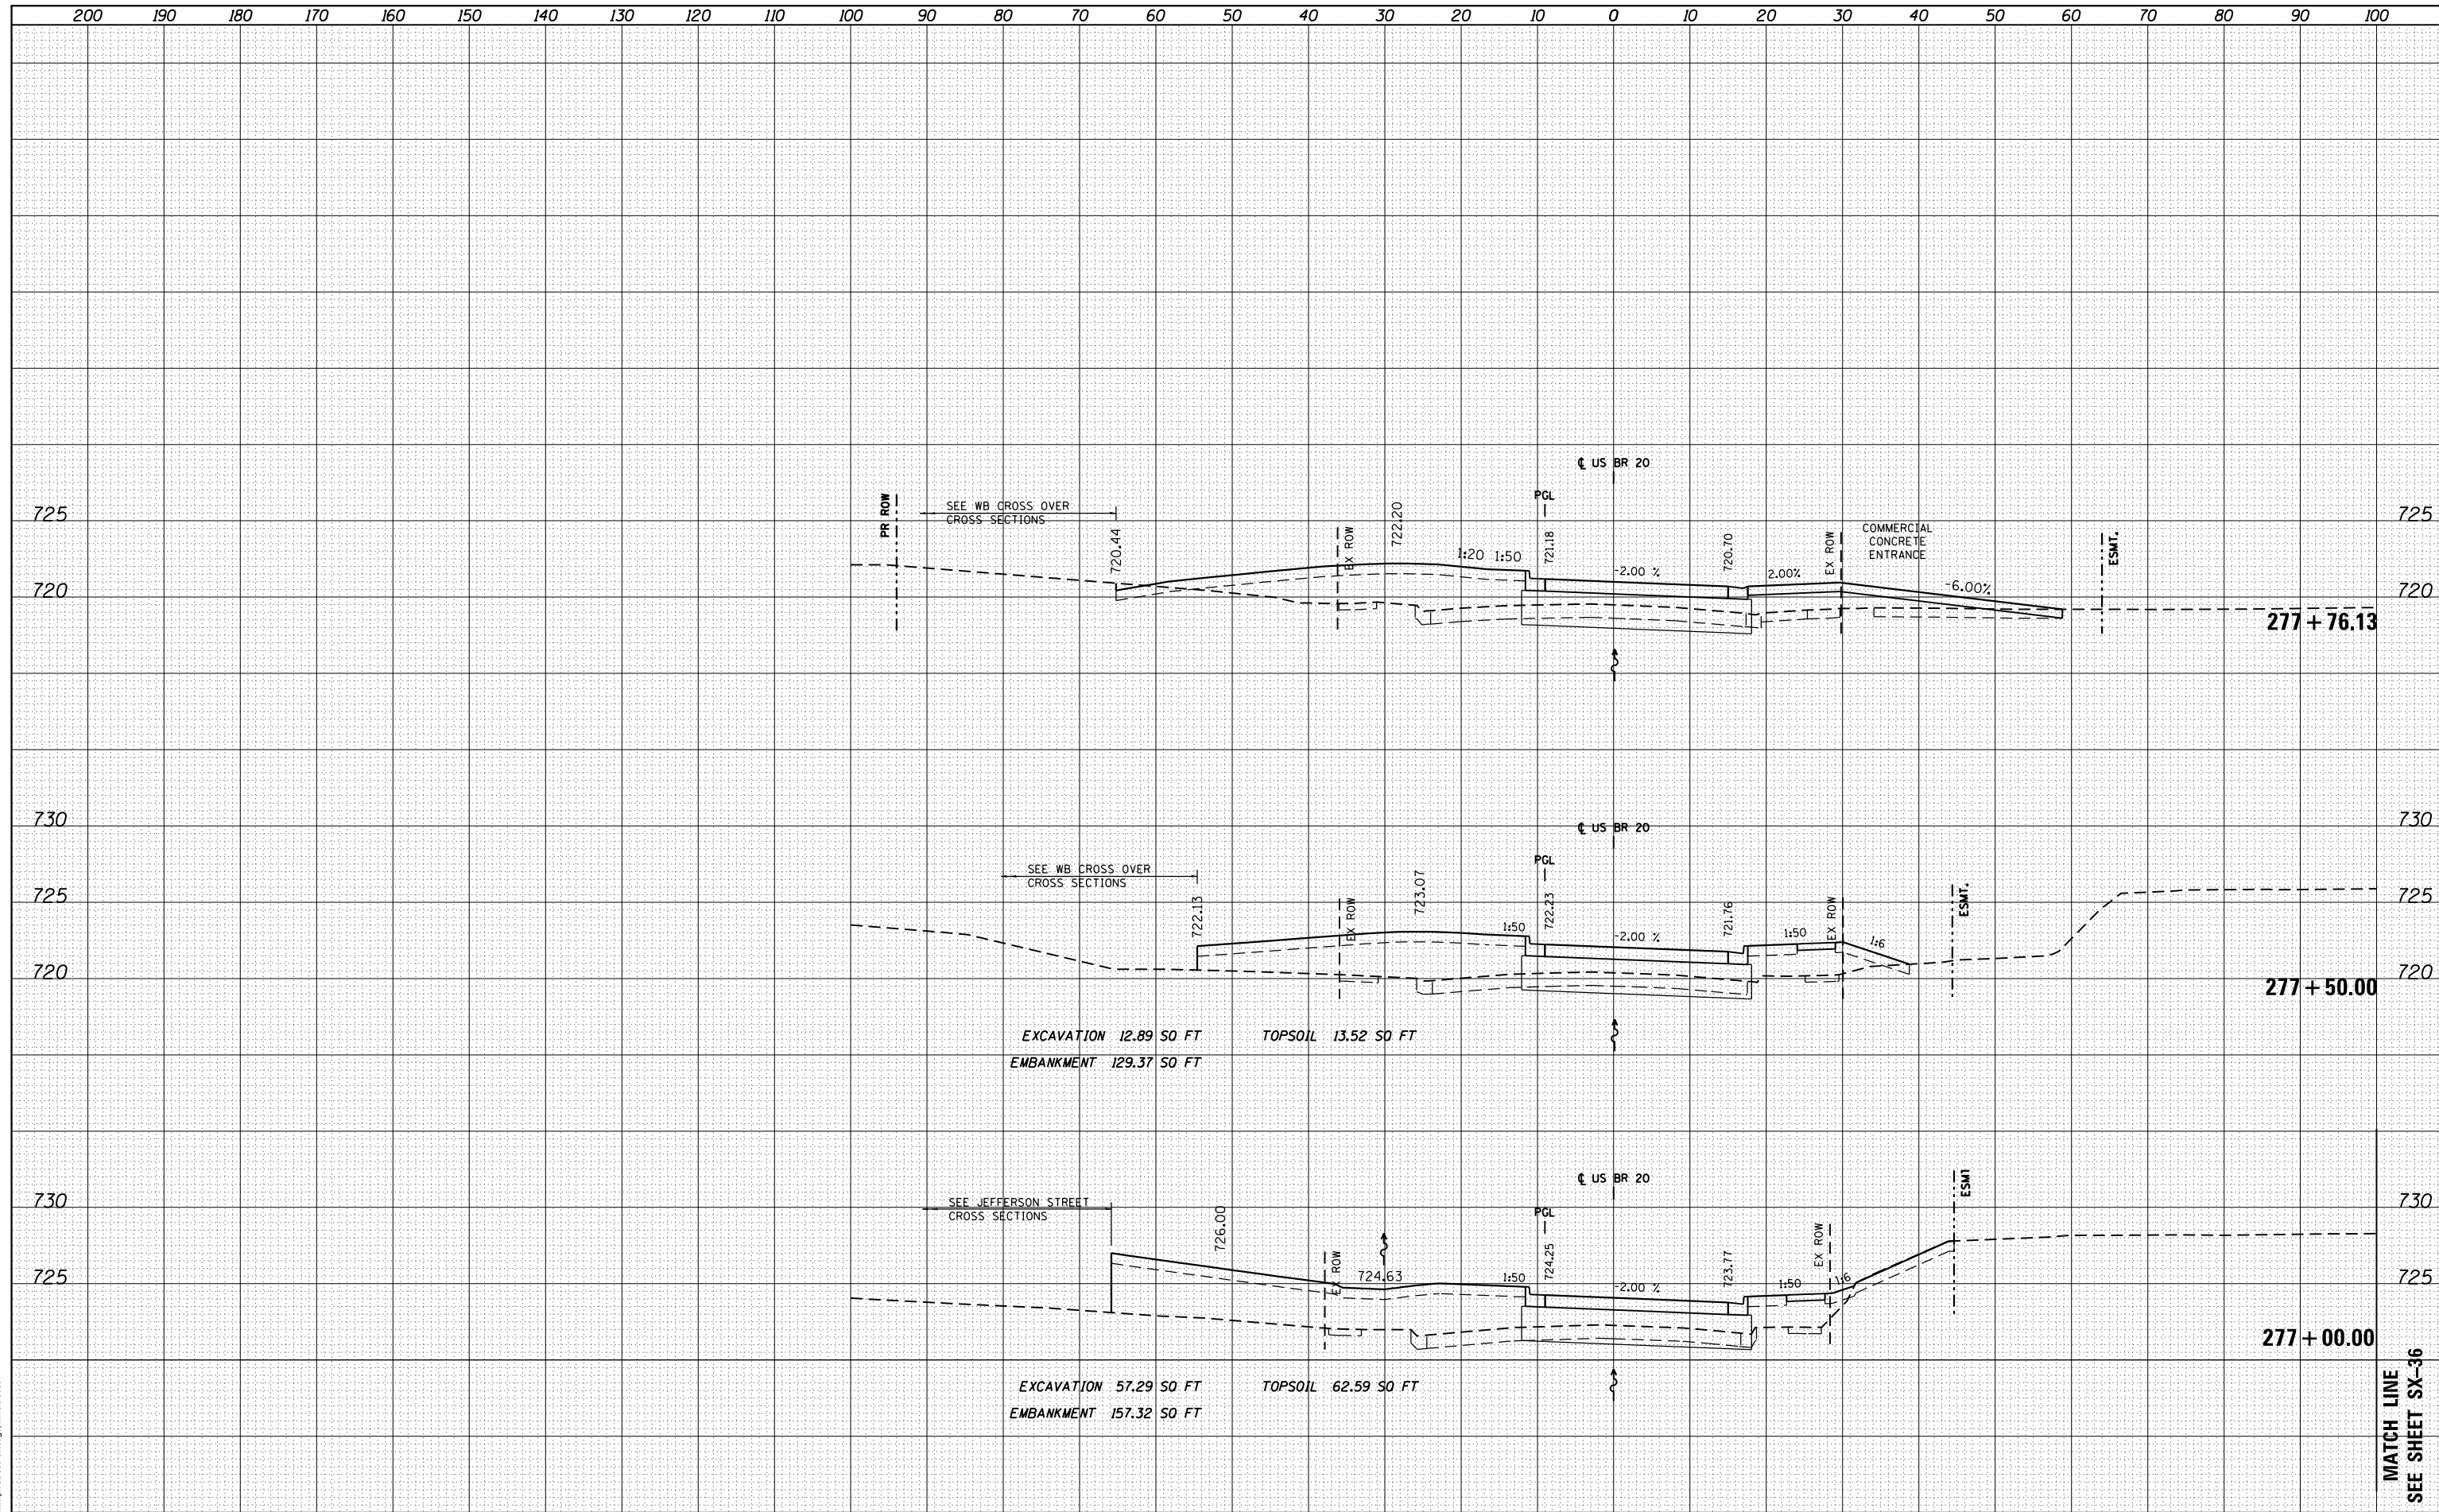

FILE NAME =	USER NAME = dosddd	DESIGNED - JWM	REVISED -	STATE OF ILLINOIS DEPARTMENT OF TRANSPORTATION	STATE (US BUS 20) CROSS SECTIONS SCALE: 1"=10'H; 1"=5'V SHEET NO. 28 OF SHEETS STA. 277+00.00 TO STA. 277+76.13	F.A.P. RTE.	SECTION	COUNTY	TOTAL SHEETS	SHEET NO.
es:\pw_work\pwt\dot\dosddd\d0317626\0264750-sh-t-ssht-(pg242-273).dgn	DRAWN - JWM	REVISED -	303			41R	WINNEBAGO	327	269	
PLOT SCALE = 20.0000 ' / in.	CHECKED - RCH	REVISED -	CONTRACT NO. 64750							
PLOT DATE = Mon Dec 17 16:53:27 2012	DATE - \$SUBDATE\$	REVISED -	ILLINOIS FED. AID PROJECT							

MATCH LINE
SEE SHEET SX-36