


DATE	
BY	
SURVEYED	
PLOTTED	
TEMPLATE	
NOTE BOOK	
AREAS CHECKED	
NO.	

DATE	
BY	
SURVEYED	
PLOTTED	
TEMPLATE	
NOTE BOOK	
AREAS CHECKED	
NO.	

McDonough Associates Inc.
 Engineers / Architects
 130 East Randolph Street Chicago, Illinois 60601

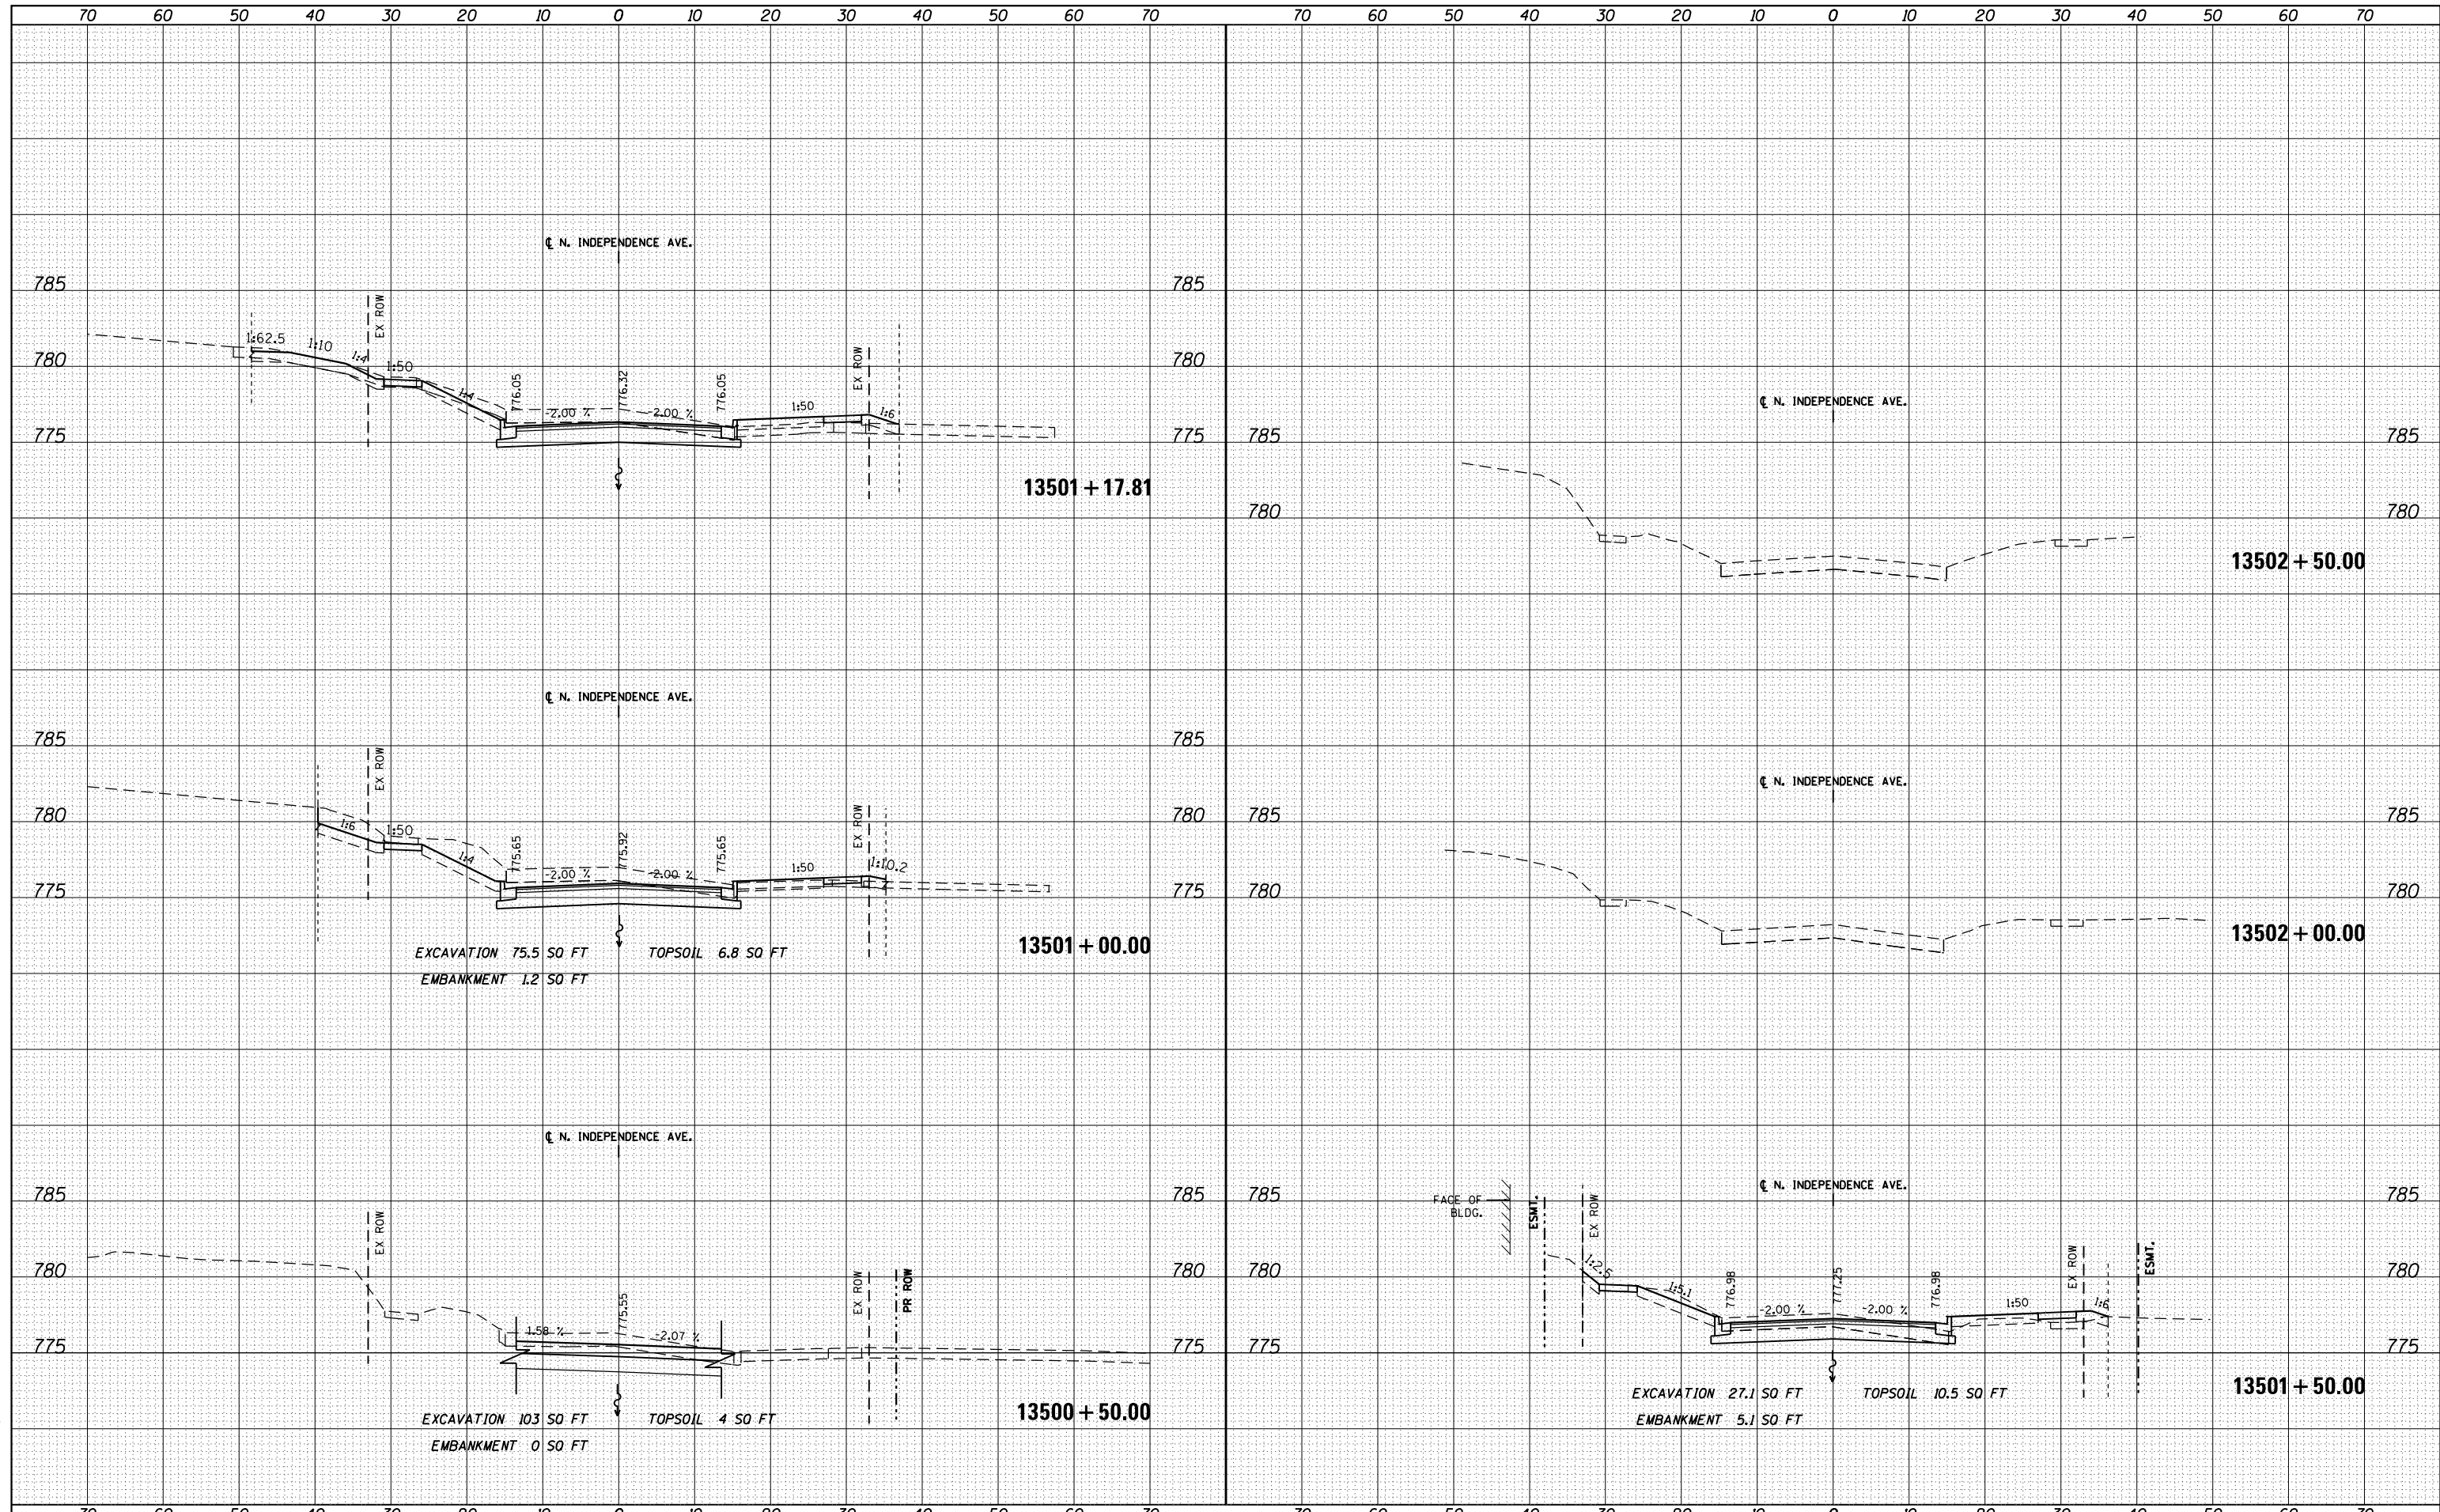

FILE NAME =	USER NAME = dosddd	DESIGNED - JWM	REVISED -
es:\pw_work\pwt\dot\dosddd\d0317626\0264750-sh-	ssht-(pg281).dgn	DRAWN - JWM	REVISED -
PLOT SCALE = 20.0000' / in.	CHECKED - RCH	REVISOR -	REVISED -
PLOT DATE = Mon Dec 17 16:57:02 2012	DATE - \$SUBDATE\$	REVISOR -	REVISED -

STATE OF ILLINOIS
 DEPARTMENT OF TRANSPORTATION

NORTH INDEPENDENCE AVENUE CROSS SECTIONS

SCALE: 1"=10'H; 1"=5' V SHEET NO. OF SHEETS STA. 13500+50.00 TO STA. 13502+50.00

F.A.P. RTE.	SECTION	COUNTY	TOTAL SHEETS	SHEET NO.
303	41R	WINNEBAGO	327	281
CONTRACT NO. 64750				

FED. ROAD DIST. NO. 2 ILLINOIS FED. AID PROJECT