


DATE	
BY	
FINAL SURVEY	
PLOTTED	
TEMPLATE	
NOTE BOOK	
AREAS CHECKED	
NO.	

DATE	
BY	
ORIGINAL SURVEY	
PLOTTED	
TEMPLATE	
NOTE BOOK	
AREAS CHECKED	
NO.	

McDonough Associates Inc.
 Engineers/Architects
 130 East Randolph Street, Chicago, Illinois 60601

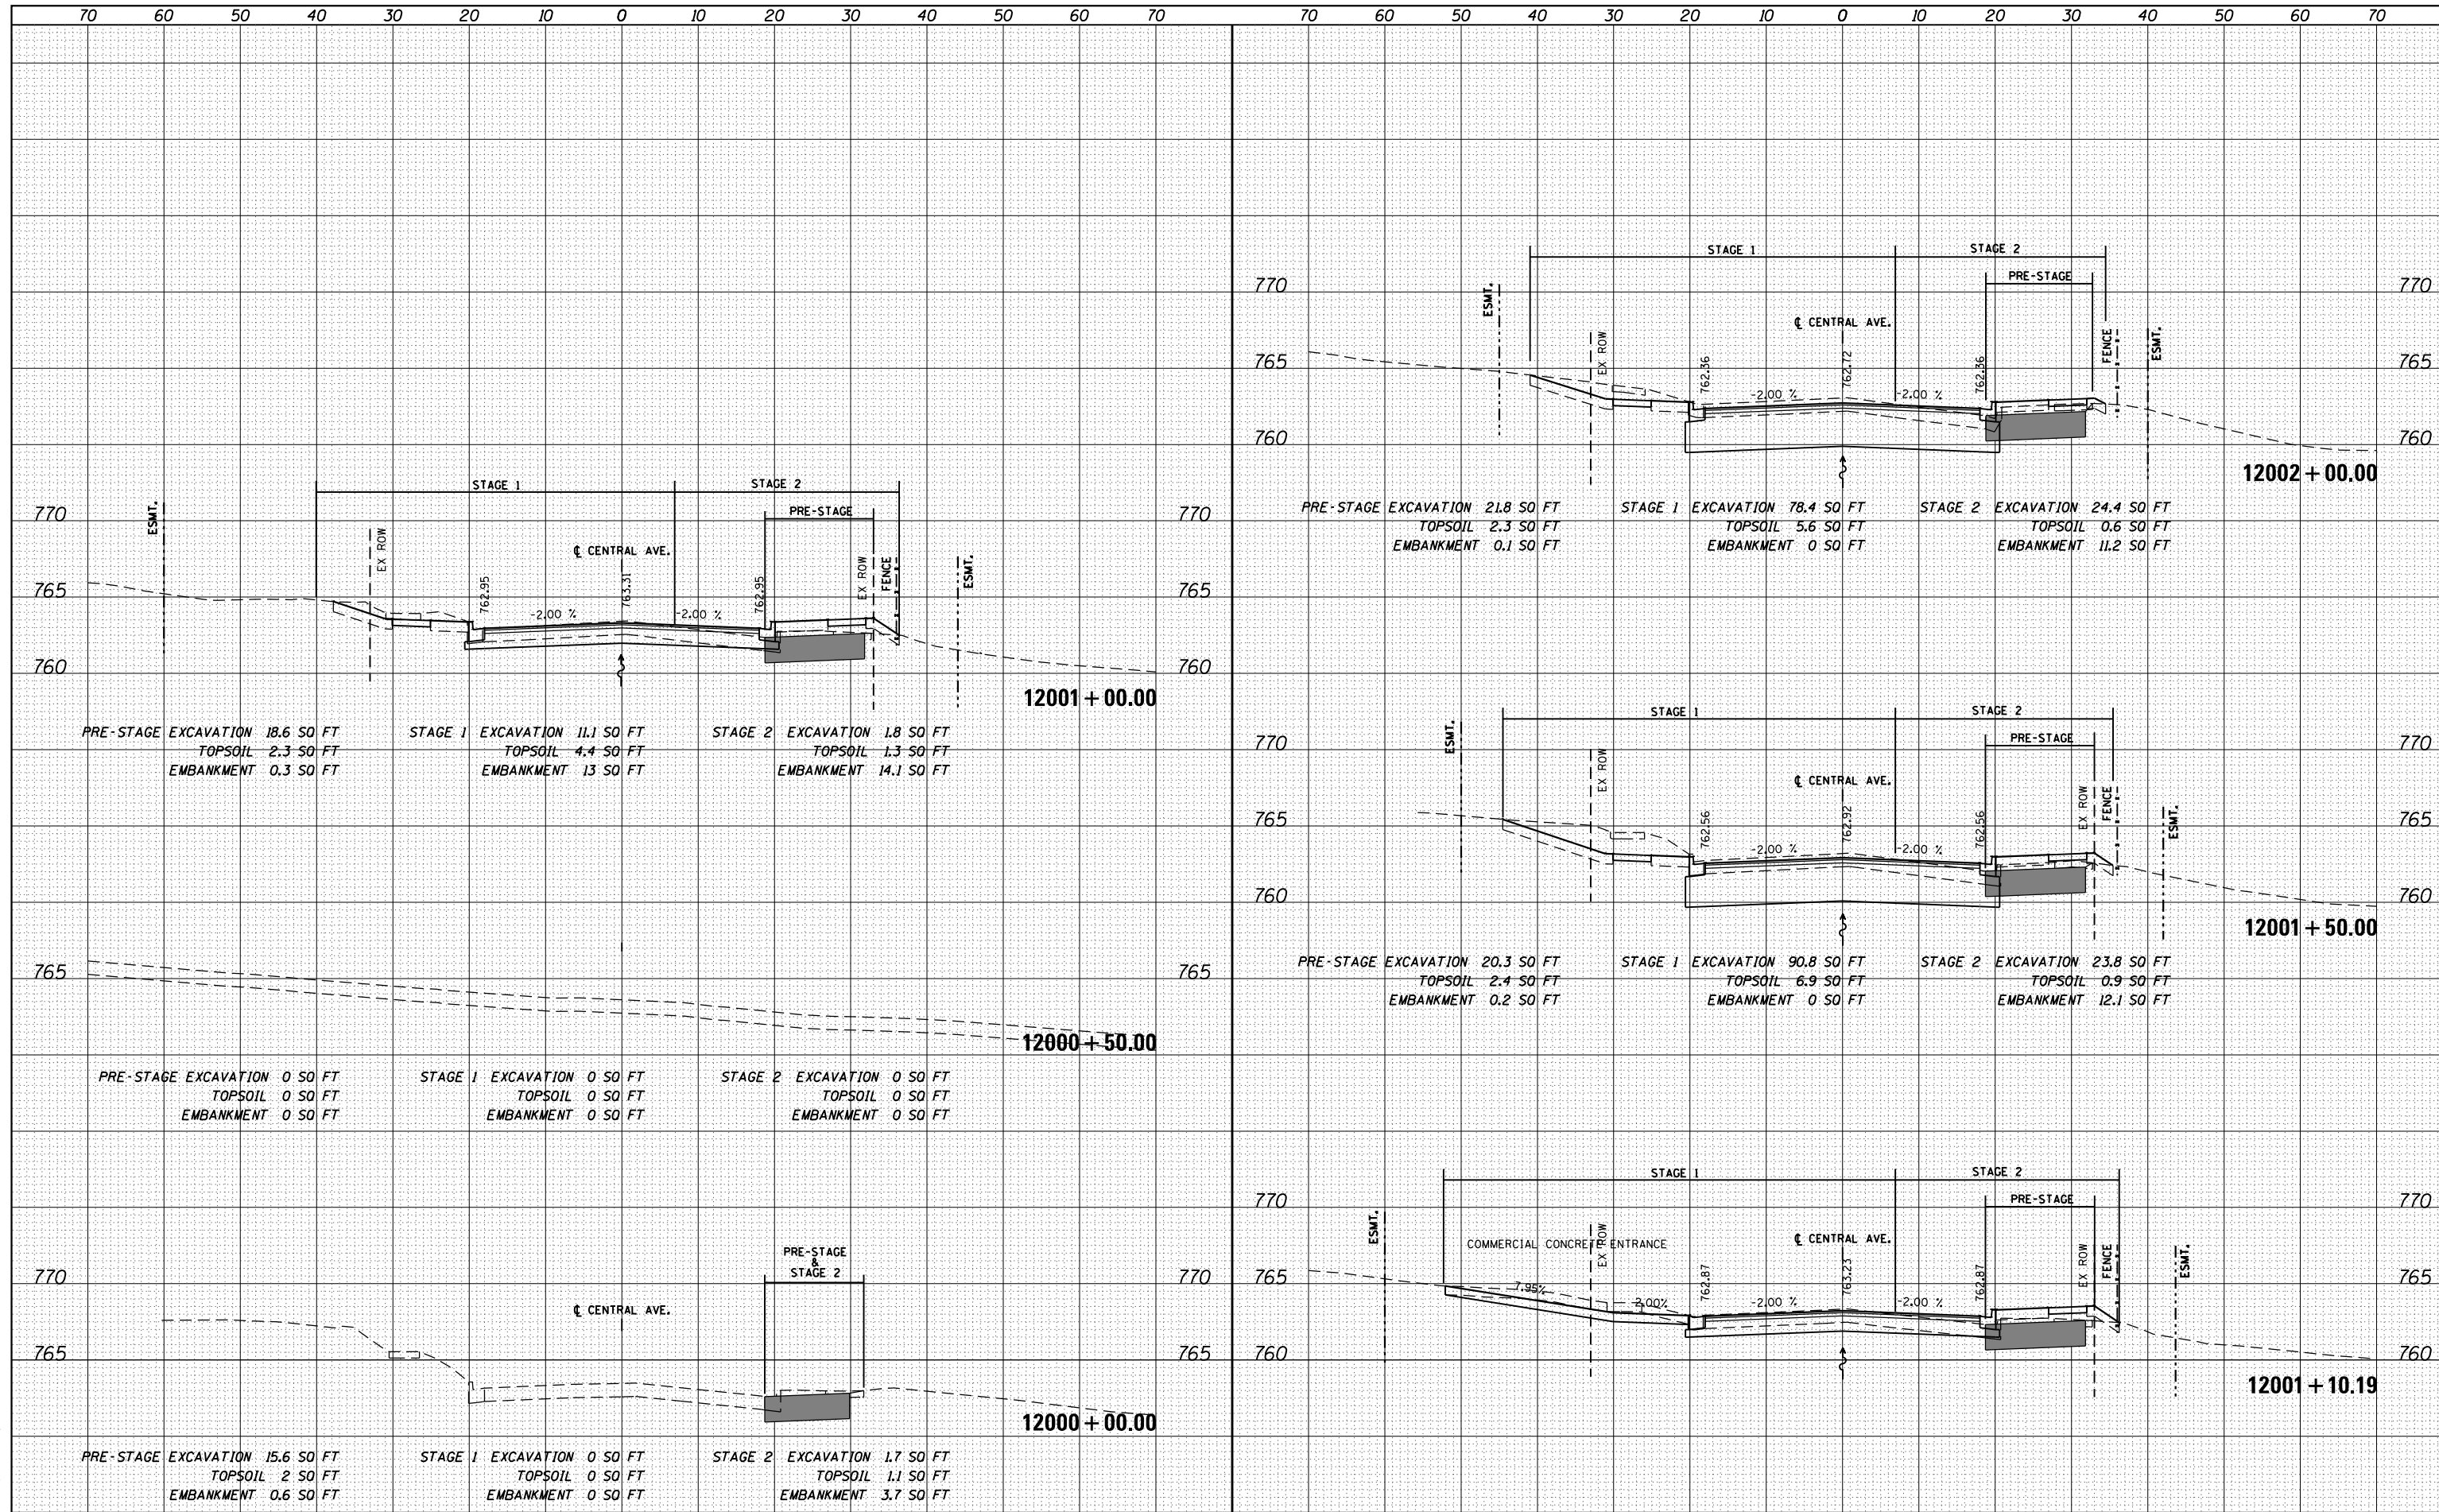

FILE NAME =	USER NAME = dosddd	DESIGNED - JWM	REVISED -	STATE OF ILLINOIS DEPARTMENT OF TRANSPORTATION	CENTRAL AVENUE CROSS SECTIONS			F.A.P. R.E.	SECTION	COUNTY	TOTAL SHEETS	SHEET NO.
es:\pw_work\p\dot\dosddd\0317626\0264750-sh-	ssht-(pg282-285).dgn	DRAWN - JWM	REVISED -		303	41R	WINNEBAGO	327	282			
PLOT SCALE = 20.0000' / in.	CHECKED - RCH	REVISIED -	REVISIED -		CONTRACT NO. 64750							
PLOT DATE = Mon Dec 17 16:59:20 2012	DATE - \$SUBDATE\$	REVISIED -	REVISIED -		SCALE: 1"=10'H; 1"=5'			SHEET NO. OF SHEETS STA. 12000+00.00 TO STA. 12002+00.00		FED. ROAD DIST. NO. 2 ILLINOIS FED. AID PROJECT		