


DATE	
BY	
FINAL SURVEY	SURVEYED
NOTE BOOK	PLOTTED
NO.	TEMPLATE
	AREAS
	CHECKED

DATE	
BY	
ORIGINAL SURVEY	SURVEYED
NOTE BOOK	PLOTTED
NO.	TEMPLATE
	AREAS
	CHECKED

McDonough Associates Inc.
 Engineers / Architects
 130 East Randolph Street Chicago, Illinois 60601

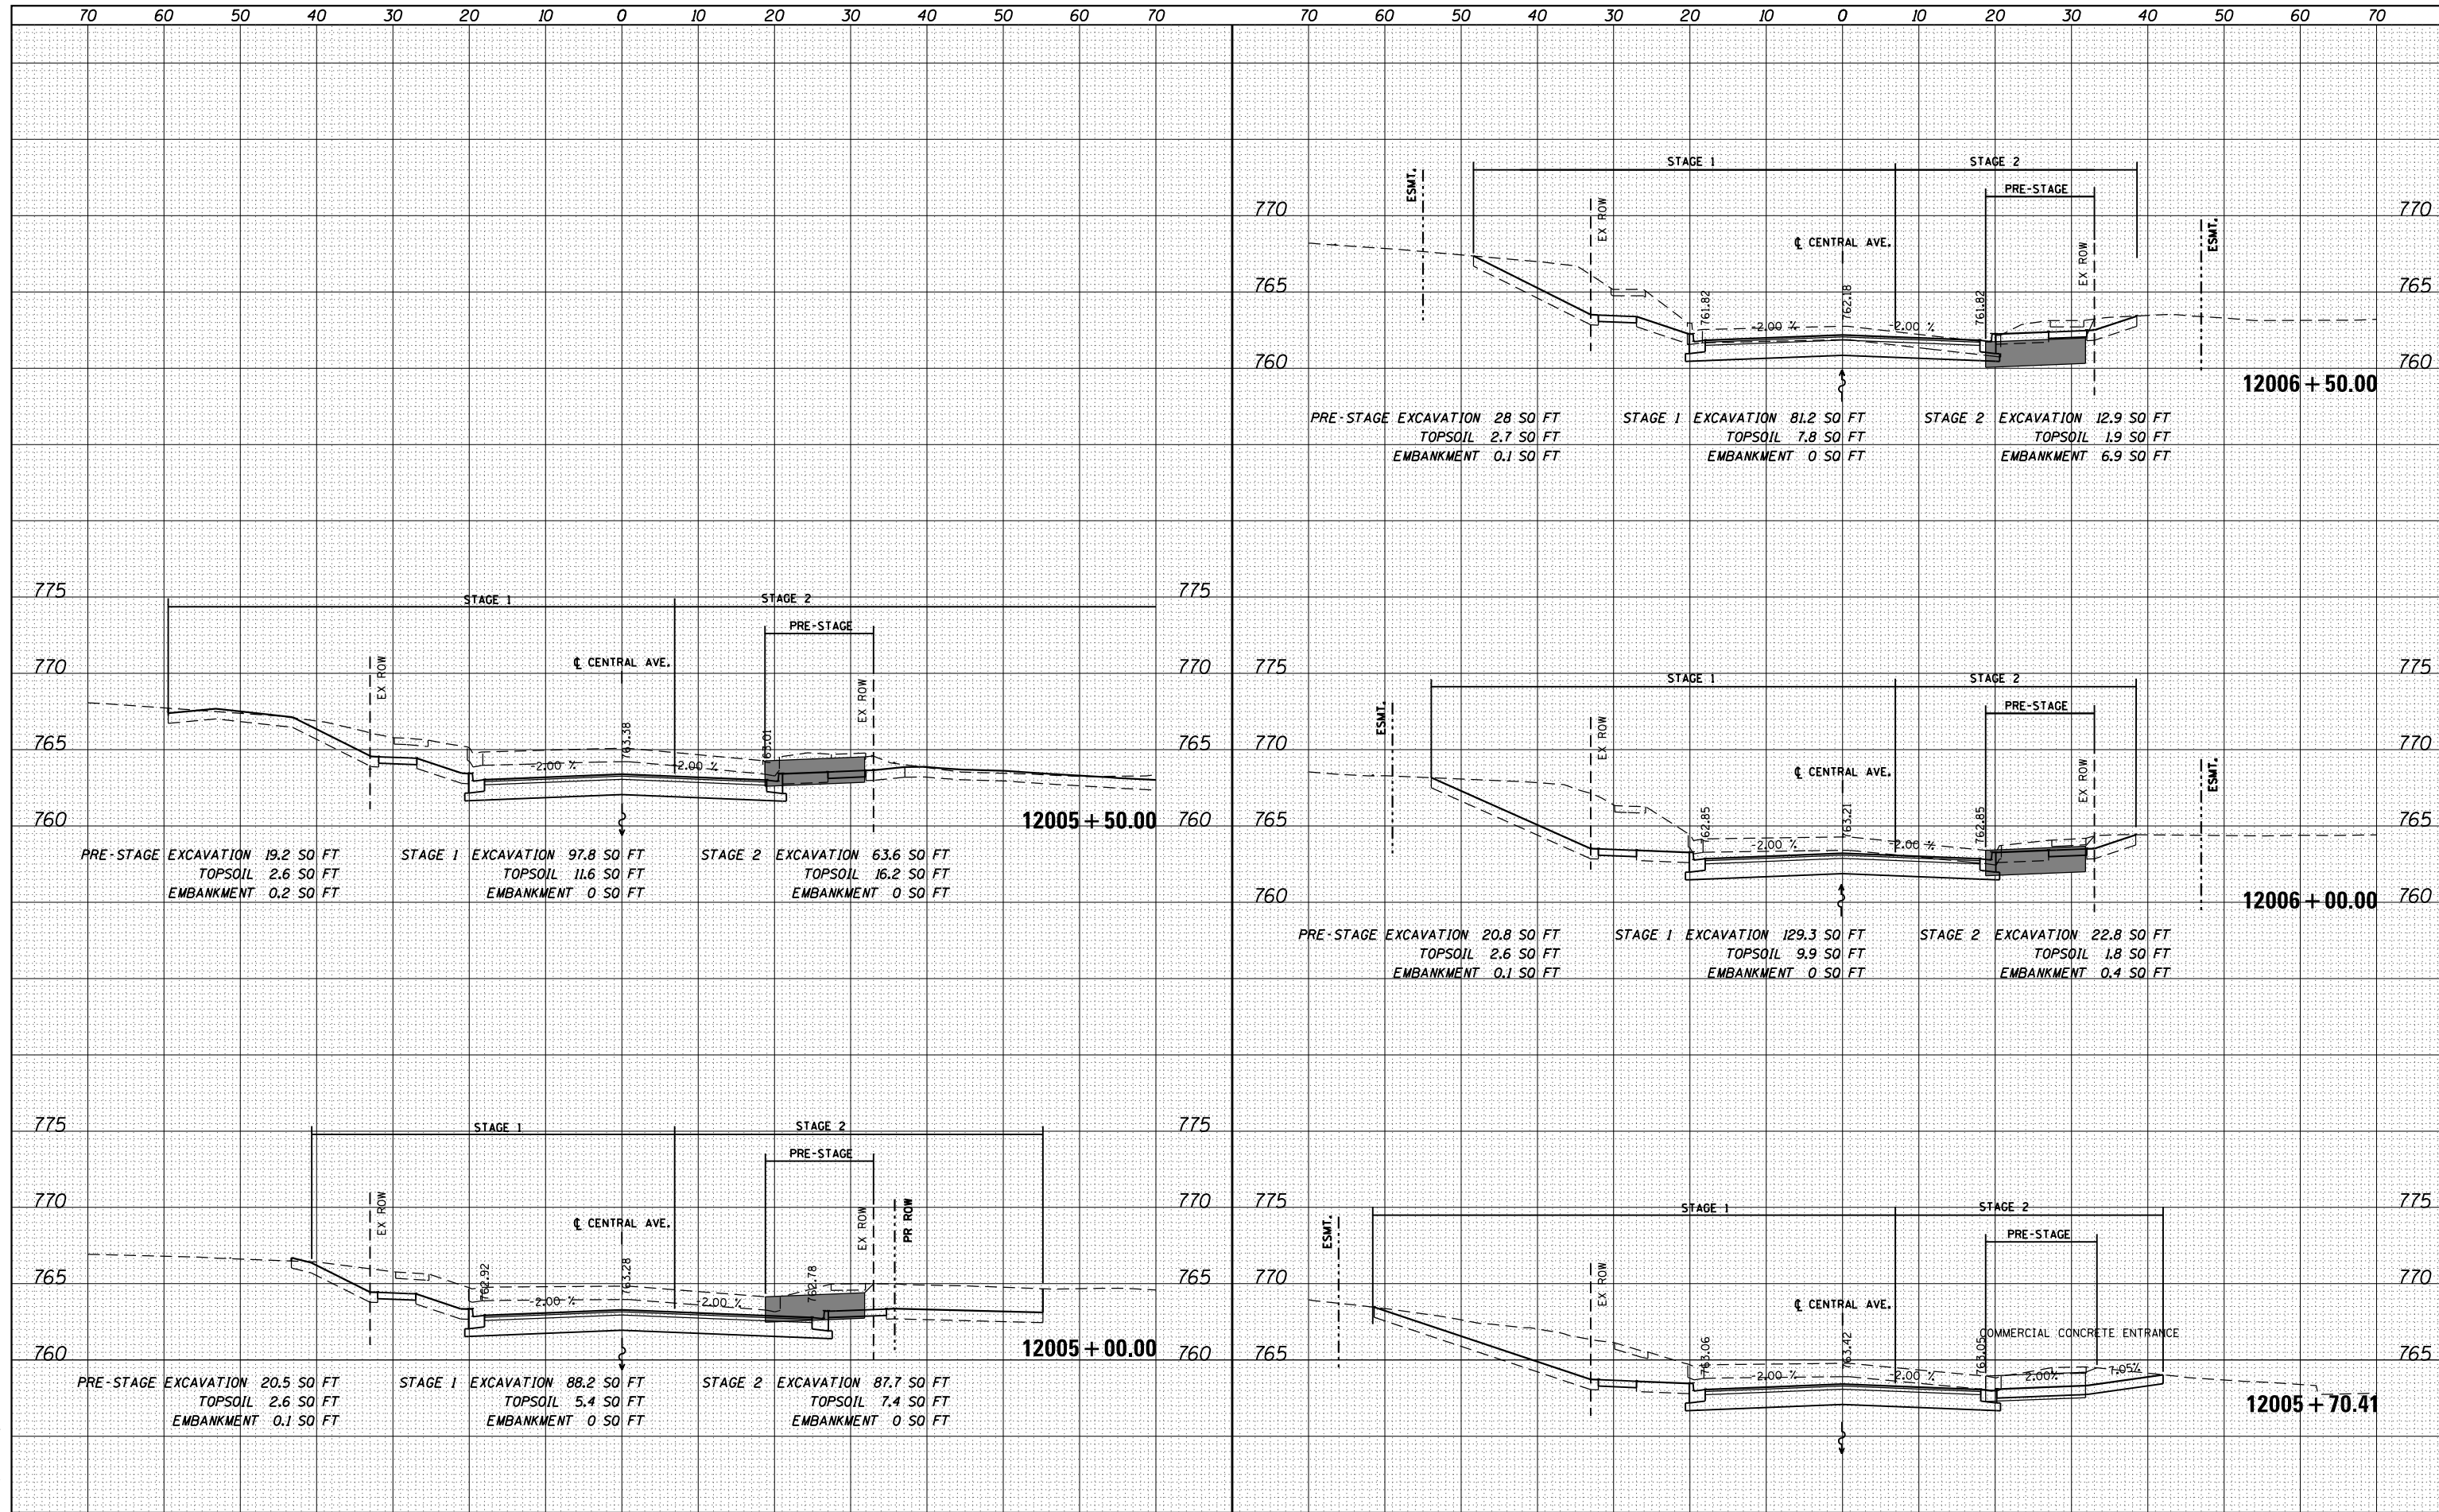

FILE NAME =	USER NAME = dosddd	DESIGNED - JWM	REVISED -
es:\pw\work\p1dot\dosddd\0317626\0264750-sh1-ssht-(pg282-285).dgn		DRAWN - JWM	REVISED -
		CHECKED - RCH	REVISED -
PLOT SCALE = 20.0000' / in.		DATE - \$SUBDATE\$	REVISED -

STATE OF ILLINOIS
 DEPARTMENT OF TRANSPORTATION

CENTRAL AVENUE CROSS SECTIONS

SCALE: 1"=10'H; 1"=5'V	SHEET NO.	OF	SHEETS	STA. 12005+00.00 TO STA. 12006+50.00
F.A.P. RTE. 303	SECTION 41R	COUNTY WINNEBAGO	TOTAL SHEETS 327	SHEET NO. 284
CONTRACT NO. 64750				