


BY	DATE

ORIGINAL SURVEY	SURVEYED	DATE
NOTE BOOK	PLOTTED	
AREAS CHECKED	TEMPLATE	
	AREAS	
	CHECKED	

McDonough Associates Inc.
 Engineers / Architects
 130 East Randolph Street, Chicago, Illinois 60601

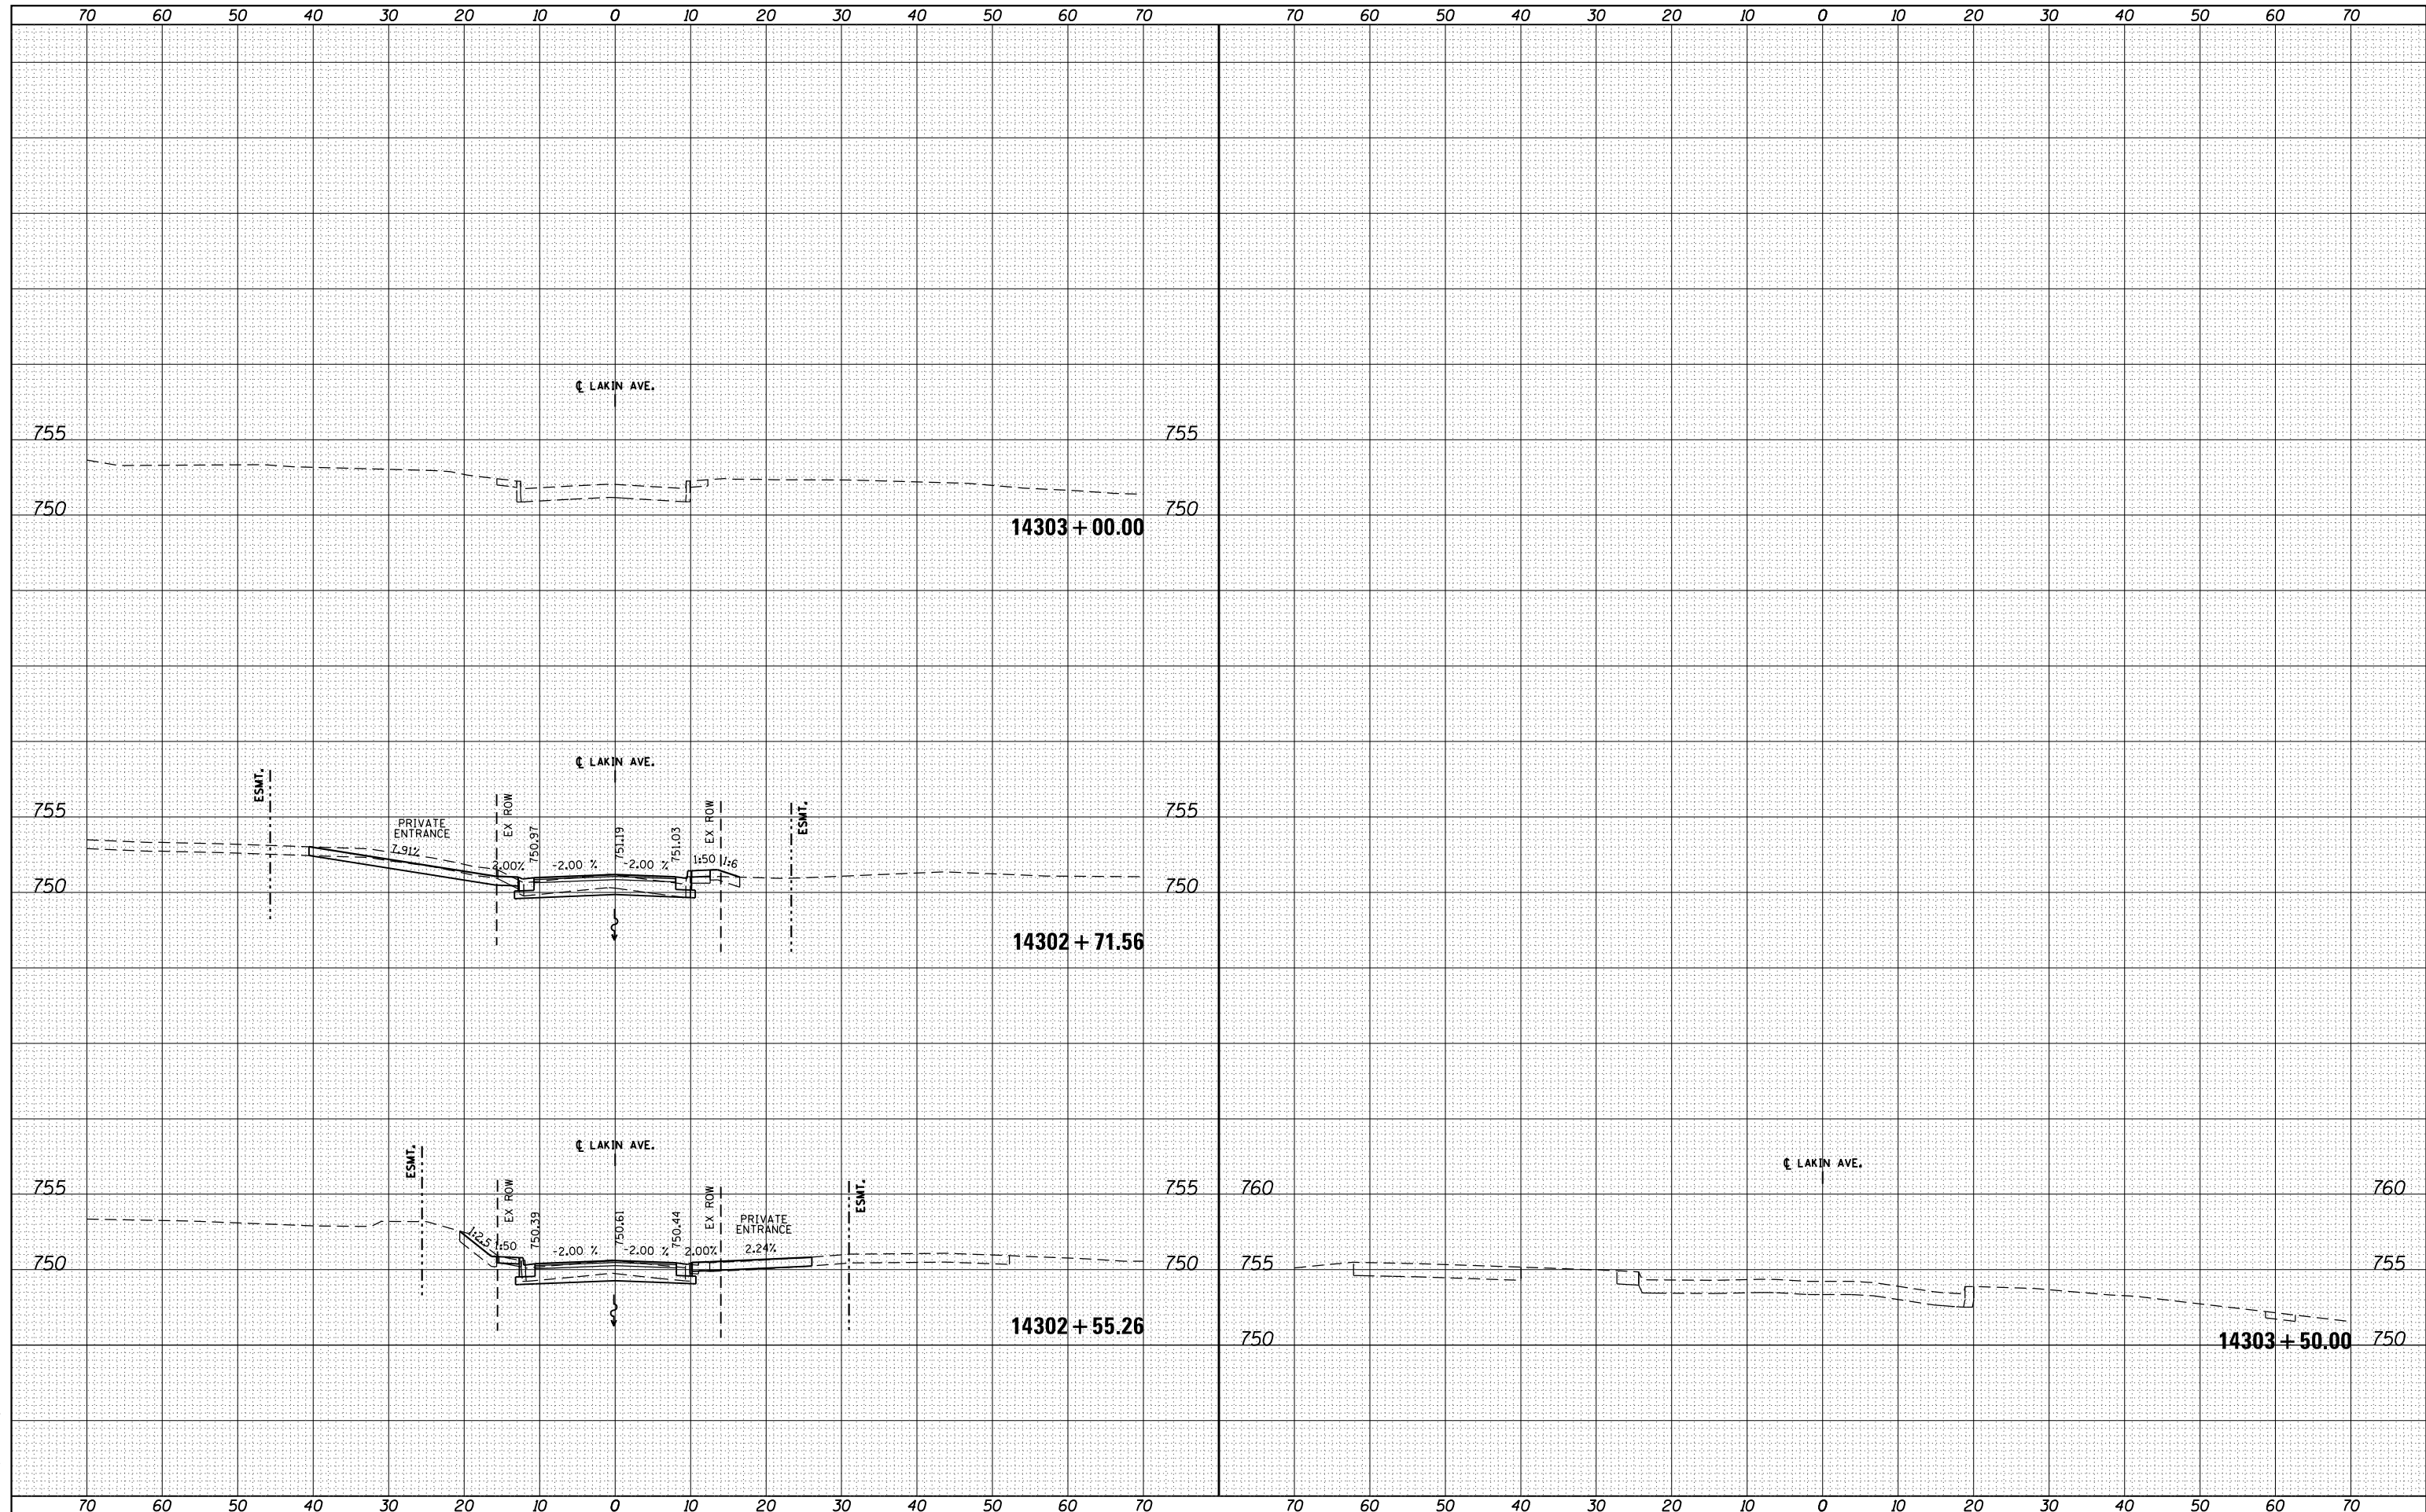

FILE NAME =	USER NAME =	DESIGNED -	REVISED -
	dossdd	JWM	
		DRAWN -	REVISED -
		JWM	
		CHECKED -	REVISED -
		RCH	
		DATE -	REVISED -
		\$SUBDATE\$	

**STATE OF ILLINOIS
 DEPARTMENT OF TRANSPORTATION**

LAKIN TERRACE CROSS SECTIONS

SCALE: 1"=10'H; 1"=5'V SHEET NO. OF SHEETS STA. 14302+55.26 TO STA. 14303+50.00

F.A.P. RTE.	SECTION	COUNTY	TOTAL SHEETS	SHEET NO.
303	41R	WINNEBAGO	327	292
CONTRACT NO. 64750				
FED. ROAD DIST. NO. 2 ILLINOIS FED. AID PROJECT				