


DATE	
BY	
FINAL SURVEY	SURVEYED
NOTE BOOK	PLOTTED
NO.	TEMPLATE
	AREAS
	CHECKED

DATE	
BY	
ORIGINAL SURVEY	SURVEYED
NOTE BOOK	PLOTTED
NO.	TEMPLATE
	AREAS
	CHECKED

McDonough Associates Inc.
 Engineers / Architects
 130 East Randolph Street, Chicago, Illinois 60601

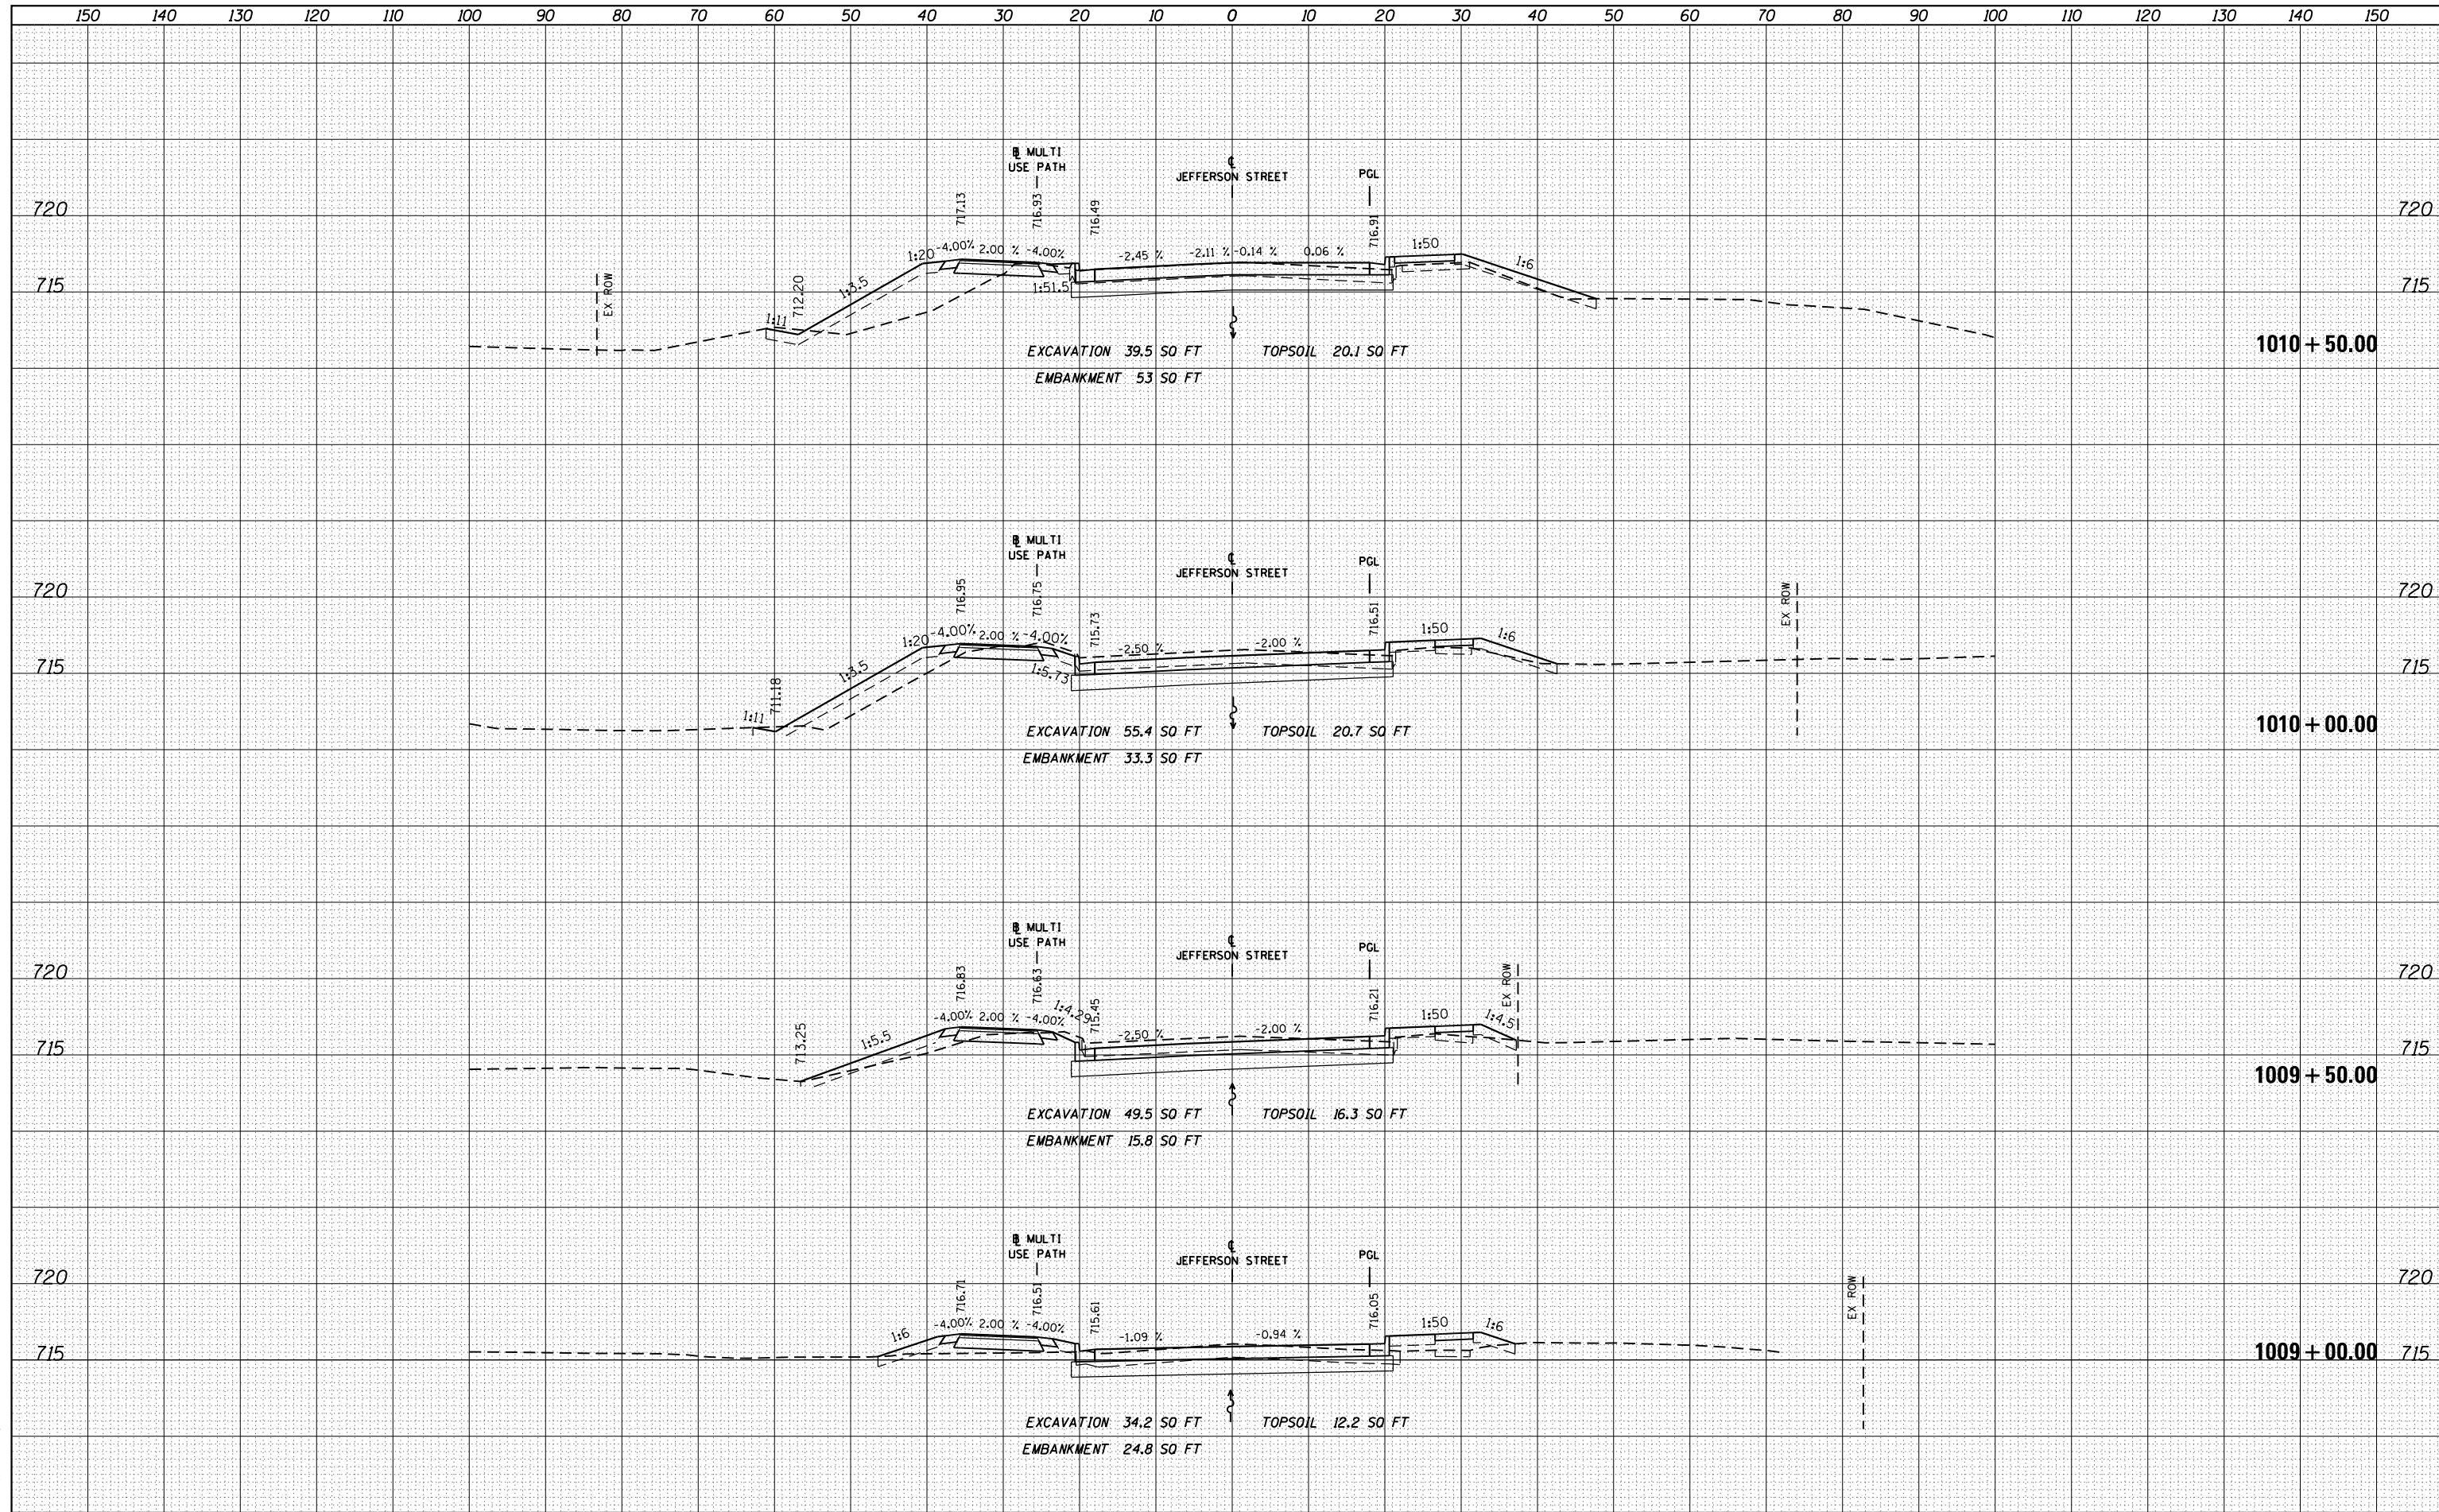

FILE NAME =	USER NAME = dosddd	DESIGNED - JWM	REVISED -	STATE OF ILLINOIS DEPARTMENT OF TRANSPORTATION	JEFFERSON STREET CROSS SECTIONS SCALE: 1"=10'H; 1"=5' SHEET NO. OF SHEETS STA. 1000+00.00 TO STA. 1002+00.00	F.A.P. RTE.	SECTION	COUNTY	TOTAL SHEETS	SHEET NO.	
es:\pw_work\p1dot\dosddd\0317626\0264750-sh1-	ssht-(pg301-309).dgn	DRAWN - JWM	REVISED -			303	41R	WINNEBAGO	327	306	
		CHECKED - RCH	REVISED -			CONTRACT NO. 64750					
PLOT DATE = Mon Dec 17 17:00:59 2012		DATE - \$SUBDATE\$	REVISED -			FED. ROAD DIST. NO. 2 ILLINOIS FED. AID PROJECT					