


**PAVEMENT MARKING LEGEND**

- ▬ - 4" YELLOW
- ▬ - 4" WHITE
- ▬ - 24" WHITE
- ▬ - 12" YELLOW
- ▬ - 6" WHITE
- ▬ - 4" WHITE SKIP DASH (2'/4')
- ▬ - 4" WHITE (10'/30')
- ▬ - 4" WHITE SKIP DASH (2'/6')
- ▬ - 12" WHITE

**LEGEND**

- ▭ CONSTRUCTION AREA
- ➔ DIRECTION OF TRAFFIC
- ➔ ARROW BOARD
- ⊥ TYPE III BARRICADE WITH FLASHING MONODIRECTIONAL LIGHTS
- ⬮ TRAFFIC SIGN
- ▬ FLEXIBLE DELINEATOR
- TYPE I OR II BARRICADE OR DRUM WITH STEADY BURN LIGHT

NOTE:  
SEE STAGING GENERAL NOTES FOR DROP OFF REQUIREMENTS BETWEEN TRAFFIC LANE AND CONSTRUCTION.

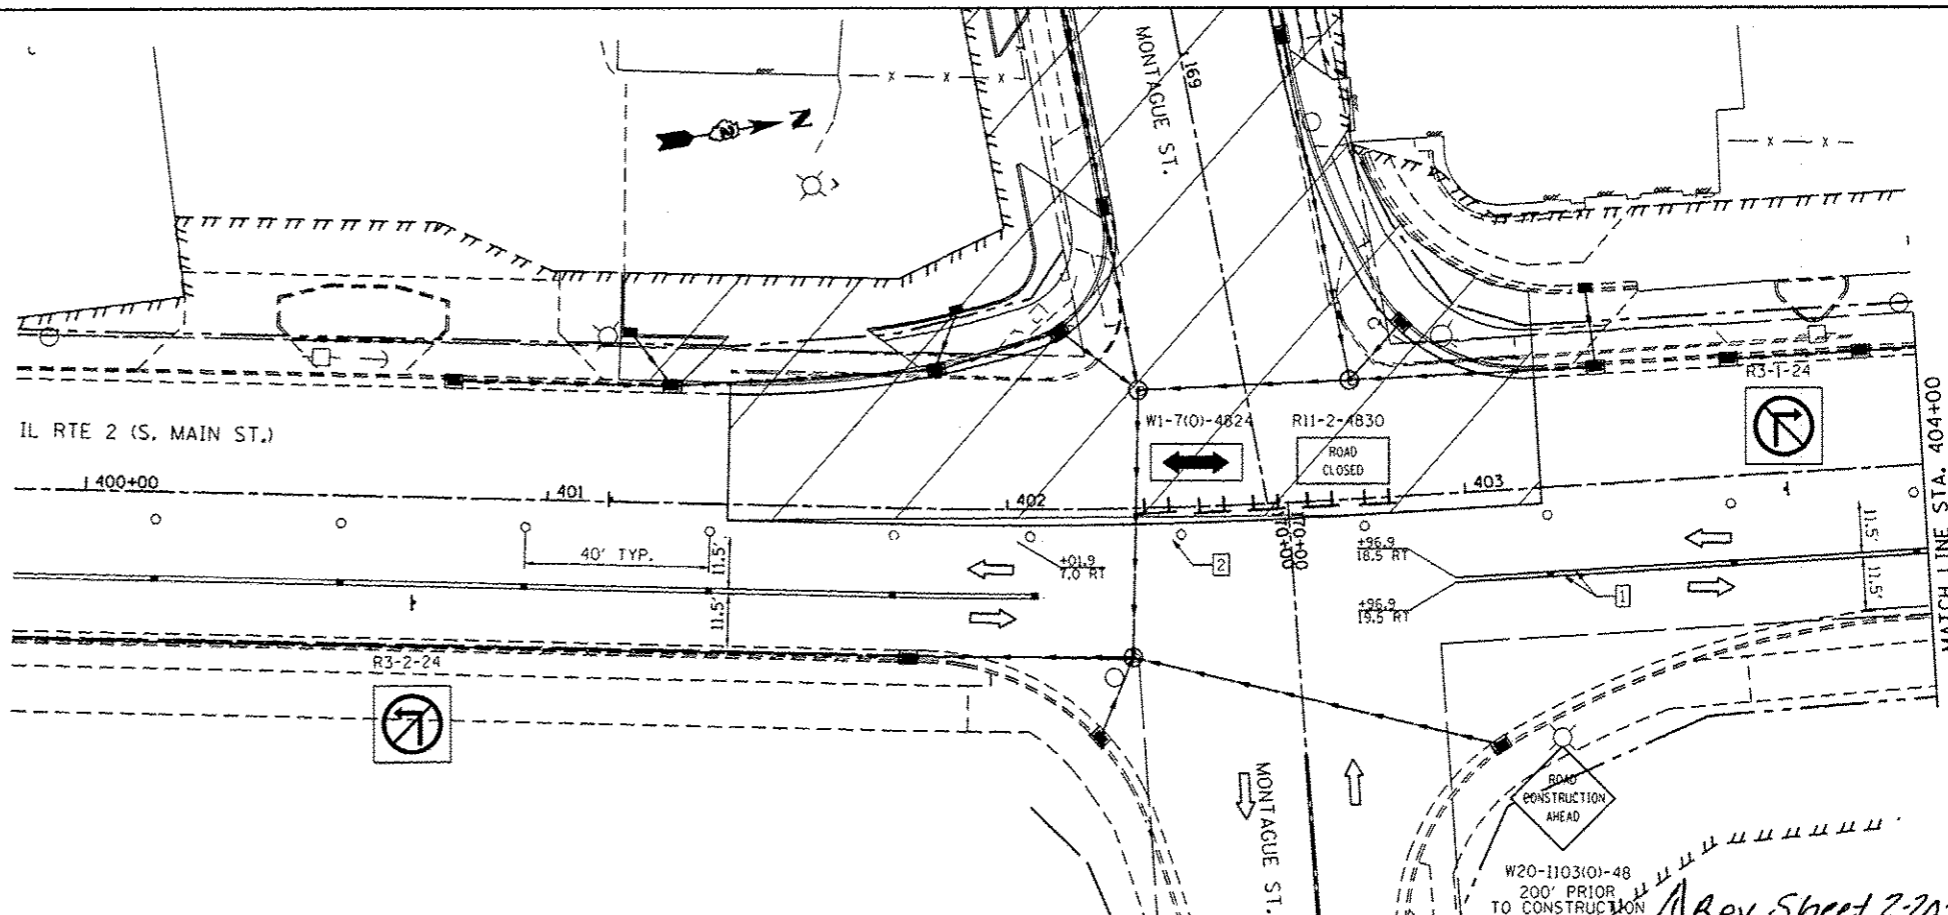

FILE NAME *	USER NAME * goff,jl	DESIGNED -	REVISED -
c:\pwork\pwork\goff\j\08331687\02648	1-shc-827_2013 stage 2A-292.dgn	DRAWN -	REVISED -
PLOT SCALE * 40.0000' / in.	CHECKED -	REVISED -	REVISED -
PLOT DATE * Tue Feb 19 13:07:27 2013	DATE -	REVISED -	REVISED -

**STATE OF ILLINOIS  
DEPARTMENT OF TRANSPORTATION**

**MAINTENANCE OF TRAFFIC  
IL RTE 2 2013 STAGE 2A**

SCALE: 1" = 20' SHEET NO. OF SHEETS STA. 392+00 TO STA. 404+00

F.A.P. RTE.	SECTION	COUNTY	TOTAL SHEETS	SHEET NO.
742	(32,33) R-1	WINNEBAGO	705	207
			CONTRACT NO. 64821	
ILLINOIS FED. AID PROJECT				

*Rev Sheet 2-20-13*