
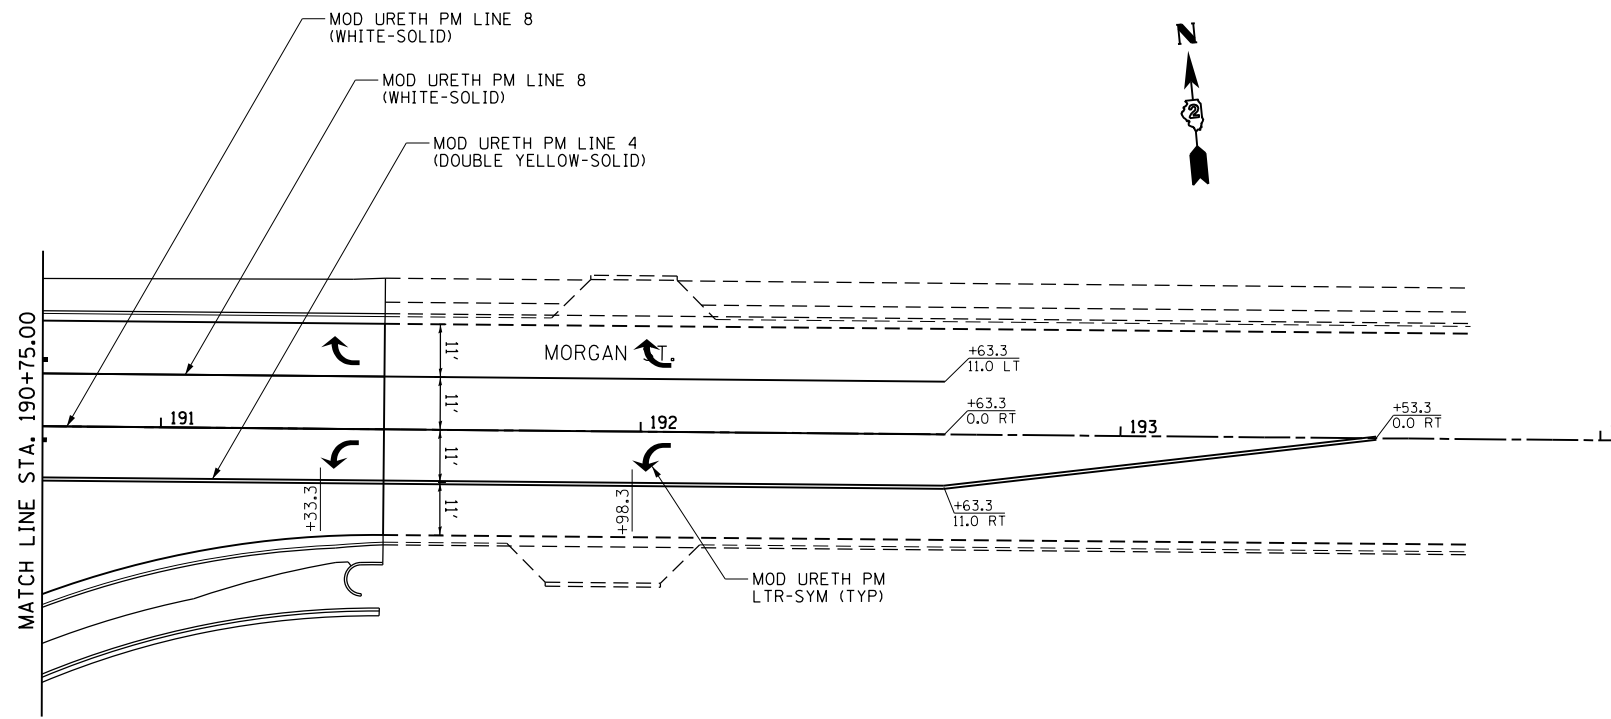


NOTE:  
SEE STATE HIGHWAY STANDARD 780001, TYPICAL PAVEMENT MARKINGS, AND DISTRICT DETAIL 41.1, TYPICAL PAVEMENT MARKINGS, FOR ADDITIONAL PAVEMENT MARKING DETAILS.

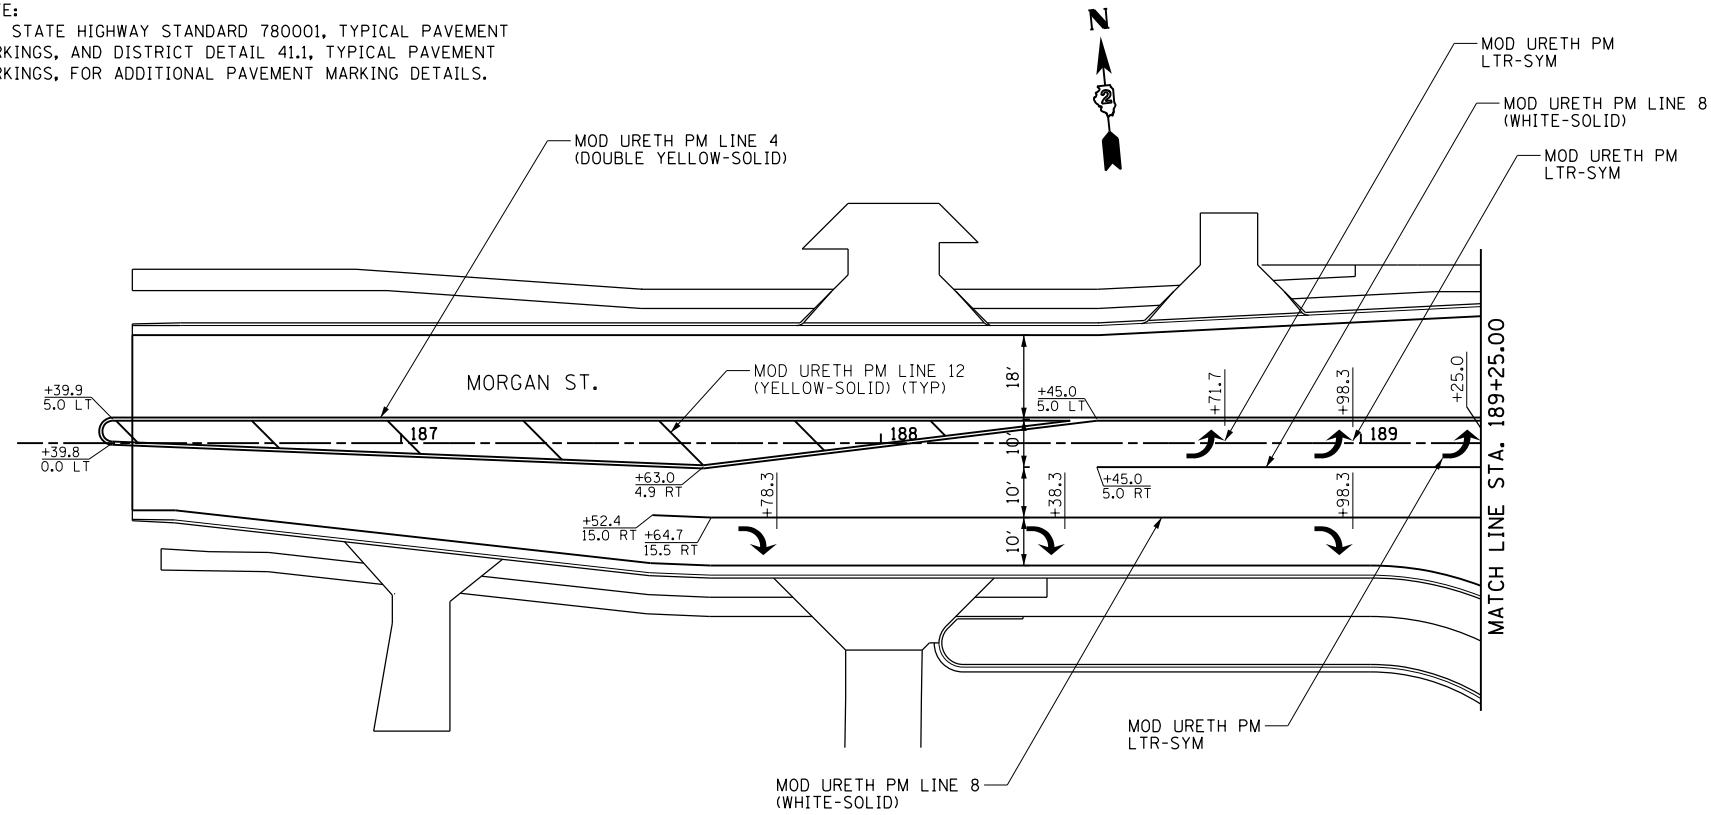

FILE NAME = *FILEL*	USER NAME = *USER*	DESIGNED -	REVISED -	<b>STATE OF ILLINOIS DEPARTMENT OF TRANSPORTATION</b>	<b>MORGAN ST. PAVEMENT MARKING PLAN</b>			F.A.P. RTE.	SECTION	COUNTY	TOTAL SHEETS	SHEET NO.
	PLOT SCALE = *SCALE*	DRAWN -	REVISED -		SCALE: 1" = 20'	SHEET NO. 14 OF 15 SHEETS	STA. 186+20.00 TO STA. 194+00.00	742	(32,33) R-1	WINNEBAGO	705	429
	PLOT DATE = *DATE*	CHECKED -	REVISED -					CONTRACT NO. 64821			ILLINOIS FED. AID PROJECT	
		DATE -	REVISED -									