


|                  |                                |    |      |
|------------------|--------------------------------|----|------|
| FINAL SURVEY NO. | SURVEYED PLOTTED AREAS CHECKED | BY | DATE |
| NOTE BOOK NO.    | TEMPLATE AREAS CHECKED         |    |      |

|                     |                                |    |      |
|---------------------|--------------------------------|----|------|
| ORIGINAL SURVEY NO. | SURVEYED PLOTTED AREAS CHECKED | BY | DATE |
| NOTE BOOK NO.       | TEMPLATE AREAS CHECKED         |    |      |

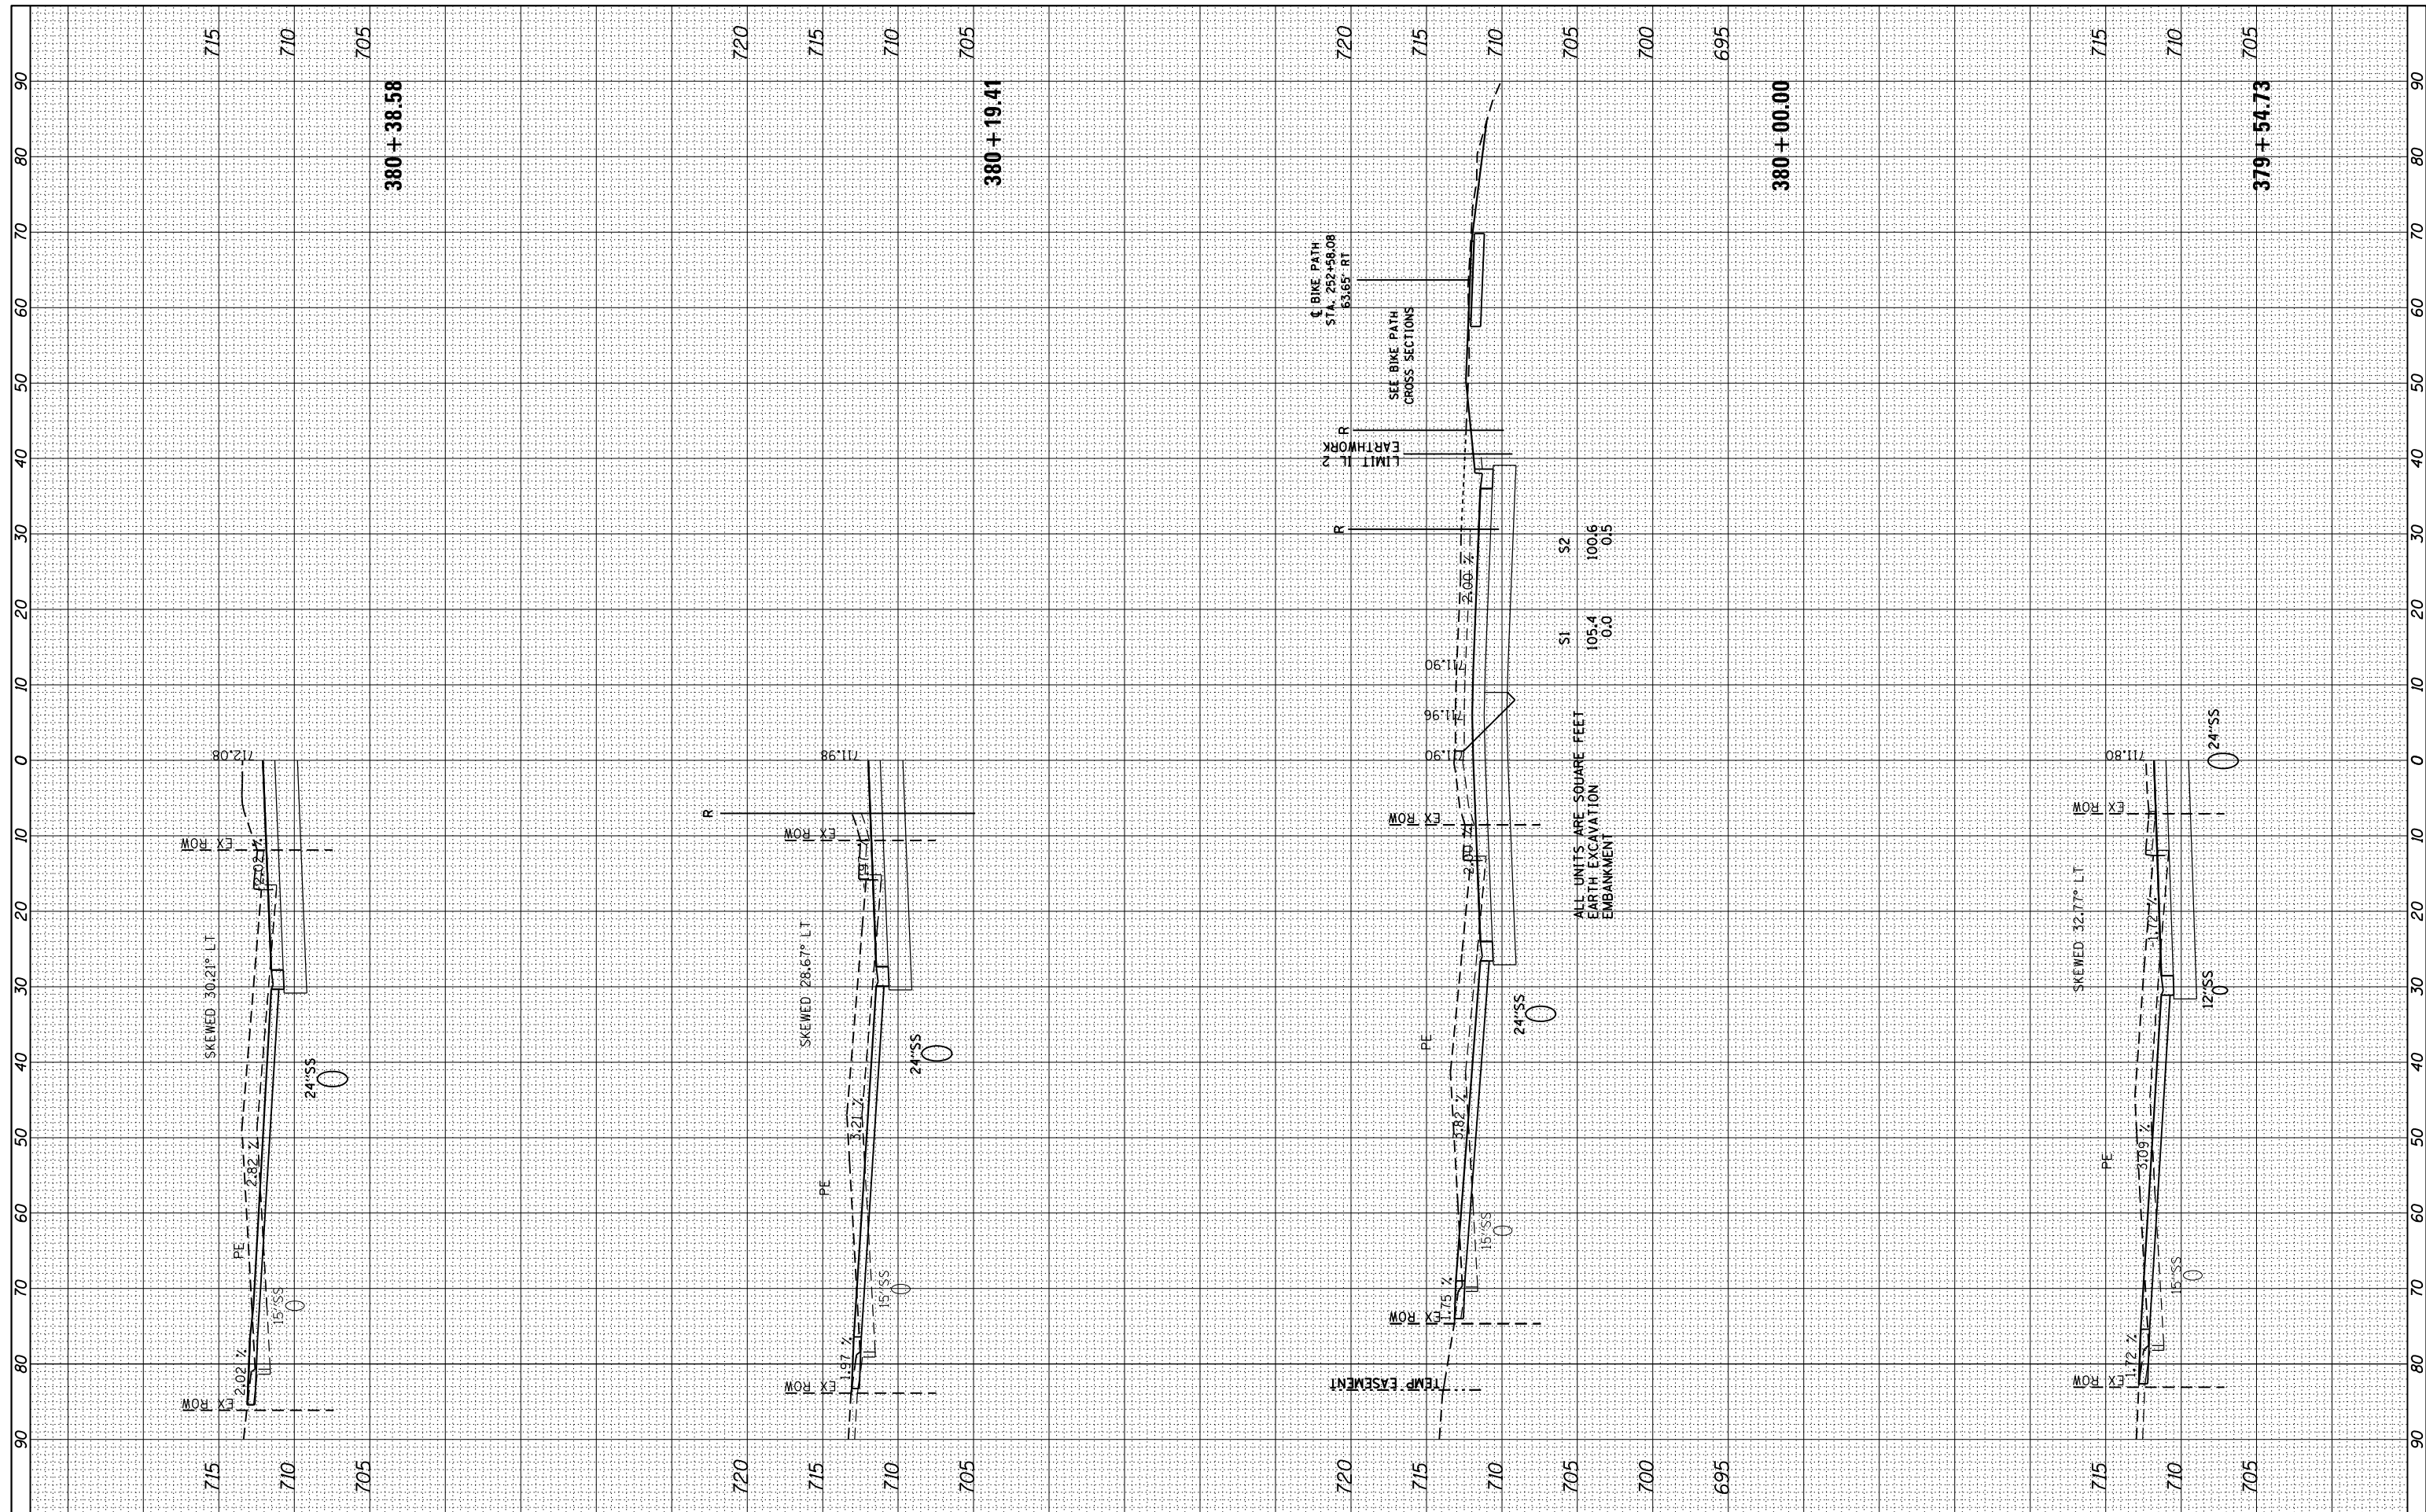

FILE NAME =  
 #FILEL#  
 XS.SHEET VERTICAL

USER NAME = #USER#  
 PLOT SCALE = #SCALE#  
 PLOT DATE = #DATE#

DESIGNED -  
 DRAWN -  
 CHECKED -  
 DATE -

REVISED -  
 REVISED -  
 REVISED -  
 REVISED -

**STATE OF ILLINOIS  
 DEPARTMENT OF TRANSPORTATION**

**IL 2 (S MAIN ST) CROSS SECTIONS**  
 SCALE: SHEET OF SHEETS STA. 379+54.73 TO STA. 380+38.58

|                    |                      |                  |                           |               |
|--------------------|----------------------|------------------|---------------------------|---------------|
| F.A.P. RTE. 742    | SECTION (32, 33) R-1 | COUNTY WINNEBAGO | TOTAL SHEETS 705          | SHEET NO. 609 |
| CONTRACT NO. 64821 |                      |                  | ILLINOIS FED. AID PROJECT |               |