


DATE	
BY	
FINAL SURVEY	SURVEYED
NOTE BOOK	PLOTTED
NO.	TEMPLATE
	AREAS CHECKED

DATE	
BY	
ORIGINAL SURVEY	SURVEYED
NOTE BOOK	PLOTTED
NO.	TEMPLATE
	AREAS CHECKED

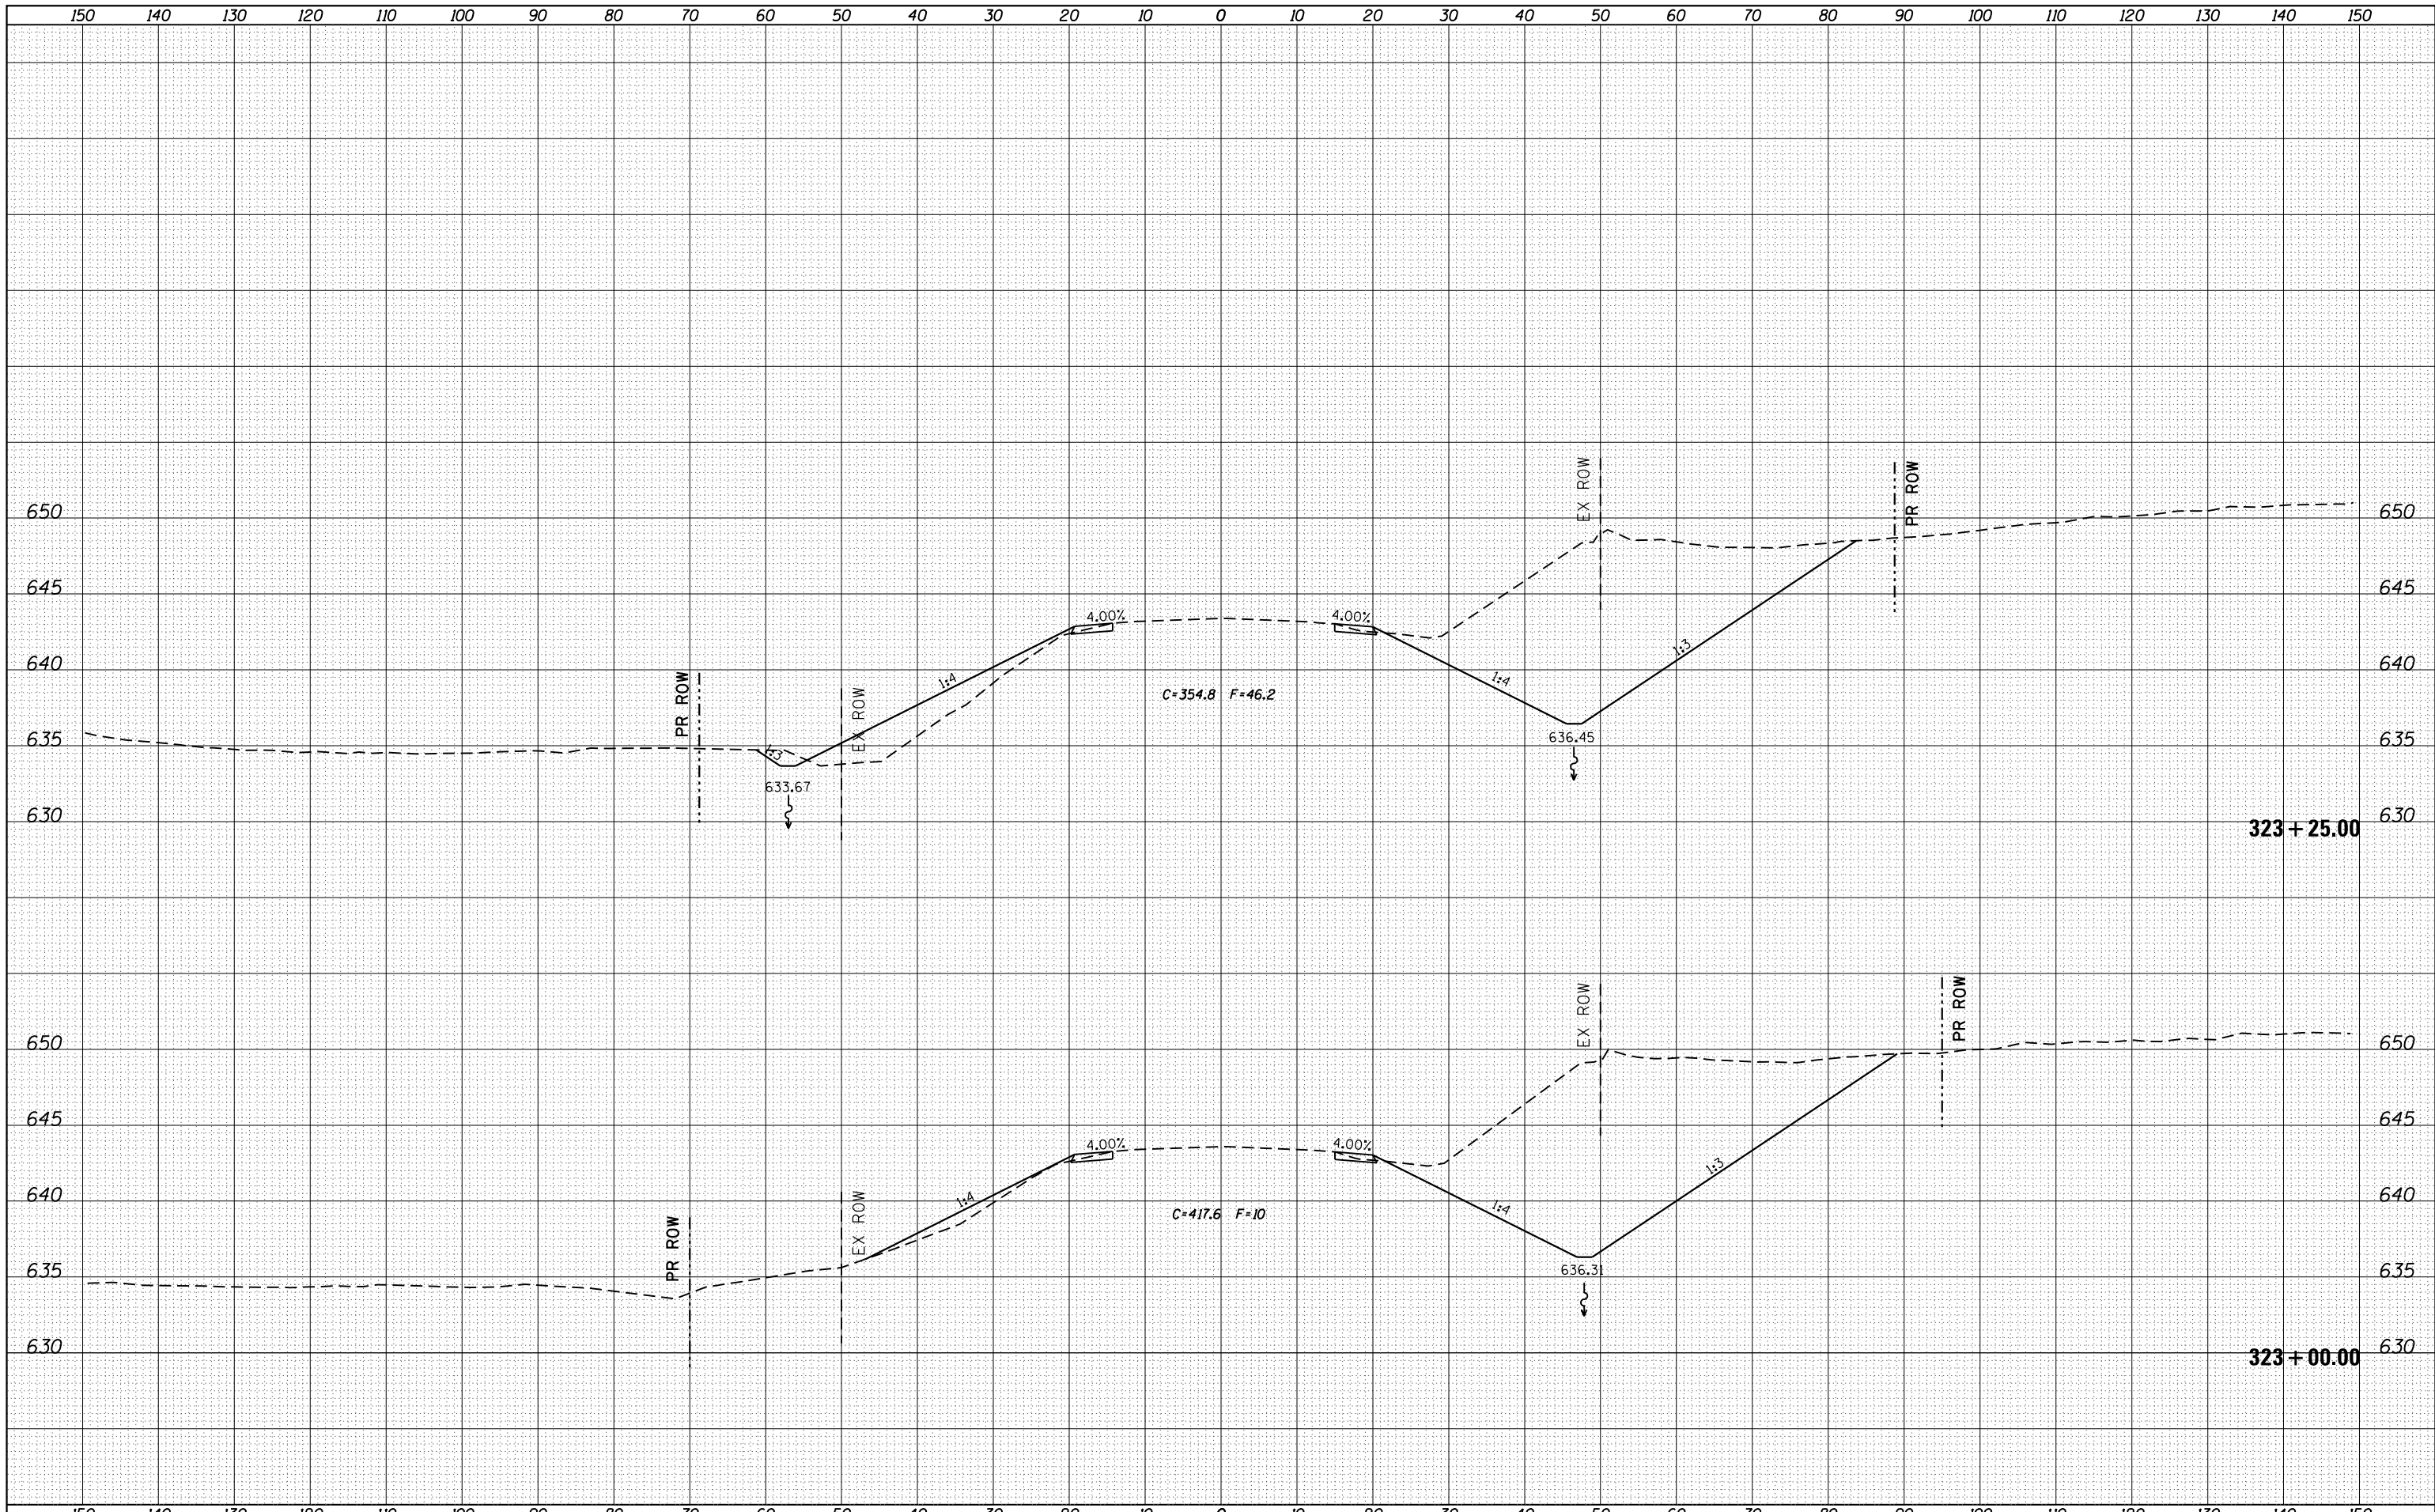

FILE NAME =
 c:\pwork\pwork\cushmenbw\d0169166\0208809-sh1-xssh.dgn
 Default

USER NAME = cushmenbw
 PLOT SCALE = 20.0000' / in.
 PLOT DATE = Fri Oct 19 11:26:14 2012

DESIGNED -
 DRAWN -
 CHECKED -
 DATE -

REVISED -
 REVISED -
 REVISED -
 REVISED -

STATE OF ILLINOIS
 DEPARTMENT OF TRANSPORTATION

US 6 X-SECTIONS

SCALE: SHEET OF SHEETS STA. 323+00.00 TO STA. 323+25.00

F.A.S. RTE.	SECTION	COUNTY	TOTAL SHEETS	SHEET NO.
226	3T & 3BR-1	HENRY	210	120
CONTRACT NO. 64F25			ILLINOIS FED. AID PROJECT	