


DATE
BY
SURVEYED
PLOTTED
TEMPLATE
AREAS
CHECKED
FINAL SURVEY NO.

DATE
BY
SURVEYED
PLOTTED
TEMPLATE
AREAS
CHECKED
ORIGINAL SURVEY NO.

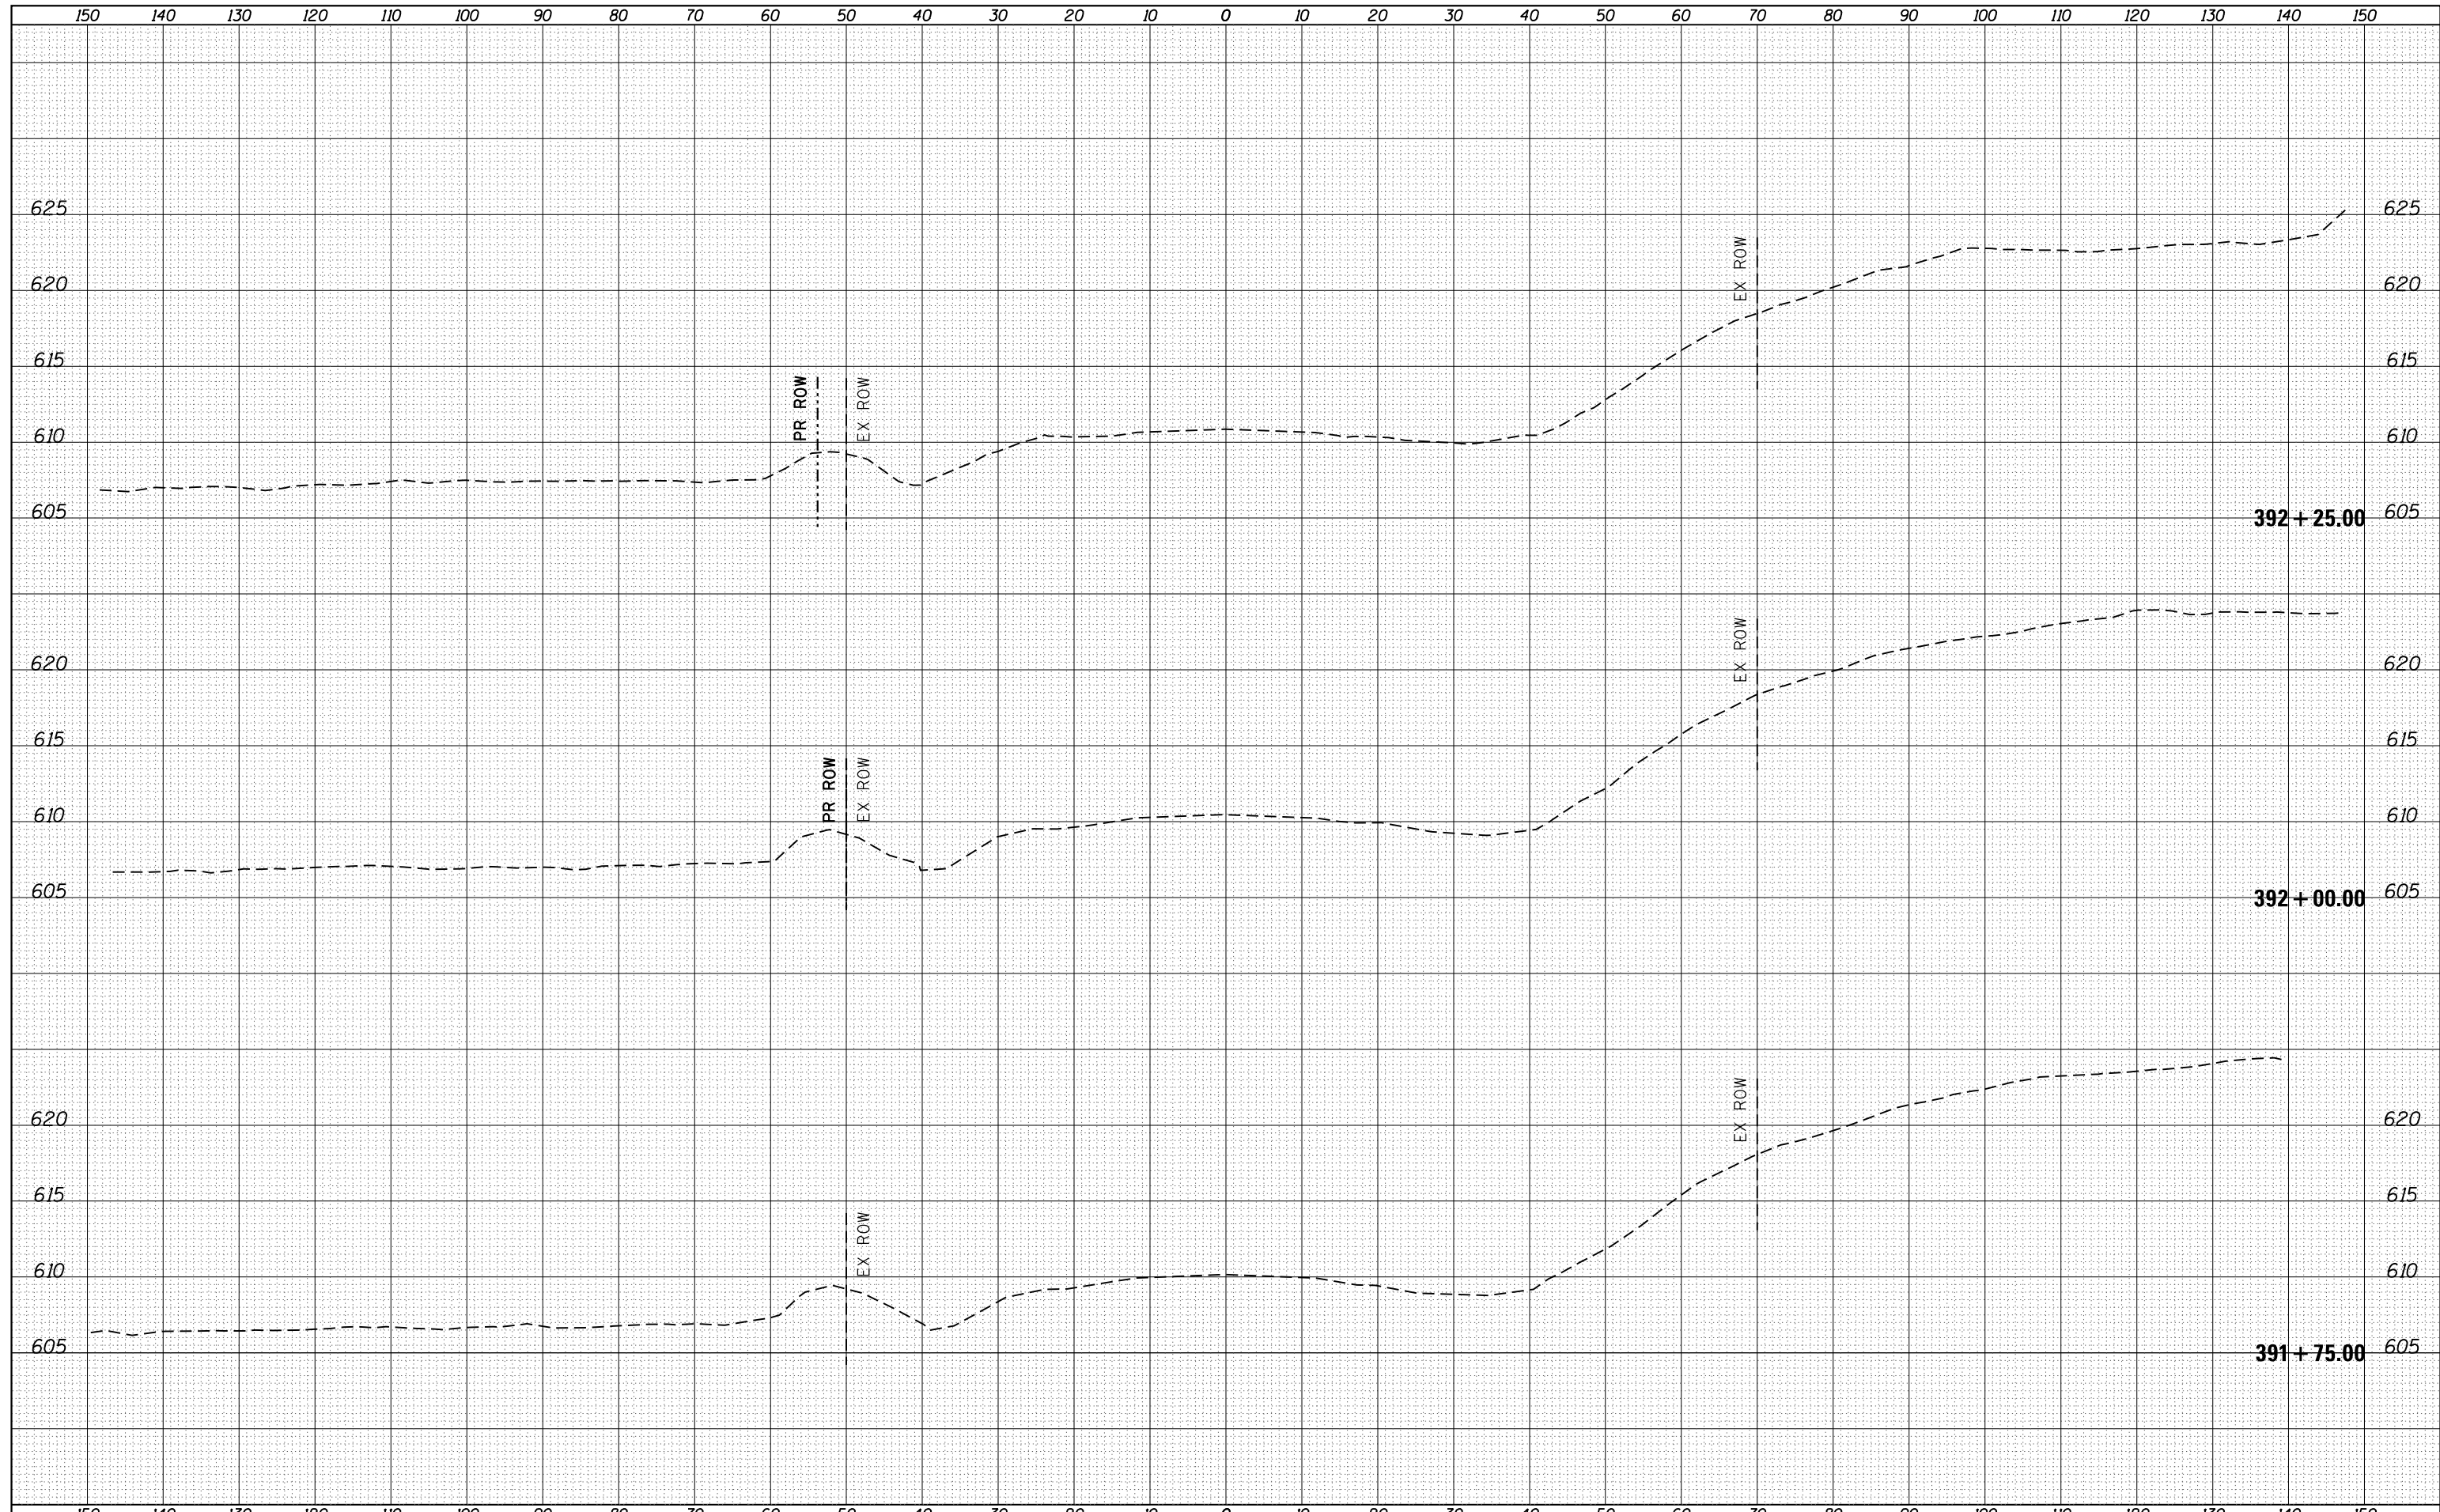

FILE NAME =	USER NAME = cushmenbw	DESIGNED -	REVISED -
c:\pw\work\p\dot\cushmenbw\d0169166\0208809-sh-t-xssht.dgn		DRAWN -	REVISED -
Default		CHECKED -	REVISED -
		DATE -	REVISED -
	PLOT DATE = Fri Oct 19 11:27:22 2012		

**STATE OF ILLINOIS
DEPARTMENT OF TRANSPORTATION**

SCALE:	SHEET	OF	SHEETS	STA. 391+75.00	TO STA. 392+25.00
--------	-------	----	--------	----------------	-------------------

F.A.S. RTE.	SECTION	COUNTY	TOTAL SHEETS	SHEET NO.
226	3T & 3BR-1	HENRY	210	152
CONTRACT NO. 64F25				ILLINOIS FED. AID PROJECT