



SECTION THRU CONCRETE COLLAR

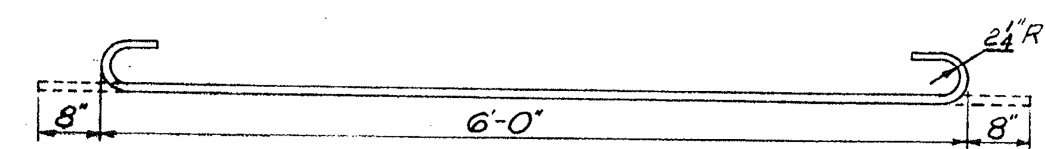

BAR a

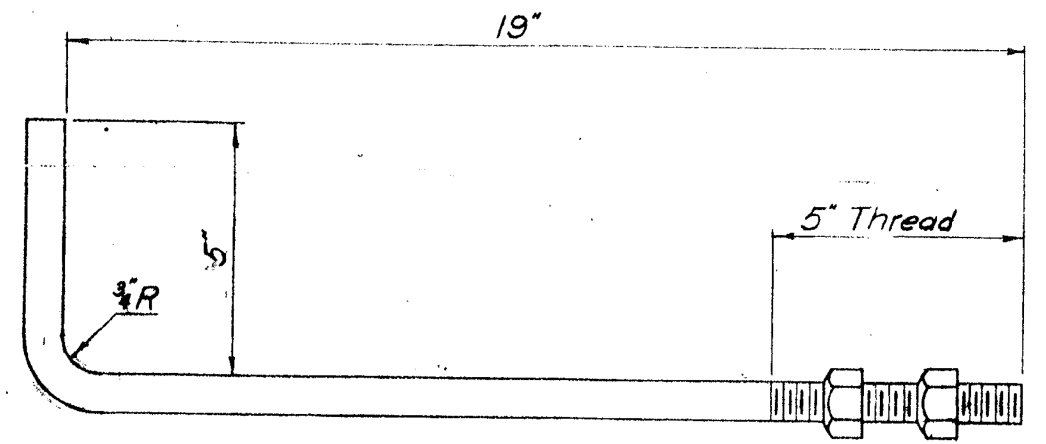

NOTES:
 * Control dimensions when tunnel liner is outside Multi-Plate.
 ** Control dimensions when tunnel liner is inside Multi-Plate.

BILL OF MATERIAL (ONE COLLAR)

Bar	No.	Size	Length	SI
a	136	#6	7'-4"	C
b	84	#5	10'-4"	--
Class X Concrete			Cu. Yds	20
Reinforcement Bars			Lbs.	24

FILE NAME = W:\Projects\2010\100120 PTB 157\25\cadd\Civil\Dgn\W0 8\Shr\0264080-ahf-misc3.dgn

USER NAME = nparris	DESIGNED -	REVISED -
PLOT SCALE = 1/4"=1'-0"	DRAWN -	REVISED -
PLOT DATE = 1/29/2013	CHECKED -	REVISED -
	DATE -	REVISED -

F.A.I. R.T.E.	SECTION	COUNTY	TOTAL SHEETS	SHEET NO.
74/280	(37-2-1M)	HENRY	27	17
CONTRACT NO. 64G80			ILLINOIS FED. AID PROJECT	

FOR REFERENCE ONLY