


# TEMPORARY SOIL RETENTION SYSTEM

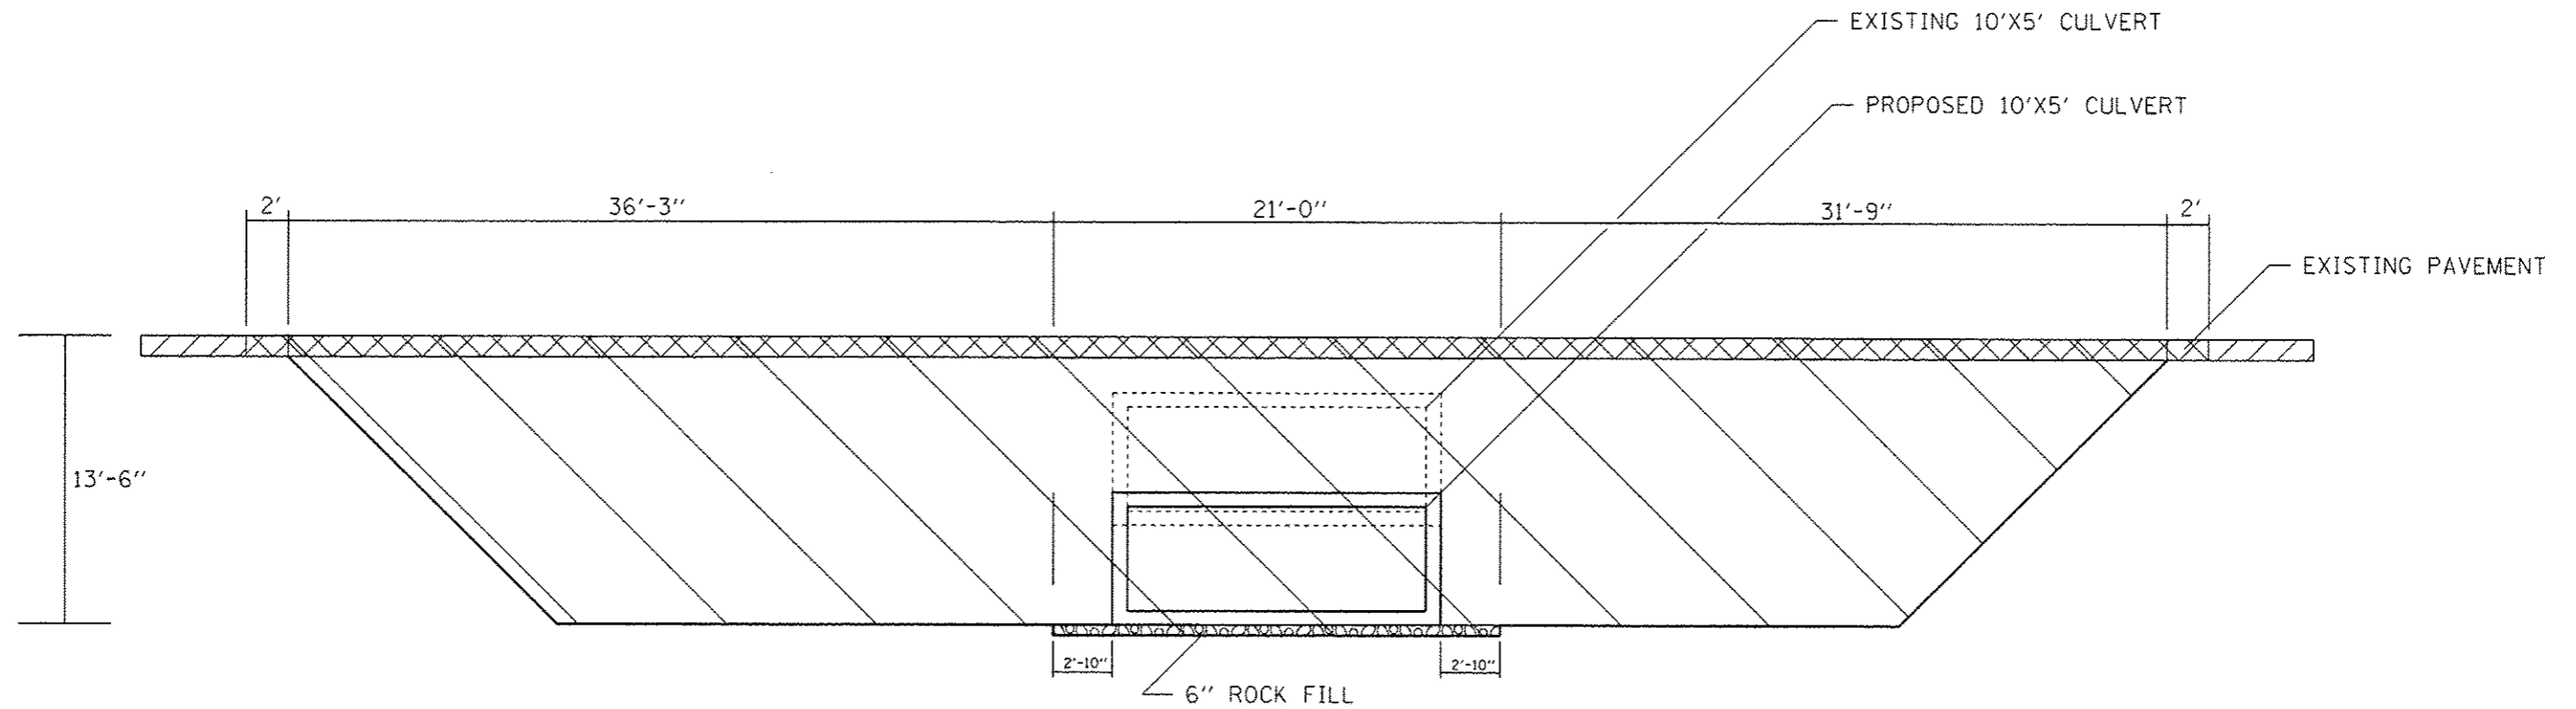

 CLASS C PATCH, TYPE IV, 10 INCH

 TEMPORARY SOIL RETENTION SYSTEM AREA

FILE NAME *	USER NAME * hardnetbr	DESIGNED -	REVISED -	<b>STATE OF ILLINOIS DEPARTMENT OF TRANSPORTATION</b>	<b>US 20 /IL 84 TEMPORARY SOIL RETENTION SYSTEM DETAIL</b>	F.A.P. RTE.	SECTION	COUNTY	TOTAL SHEETS	SHEET NO.
c:\pwwork\psidat\hardnetbr\602779\10	00711-sht-details.dgn	DRAWN -	REVISED -			301	29T-2	JO DAVIESS	52	29
	PLOT SCALE * 00.0000 ' / in.	CHECKED -	REVISED -					CONTRACT NO. 64H17		
	PLOT DATE * Mon Dec 18 13:47:59 2012	DATE -	REVISED -			SCALE:	SHEET OF SHEETS	STA. TO STA.	[ILLINOIS] FED. AID PROJECT	